


KEY

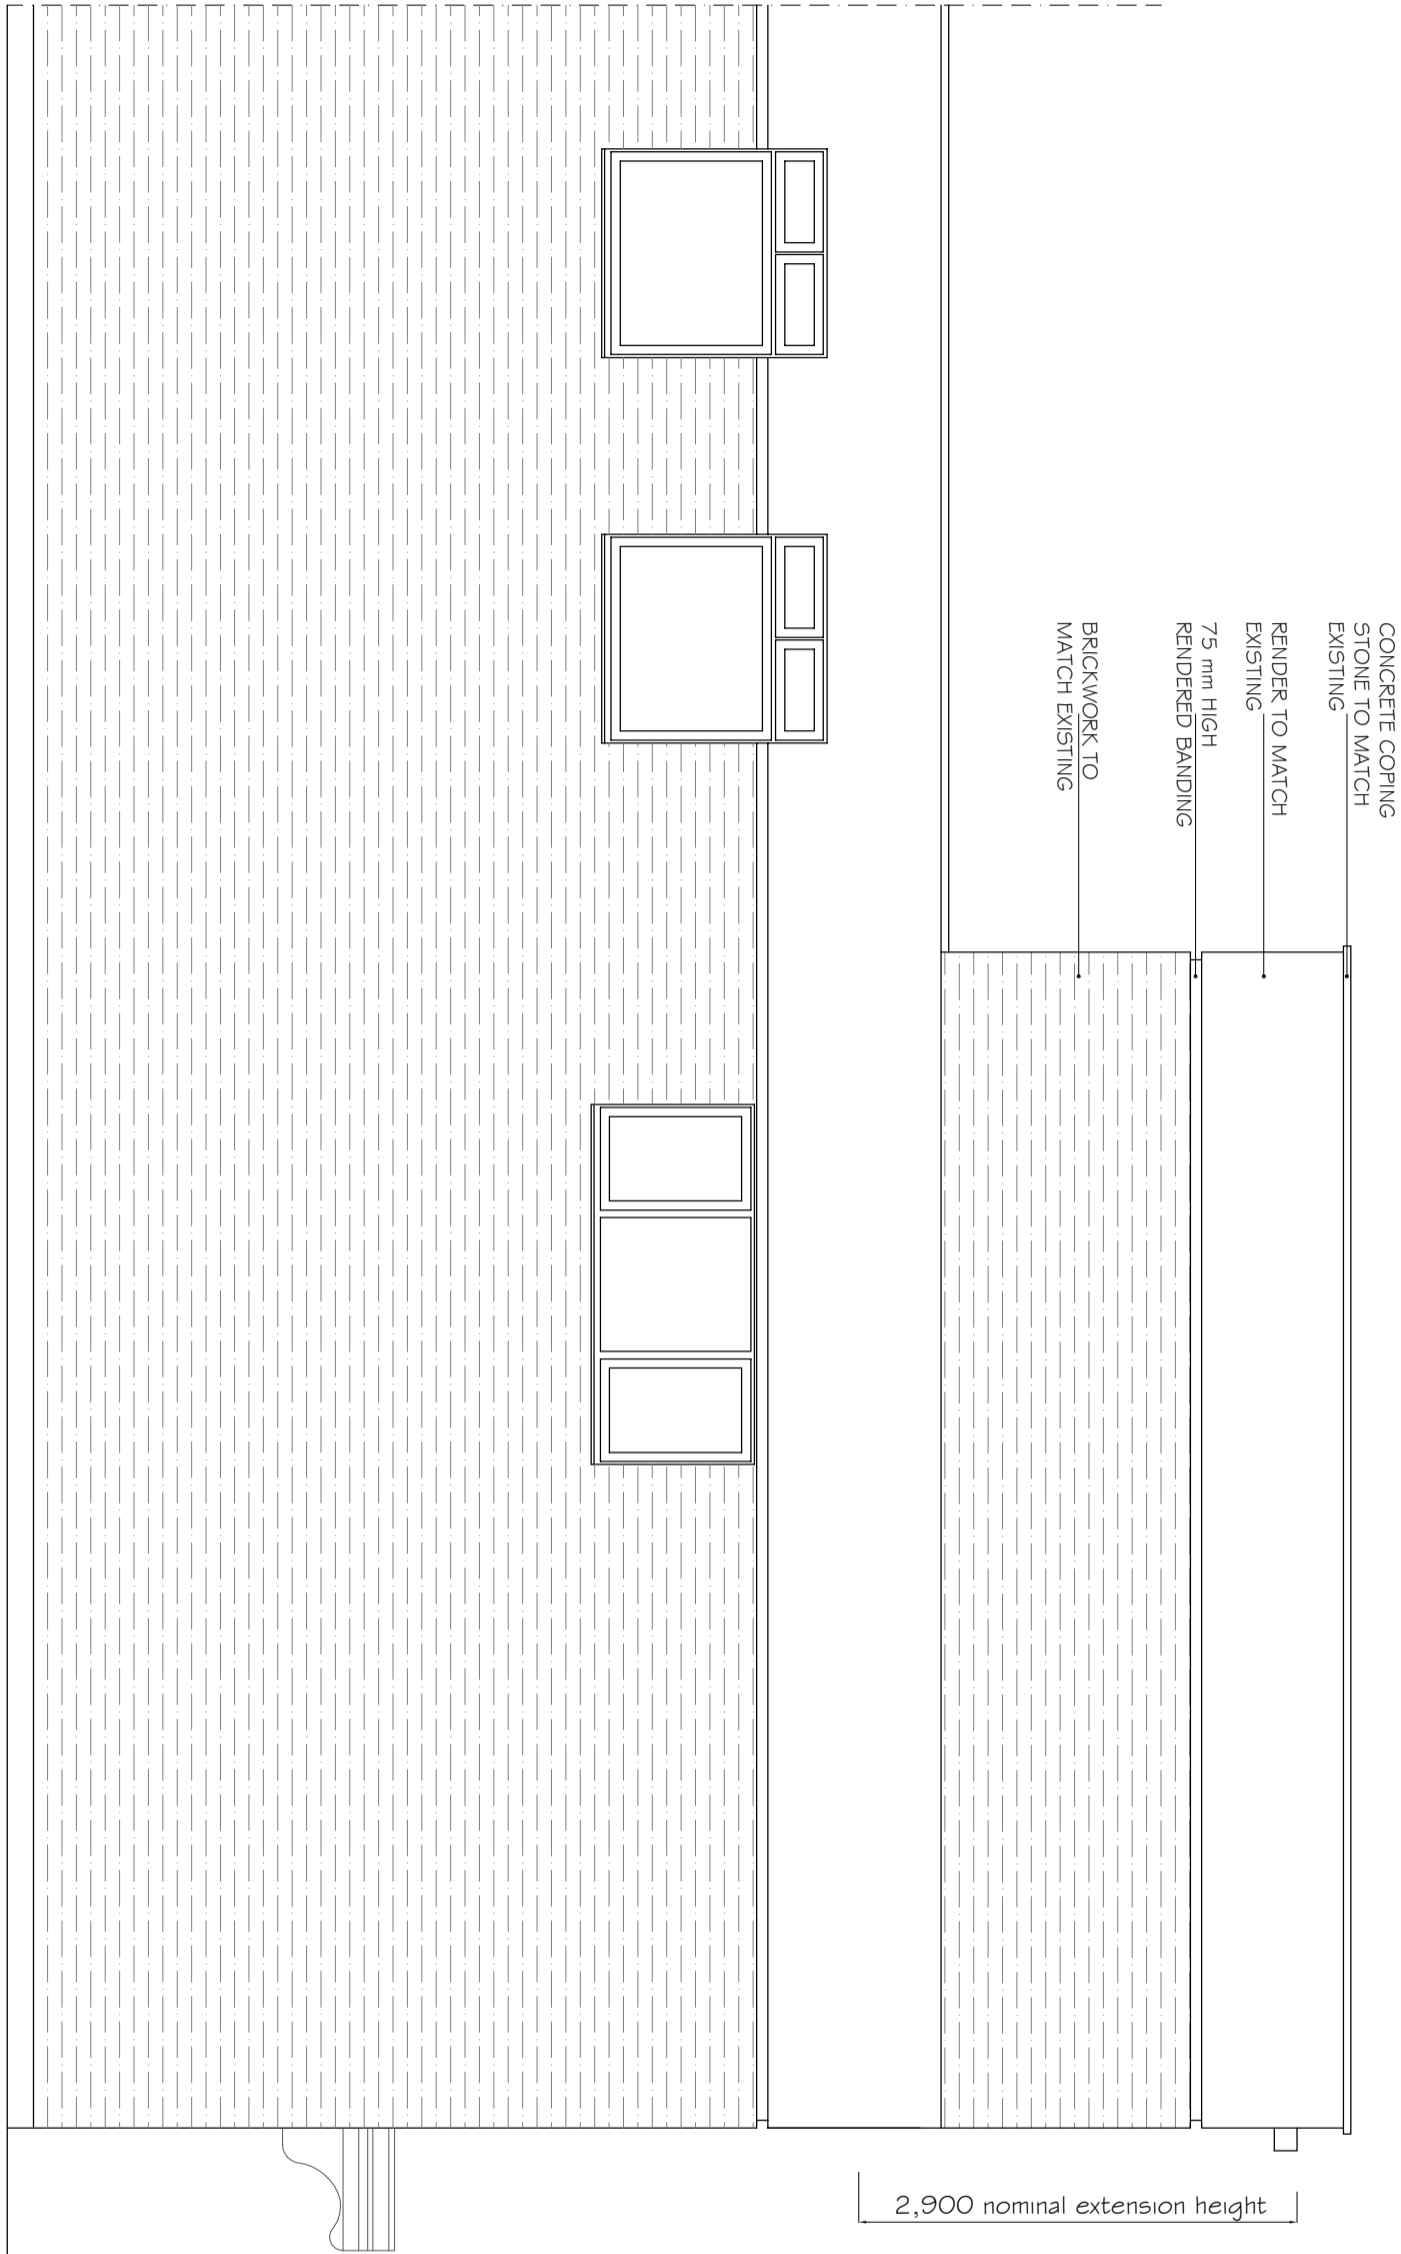

NOTES

1. Do not scale from this drawing.
2. All dimensions shall be taken from the center of the wall unless otherwise specified.
3. Report all drawing errors, omissions and discrepancies to the architect/designer.

KASIA WHITFIELD DESIGN

KASIAWHITFIELD@GMAIL.COM
T: 020 7386868
M: 0798903533

JOB 106 HAWTREY ROAD
LONDON NW3 3SS

TITLE PROPOSED SIDE ELEVATION (NORTH)

DATE	SCALE	STATUS
2022.09.20	1:50@A3	PROPOSED
PROJECT NO.	DRAWING NO.	REVISION
HR106	PP7	