



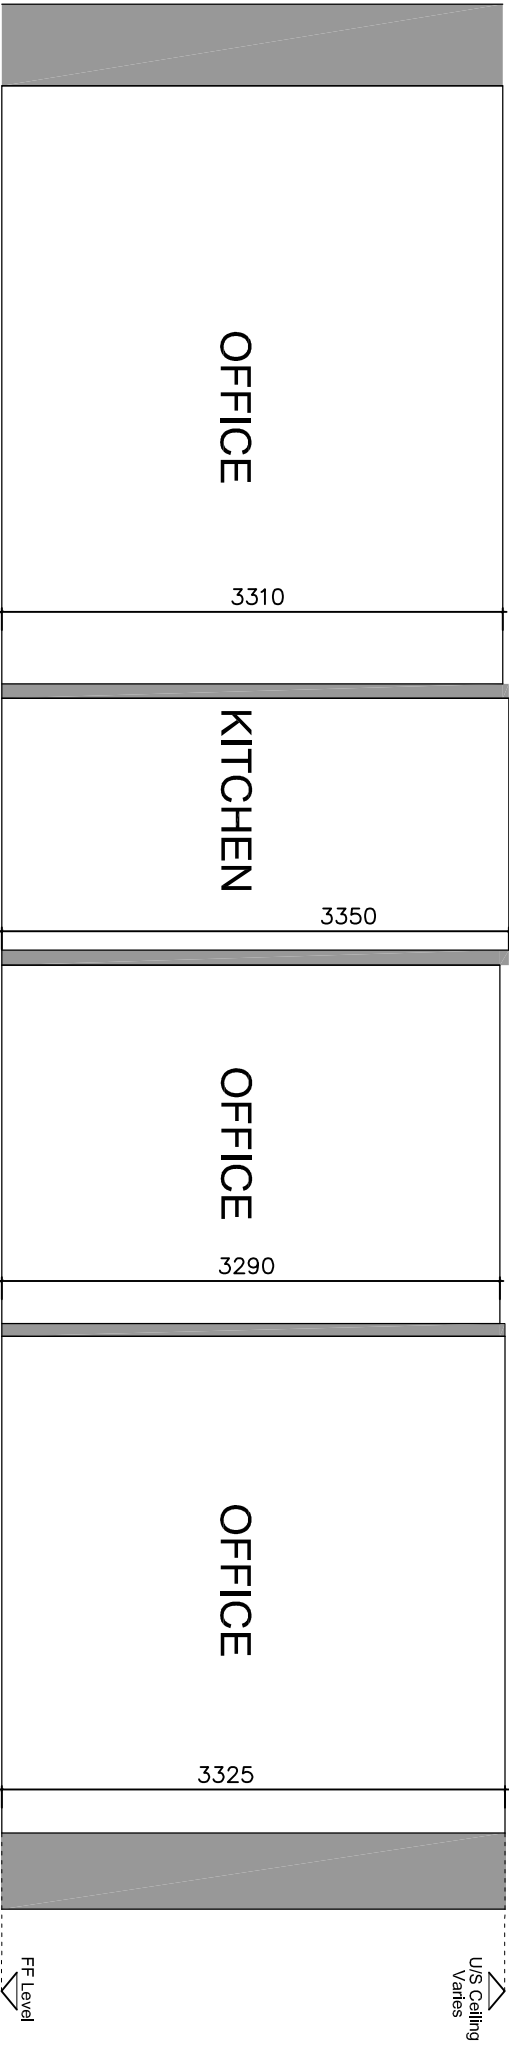

Existing Section A-A

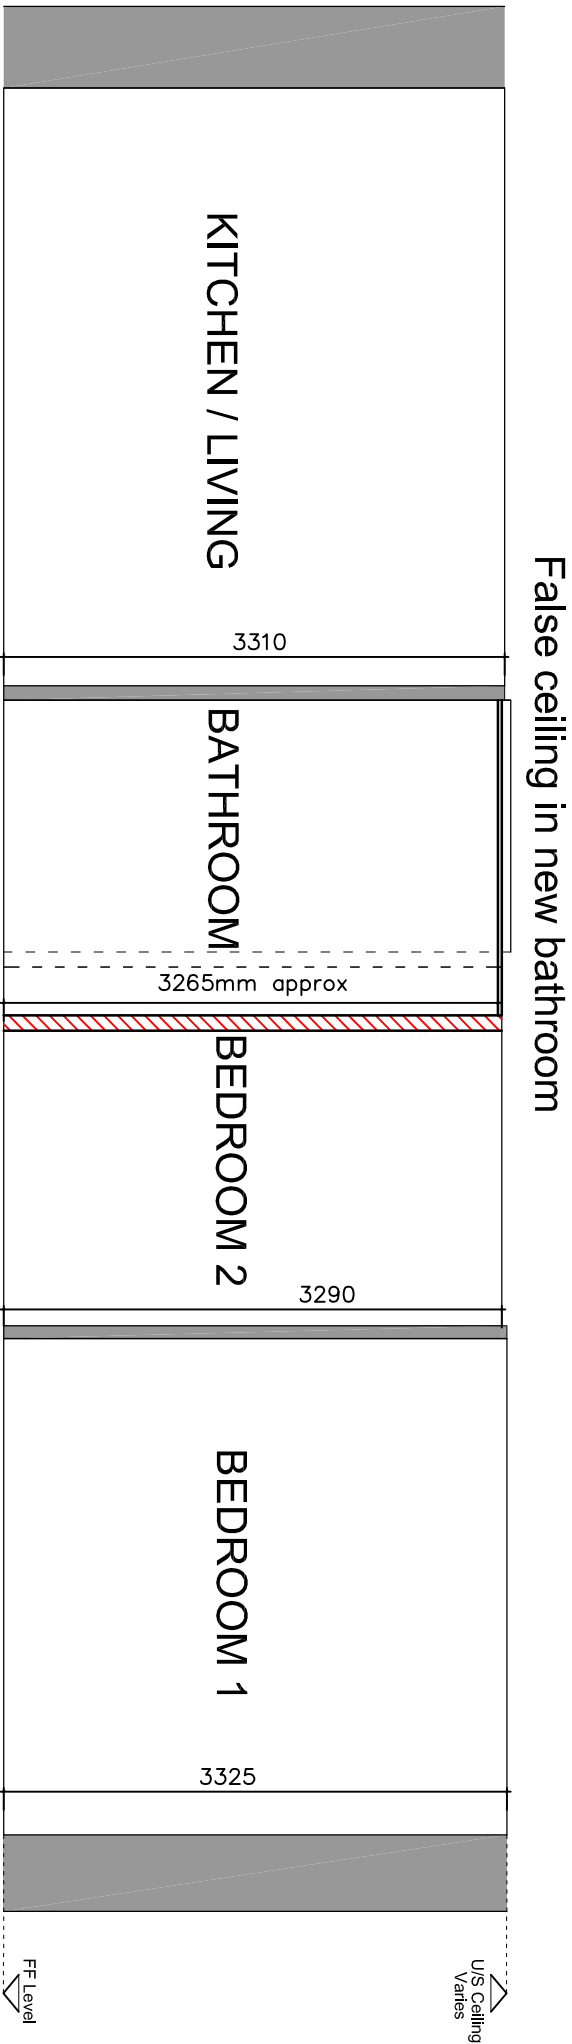

Proposed Section A-A

EXISTING AND PROPOSED SECTION A-A

Red hatch indicates new wall



REV	Scale: 1:50 @ A3 Date: 22/11/2022 Drawn: RC	Job First Floor, 28 Church Row, Hampstead, NW3 6UP	Drawing No. 05/1111/PLAN/205	FARRROW SILVERTON CHARTERED ARCHITECTS & DESIGN CONSULTANTS	6 HALE LANE MILL HILL LONDON NW7 3NX tel: 020-8906 8502 fax: 020-8906 8503 e-mail: office@farsil.com
-----	---	---	---------------------------------	---	---