

© ARCHITECT'S COPYRIGHT RETAINED

GENERAL NOTES




- / Do not scale from this drawing
- / All dimensions to be checked on site by the Contractor
- / And such dimensions to be their responsibility
- / Report all drawing errors and omissions to the Architect
- / All dimensions in millimetres unless noted otherwise
- / If in doubt ask Contract Administrator

GENERAL NOTES ON MATERIALS

Materials to comply with appropriate British Standards or Agreement. Certificate stamped and independently certified or otherwise to show their suitability. Materials should be in accordance with BS8000 series of documents and other accepted good practice (e.g. Quality assured to ISO9000).

GENERAL NOTES ON PRINTING

All drawings to be printed in colour.

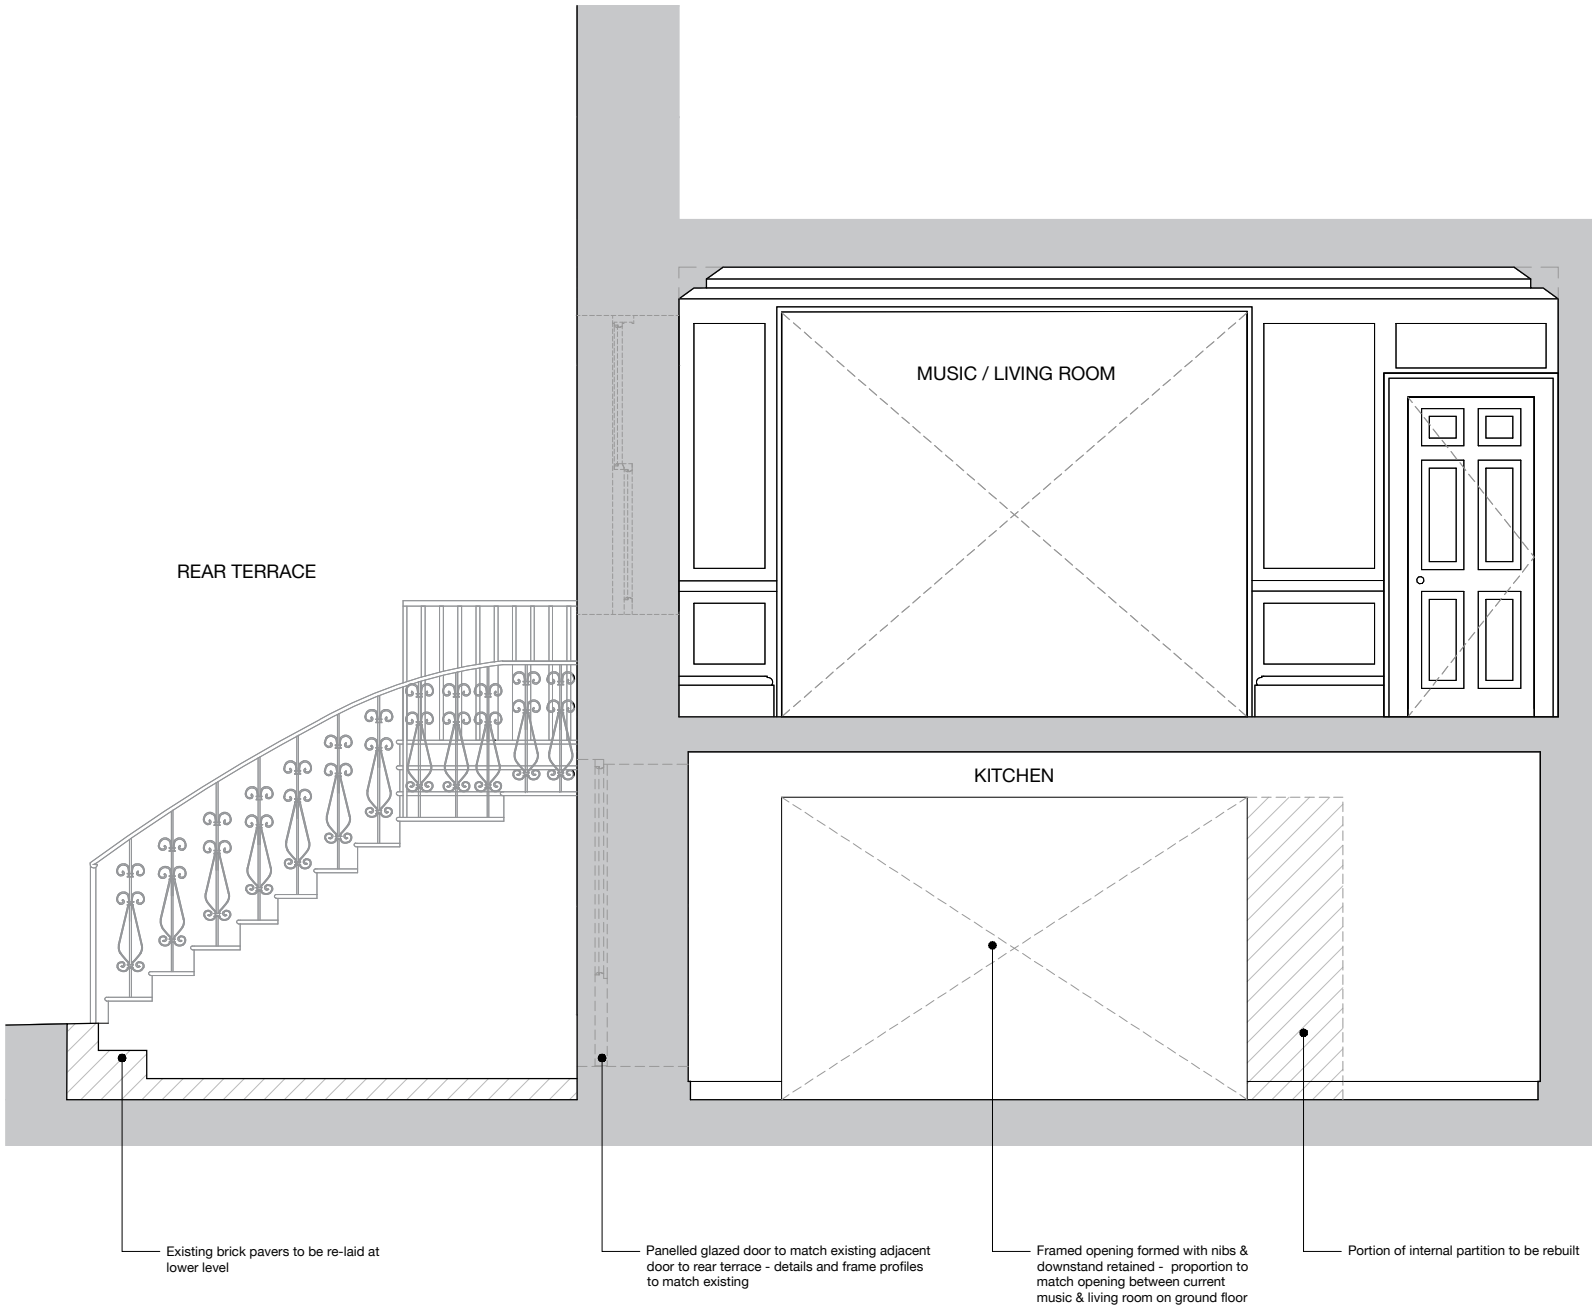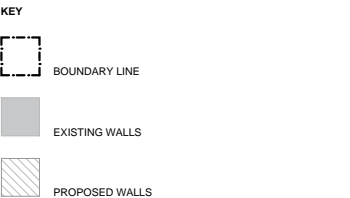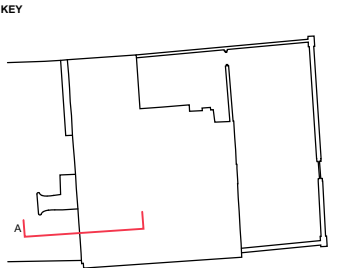

P01	19.10.22	ISSUED FOR PLANNING
rev	date	amendment
<div><div>SCDA</div><div>SODA 1 Bouchier Street London W1D 4HX studio@sodastudio.co.uk sodastudio.co.uk</div></div>		
job title NO.4 THE GROVE		
drawing title PROPOSED SECTIONS SECTION A		
status	PLANNING	drawing no.
scale	1:50 @A3	080
job no.	A482	P01

