


© ARCHITECT'S COPYRIGHT RETAINED

GENERAL NOTES
/ Do not scale from this drawing
/ All dimensions to be checked on site by the Contractor
/ And such dimensions to be their responsibility
/ Report all drawing errors and omissions to the Architect
/ All dimensions in millimetres unless noted otherwise
/ If in doubt ask Contract Administrator



GENERAL NOTES ON MATERIALS
Materials to comply with appropriate British Standards or Agreement Certificate stamped and independently certified or otherwise to show their suitability. Materials should be in accordance with BS8000 series of documents and other accepted good practice (e.g. Quality assured to ISO9000).

GENERAL NOTES ON PRINTING
All drawings to be printed in colour.

KEY

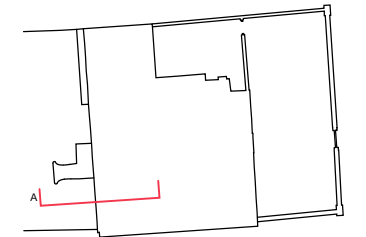

KEY

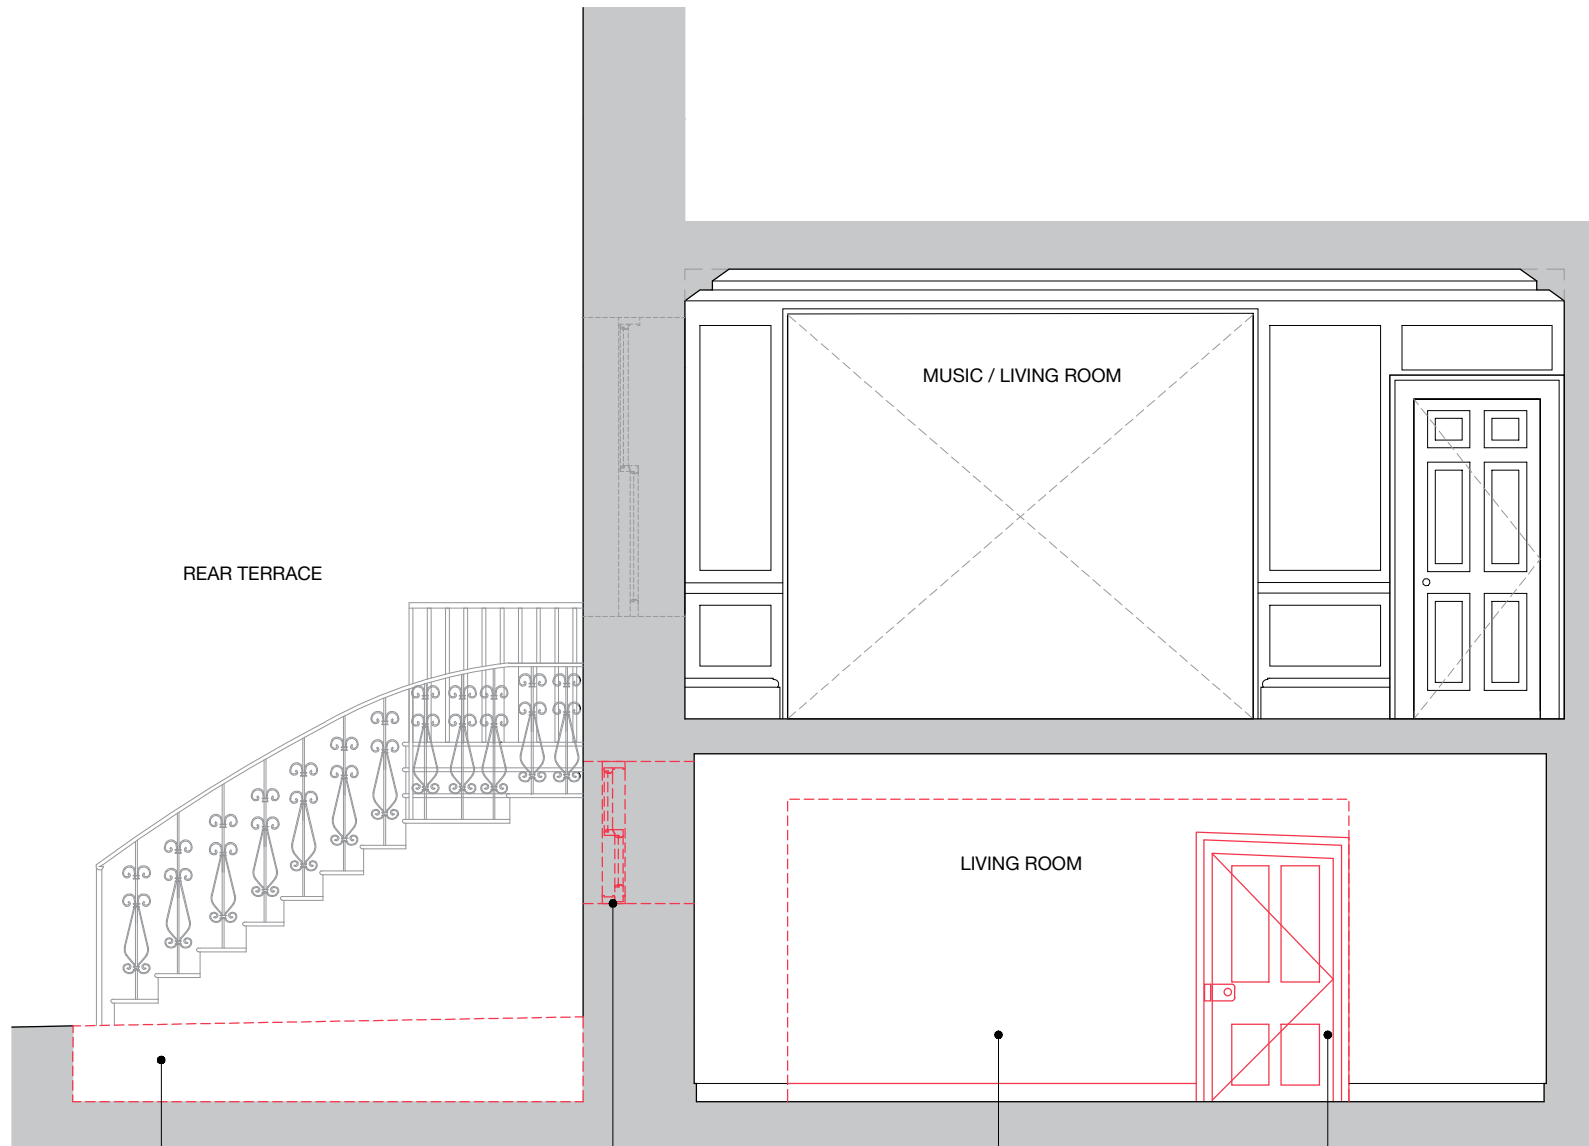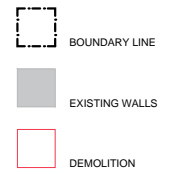

REAR TERRACE

MUSIC / LIVING ROOM

LIVING ROOM

Brick paving to be carefully removed for reuse and topsoil reduced by approx. 400mm

Window to be removed and cill dropped to match cill height of adjacent door to rear terrace

Portion of internal partition to be carefully removed & opening made good - nibs and downstand retained

Existing door to be carefully removed & retained on site

P01 19.10.22 ISSUED FOR PLANNING

rev date amendment

SC DA
SODA
1 Bourchier Street
London
W1D 4HX
studio@sodastudio.co.uk
sodastudio.co.uk

job title
NO.4 THE GROVE

drawing title
DEMOLITION SECTIONS
SECTION A

status PLANNING drawing no. revision

scale 1:50 @A3 090 P01

job no. A482

