


PROPOSED HEIGHT
INCREASE 2,900

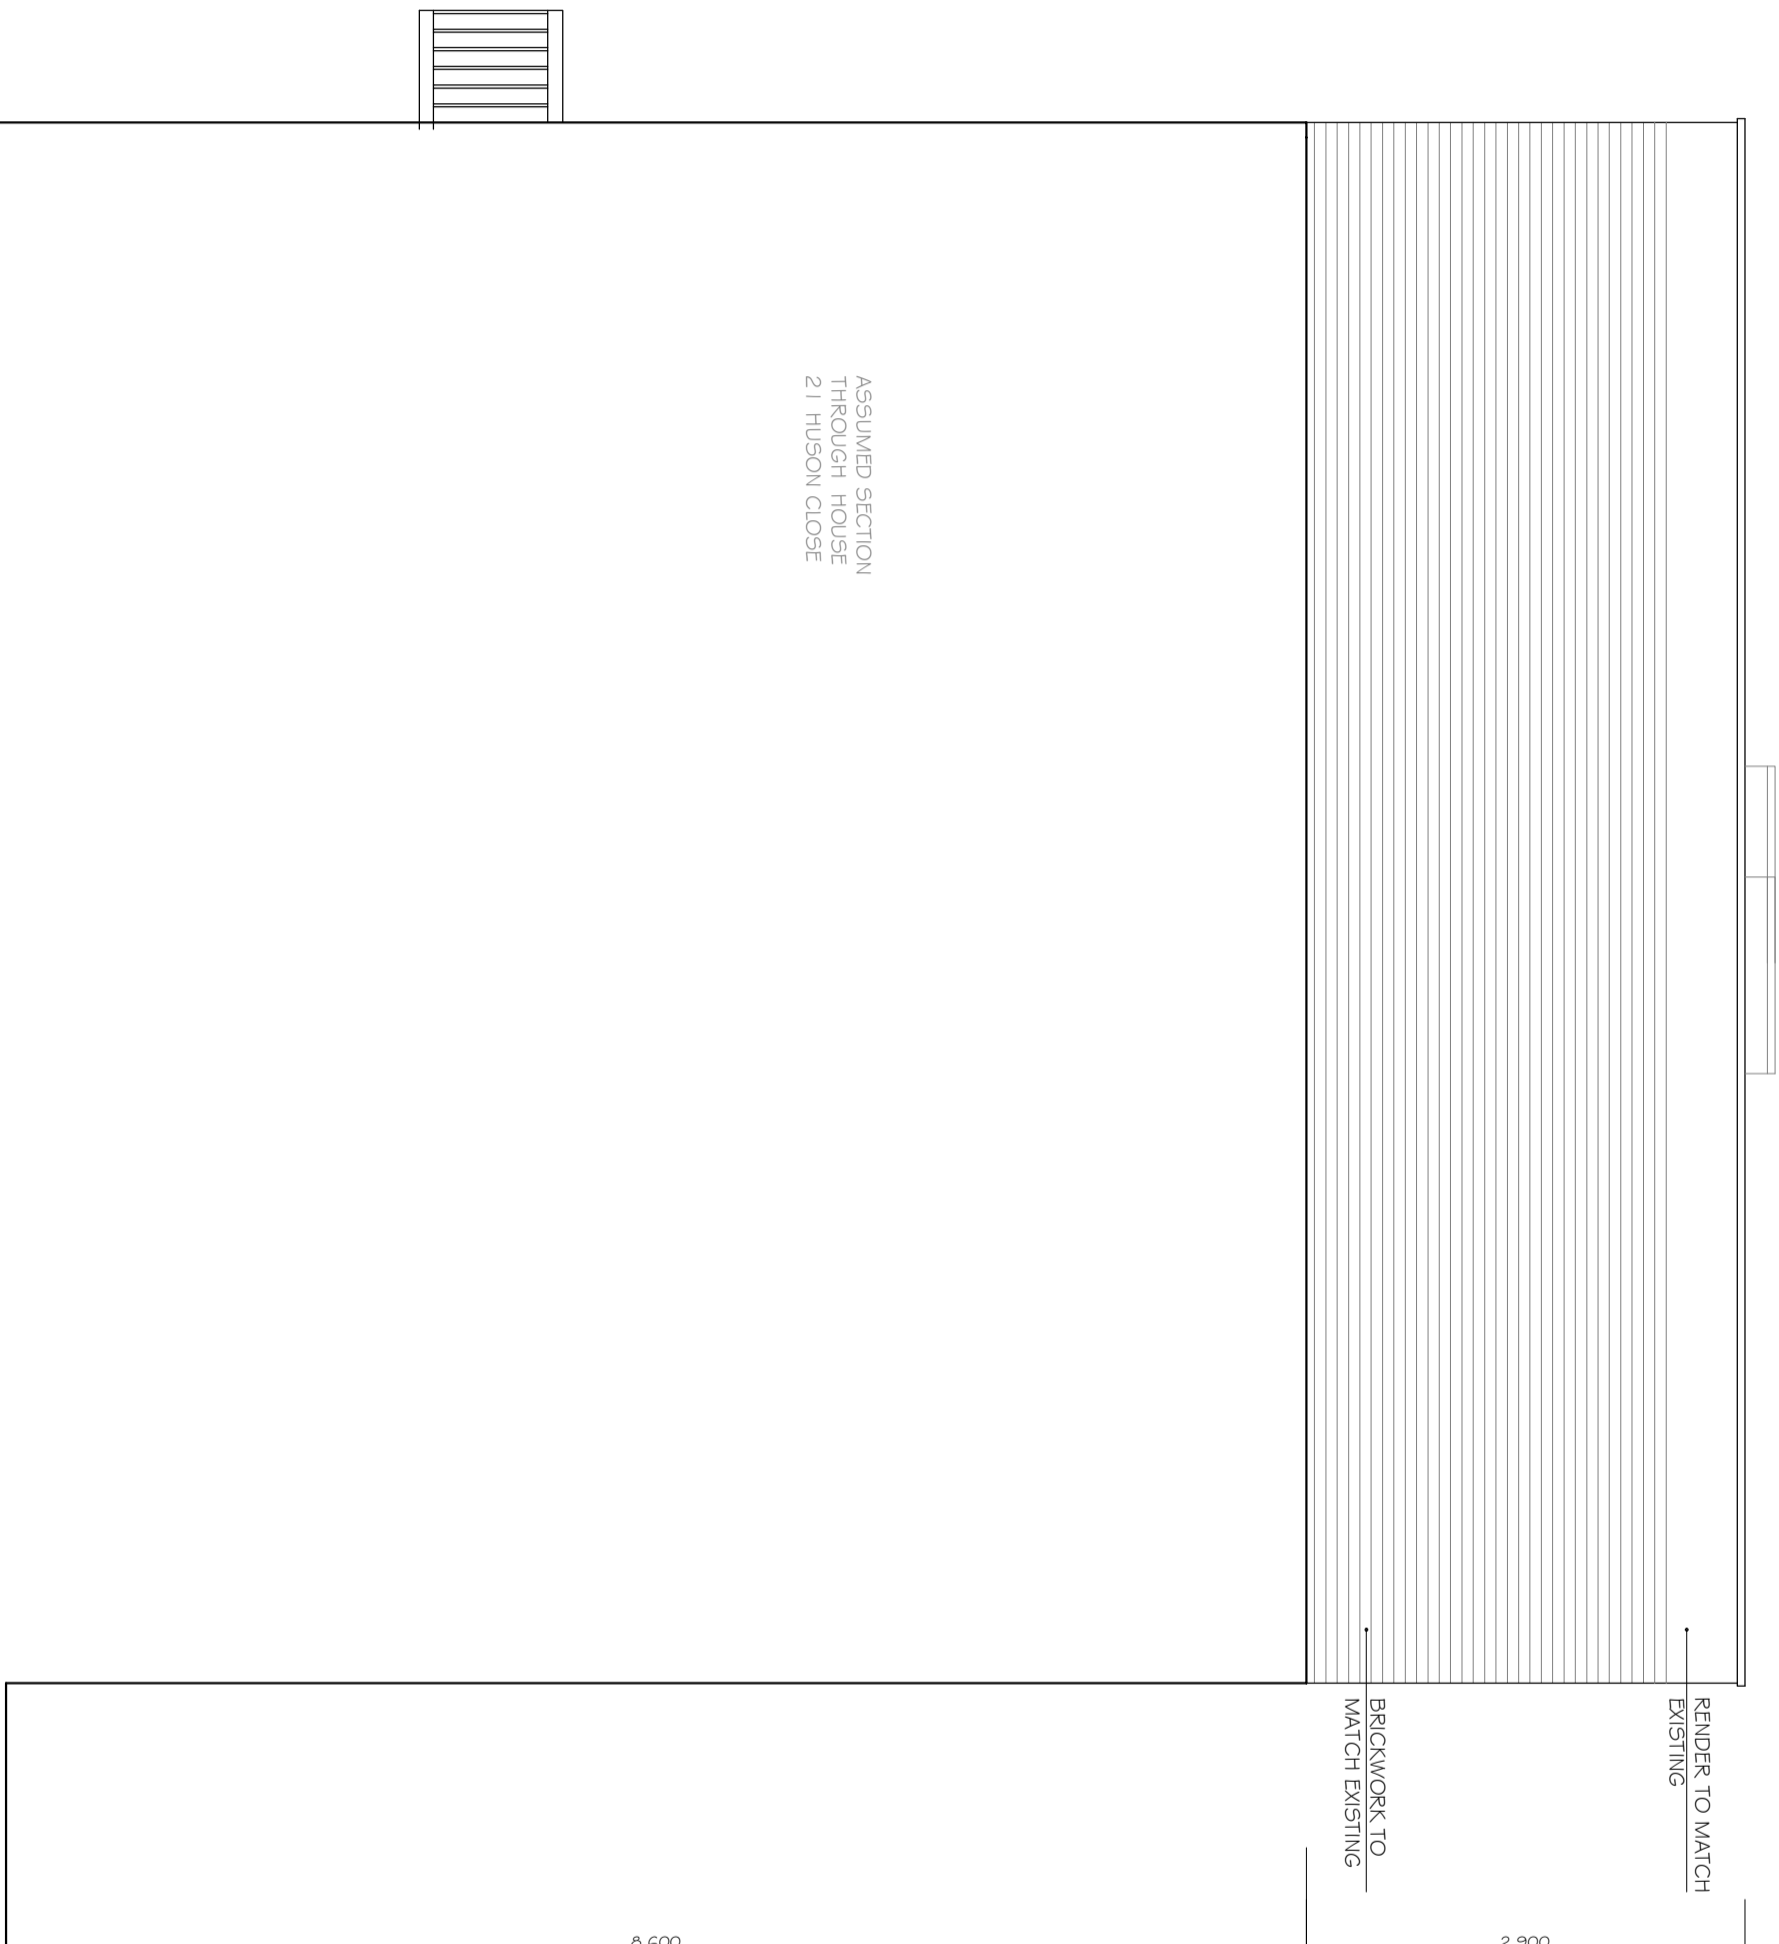

ASSUMED SECTION
THROUGH HOUSE
21 HUSON CLOSE

RENDER TO MATCH
EXISTING

BRICKWORK TO
MATCH EXISTING

8,600

2,900

0m

5m

NOTES

1. Do not scale from this drawing.
2. All dimensions are in millimeters unless otherwise stated.
3. Report all drawing errors, omissions and discrepancies to the architect/designer.

KASIA WHITEFIELD DESIGN

KASIA WHITEFIELD@GMAIL.COM
1,003 HILTONS
M. 07989203533

JOB
20 HUSON CLOSE
LONDON NW3 3JW
TITLE
PROPOSED SIDE ELEVATION (SOUTH SIDE)

DATE	SCALE	STATUS
2022.10.11	1:50@A3	PLANNING

PROJECTING	DRAWING NO.	REVISION
HC20	PD7	