
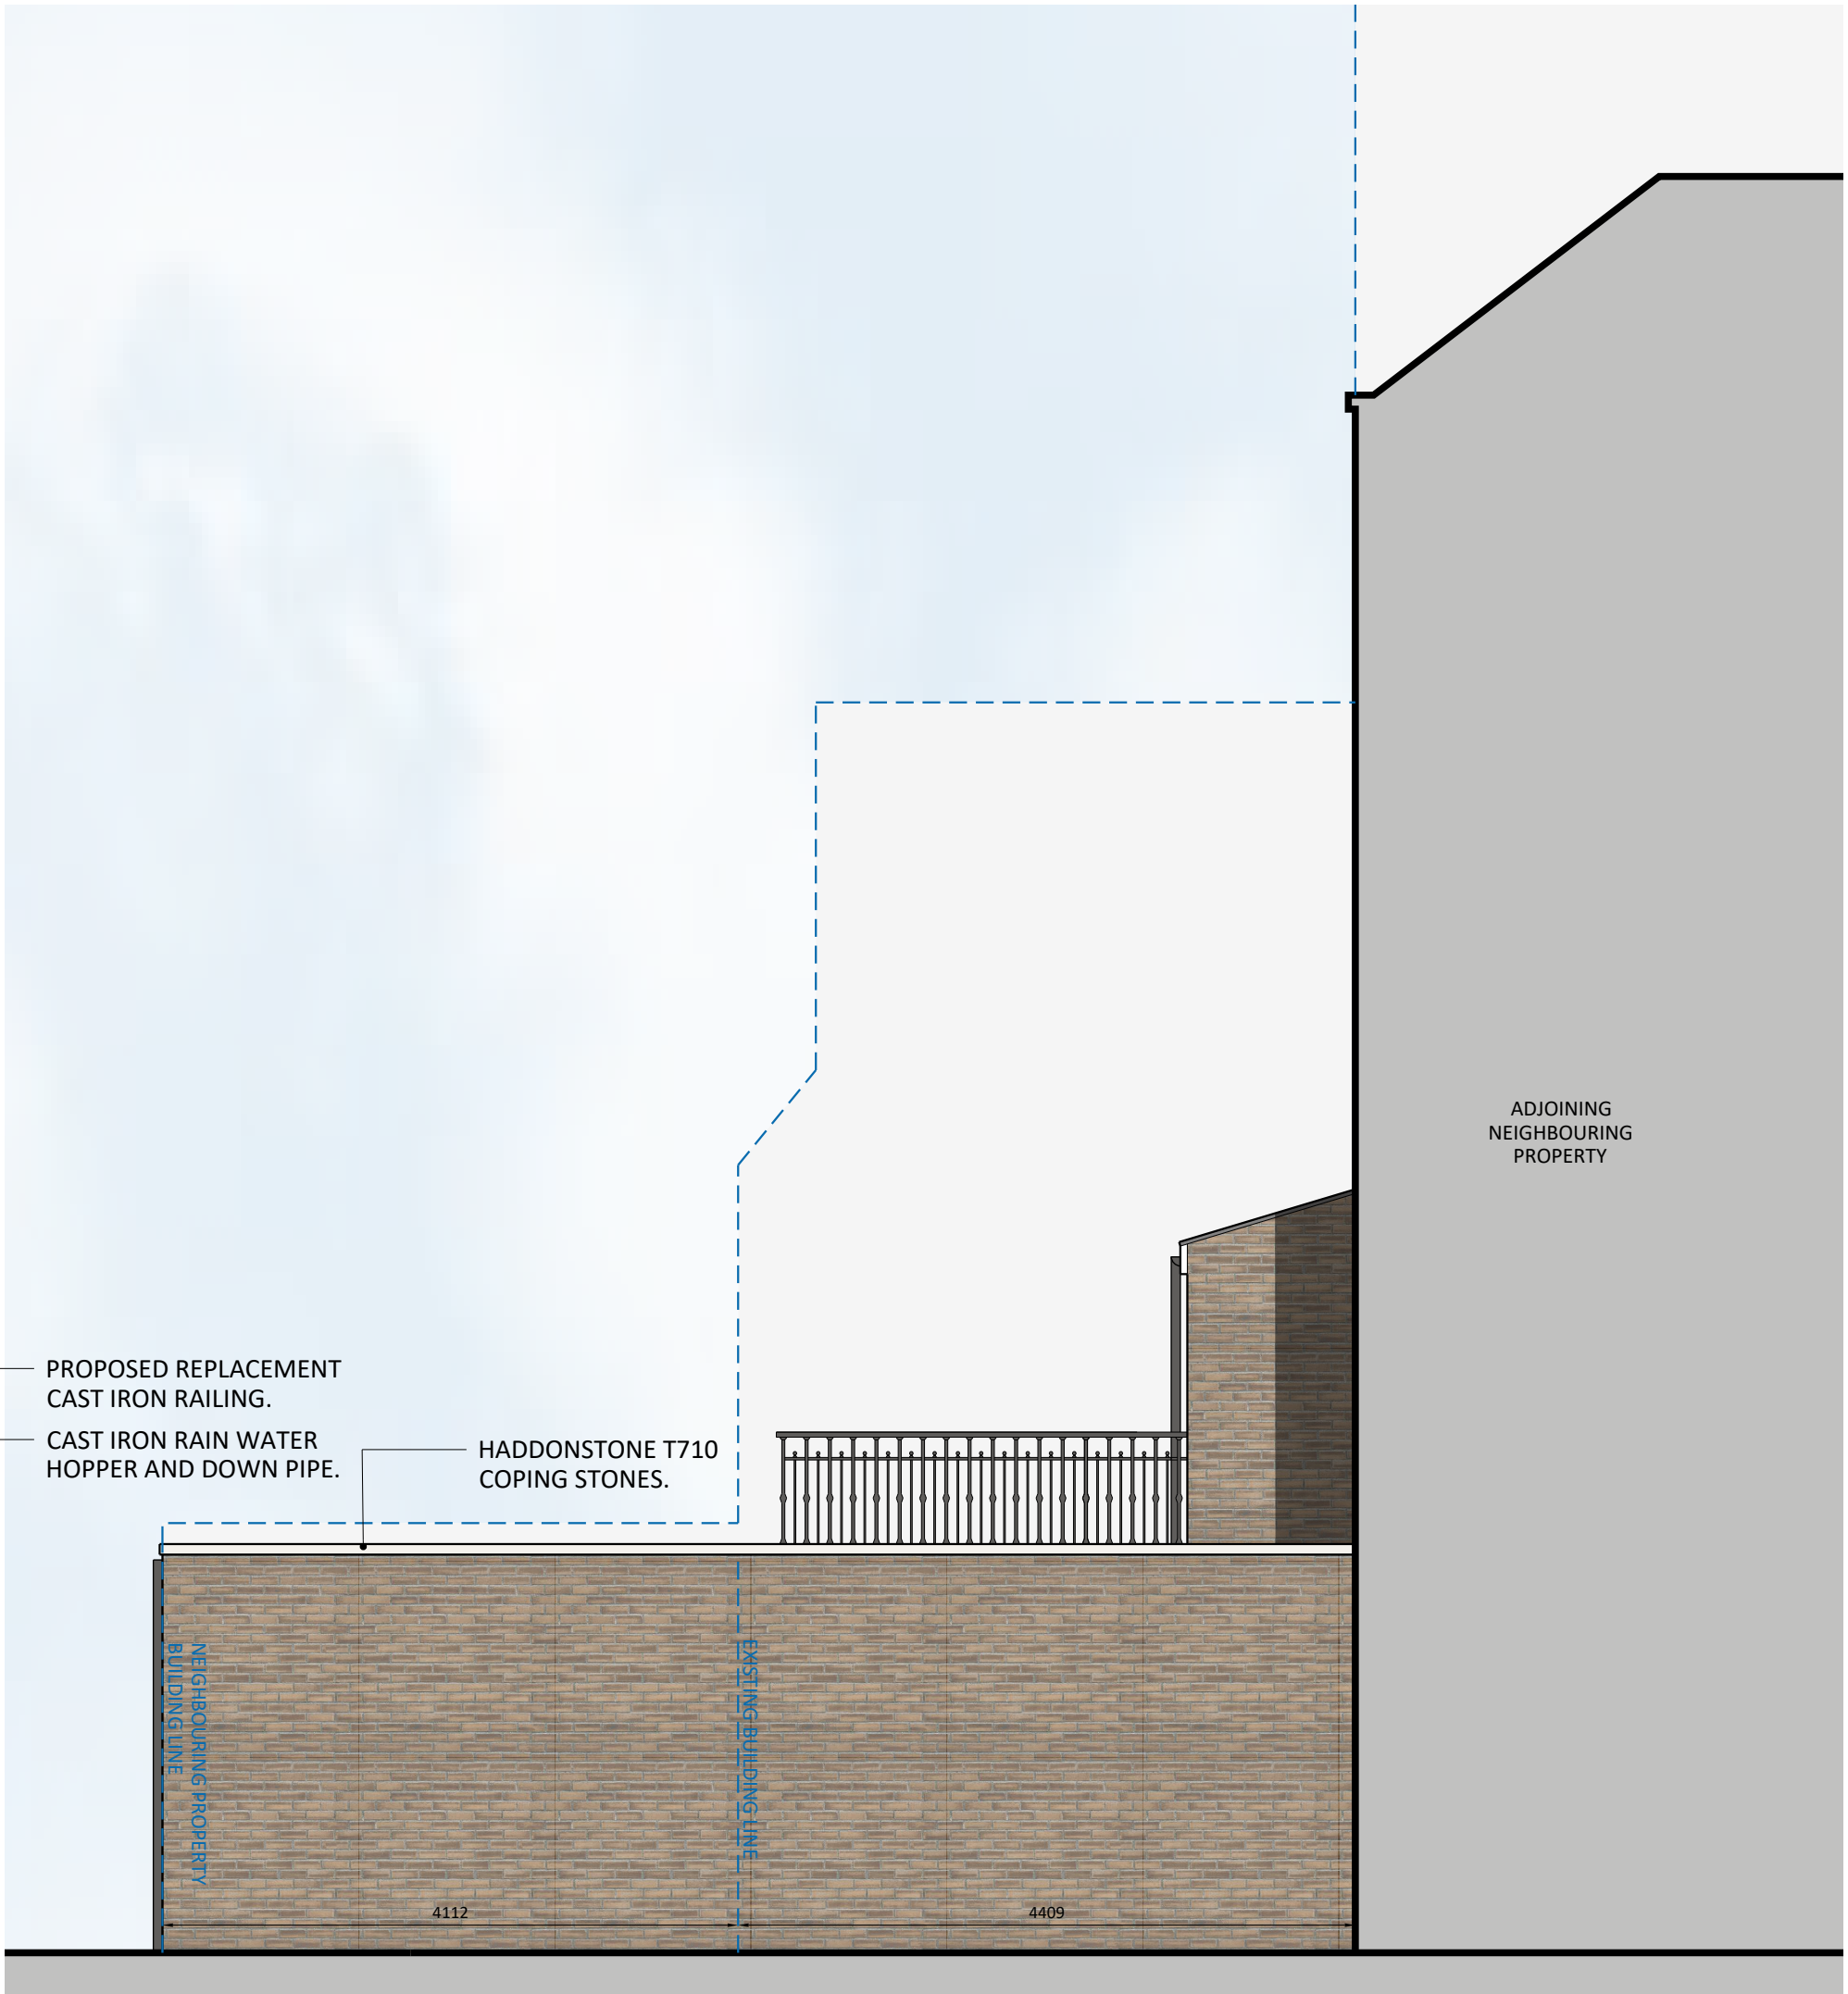


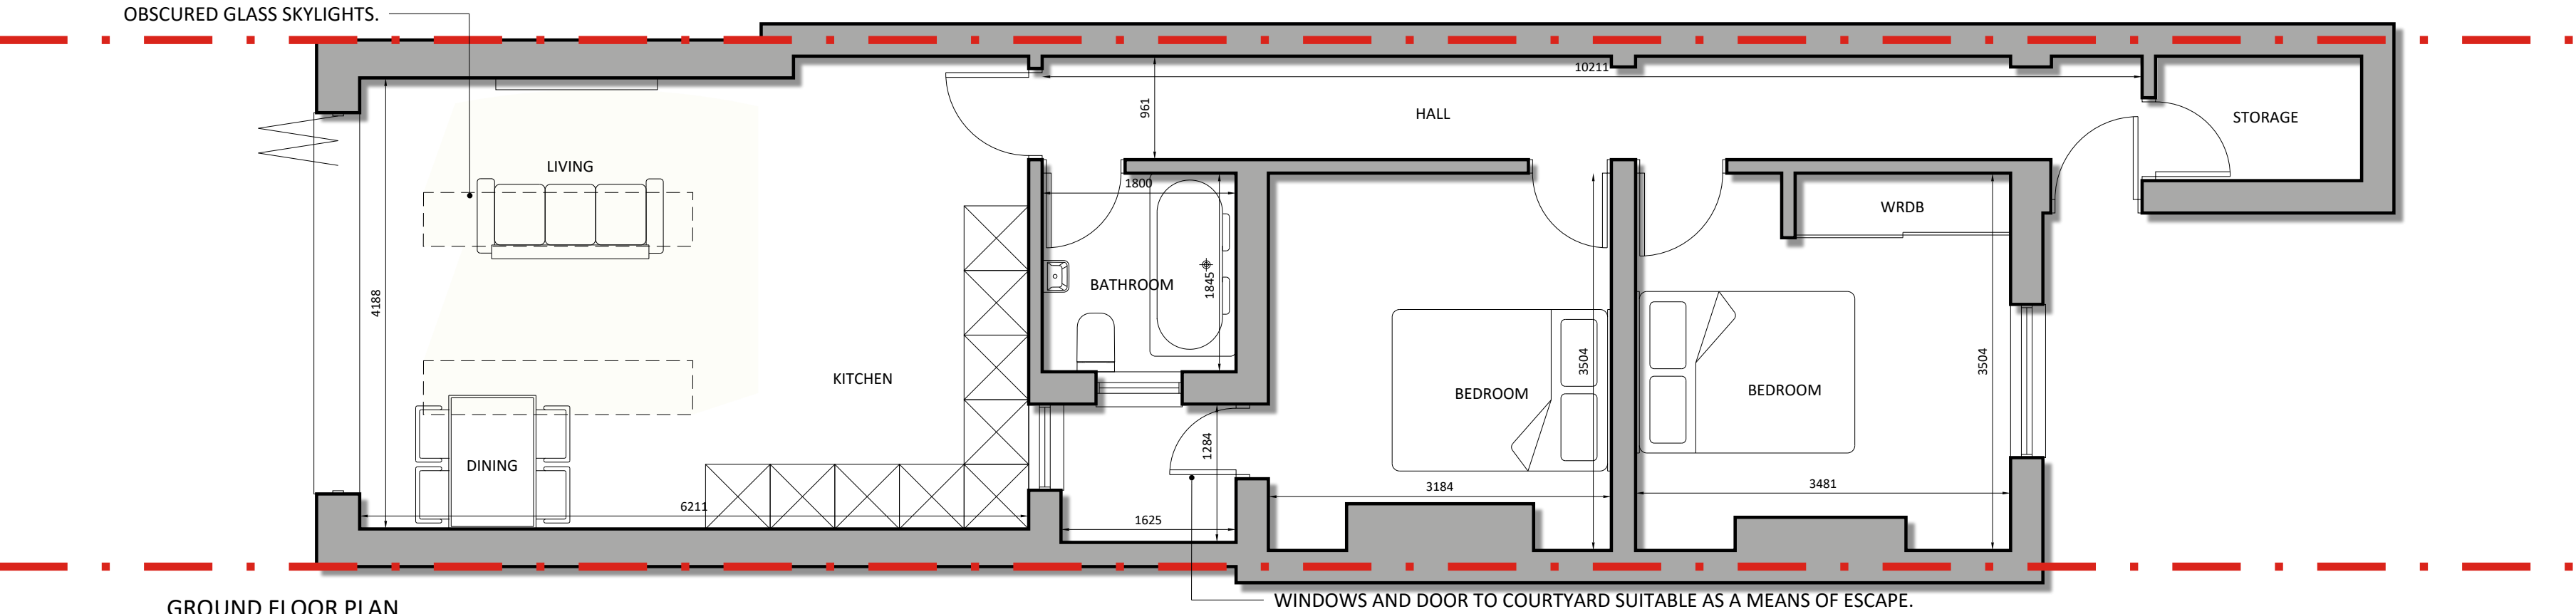

COPING STONE AND PARAPET GUTTER EXAMPLES.

FOR PLANNING

Location
95 TORRIANO AVENUE
KENTISH TOWN

Title
PROPOSED PLAN & ELEVATIONS

Scale 1:50 @A2	Drawn GW	Checked GD	Date SEP 22
Drawing Number 1393_YPUK_P004	Revision P1		

THIS DRAWING IS FOR PLANNING PURPOSES ONLY



Website : Yourplansuk.com | Phone : 01438 587300 | Email : info@yourplansuk.com

© 2022 YOUR PLANS UK (YPL UK LIMITED). ALL RIGHTS RESERVED.