





**OS Map**

1 : 1250

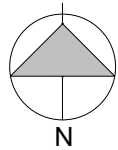



   Property Boundary

- 1 Unit 1
- 2 Unit 2
- 3 Garden
- 4 Roof Light
- 5 Shed
- 6 Refuse bins
- 7 Patio
- 8 Flat Roof

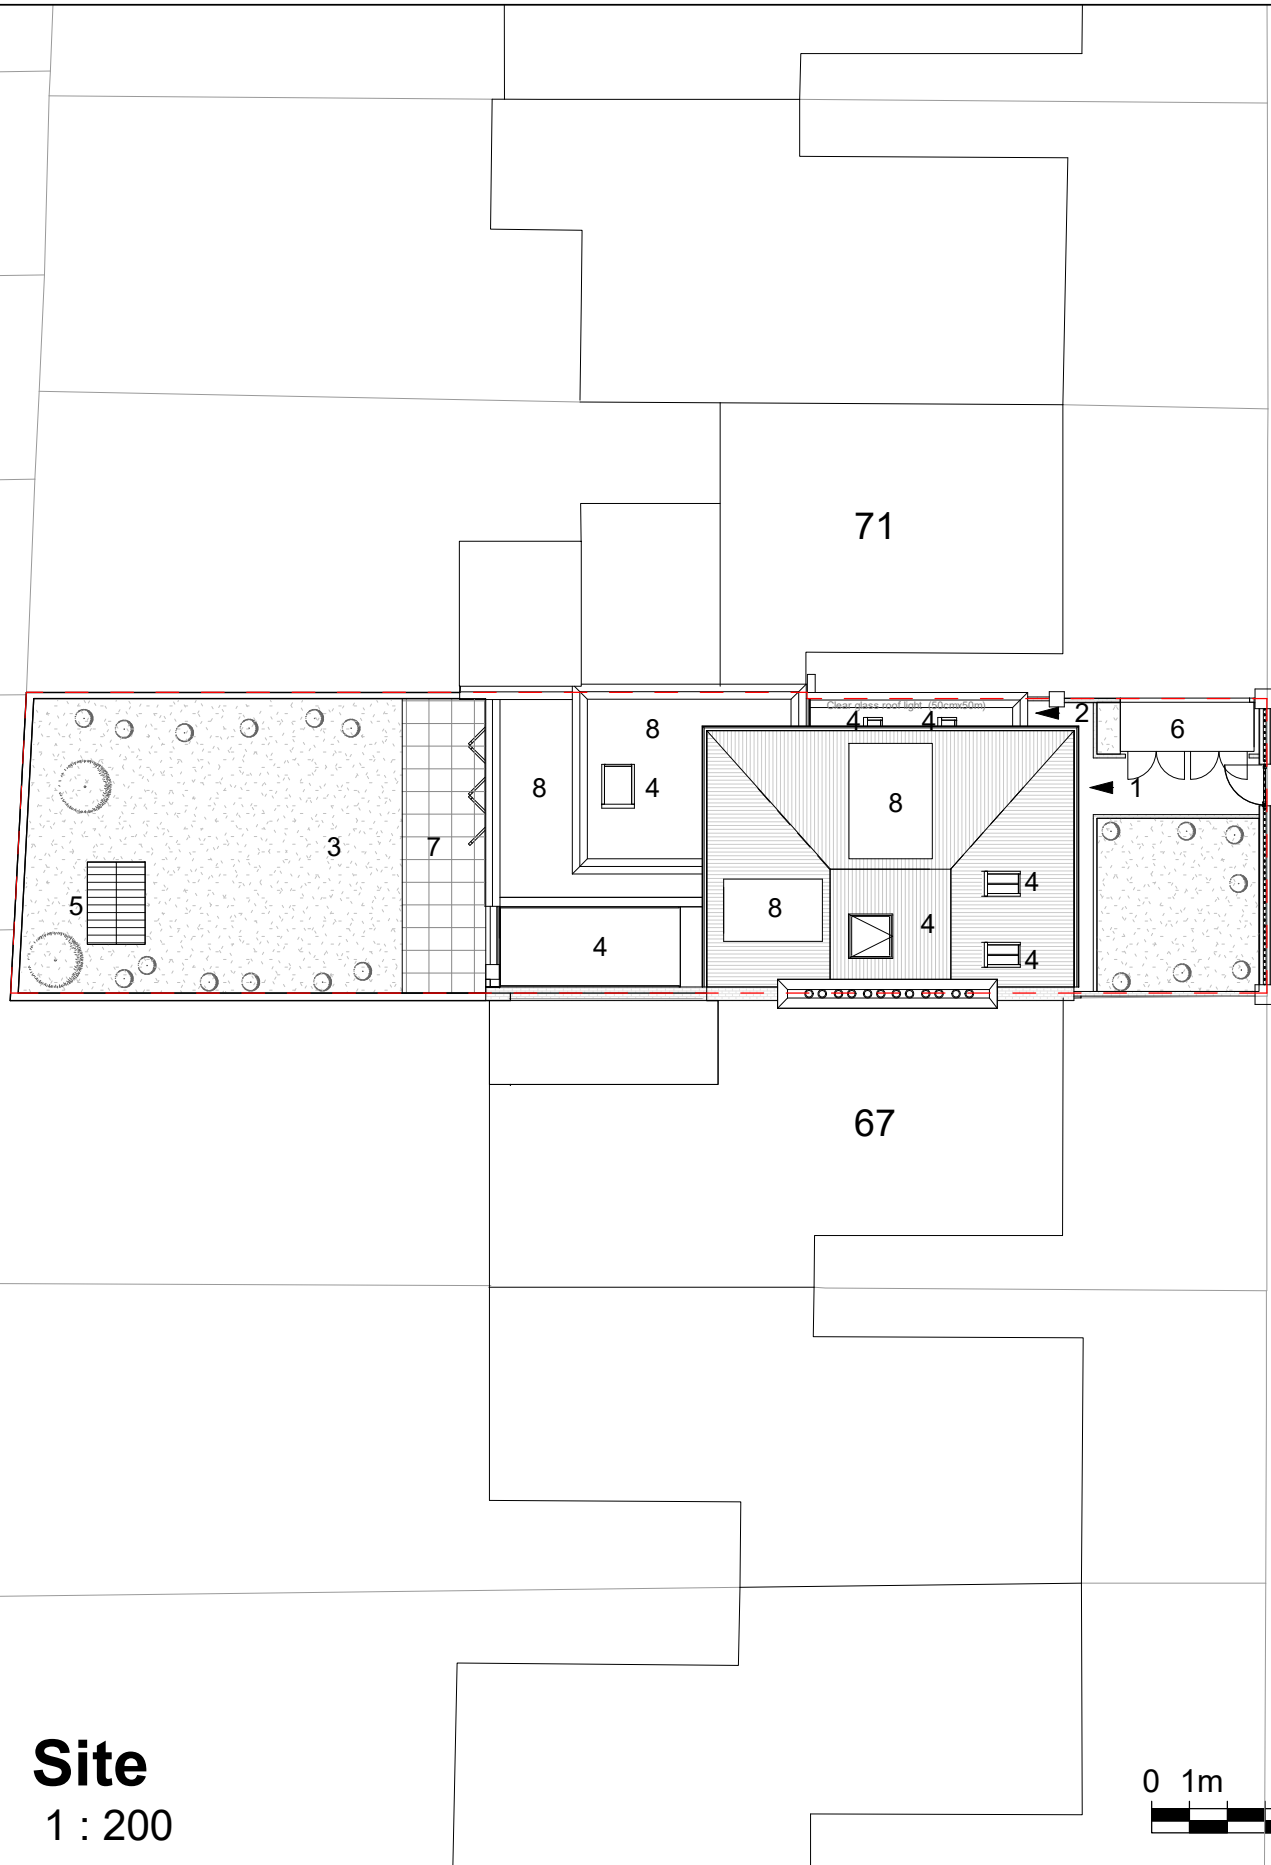

**Site**

1 : 200

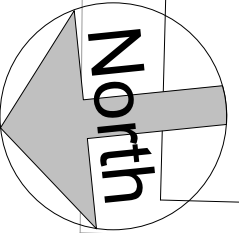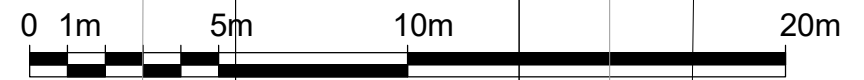

Patshull Road

No.	Description	Date

<b>Benedetto Litteri Architect</b>			
CODE	STATUS	SUITABILITY DESCRIPTION	PURPOSE OF ISSUE

PROJECT	69 Patshull Road
SHEET	Existing_Location Plans

CLIENT <b>Riccardo Calzavara</b>		
Date 10/2022	Project number Project Number	Scale (@ A3) As indicated
Drawn by BL	DRAWING NUMBER	
Checked by BL	L601	REV