

0m 2m 4m 6m 8m 10m



VISUAL SCALE 1:100 @ A3

**BESPOKE**  
ARCHITECTURE  
Incorporating Stephen Wax Associates

TEL: 020 8954 6000  
WWW.BESPOKEARCHITECTURE.CO.UK  
stephen@bespokearchitecture.co.uk

Client Mr & Mrs Silverbeck	Site Address 7 Bell Moor, NW3 1DY	Date June 2022	Scale 1:100
Title <b>Proposed Floor Plan</b>			Sheet Size A3
This drawing remains the property of Bespoke Architecture and cannot be copied or reproduced without prior written consent. Unless otherwise stated dimensions shown are in mm. All plans drawn at 900mm above finished floor level.		Drawing BA330/20	Revision -
		Revision -	Sheet 1/1



PROPOSED WEST ELEVATION



PROPOSED NORTH ELEVATION



VISUAL SCALE 1:200 @ A3


**BESPOKE**  
ARCHITECTURE  
Incorporating Stephen Wax Associates

TEL: 020 8954 6000  
WWW.BESPOKEARCHITECTURE.CO.UK  
stephen@bespokearchitecture.co.uk


Client Mr & Mrs Silverbeck	Site Address 7 Bell Moor, NW3 1DY	Date June 2022	Scale 1:200
Title <b>Proposed External Elevations</b>			Sheet Size A3
This drawing remains the property of Bespoke Architecture and cannot be copied or reproduced without prior written consent. Unless otherwise stated dimensions shown are in mm. All plans drawn at 900mm above finished floor level.		Drawing BA330/21	Revision -
			Sheet 1/1

1 2 3 4 5 6 7 8

**Please note:**  
**All windows and doors will be replaced**  
**in black aluminium to match existing.**

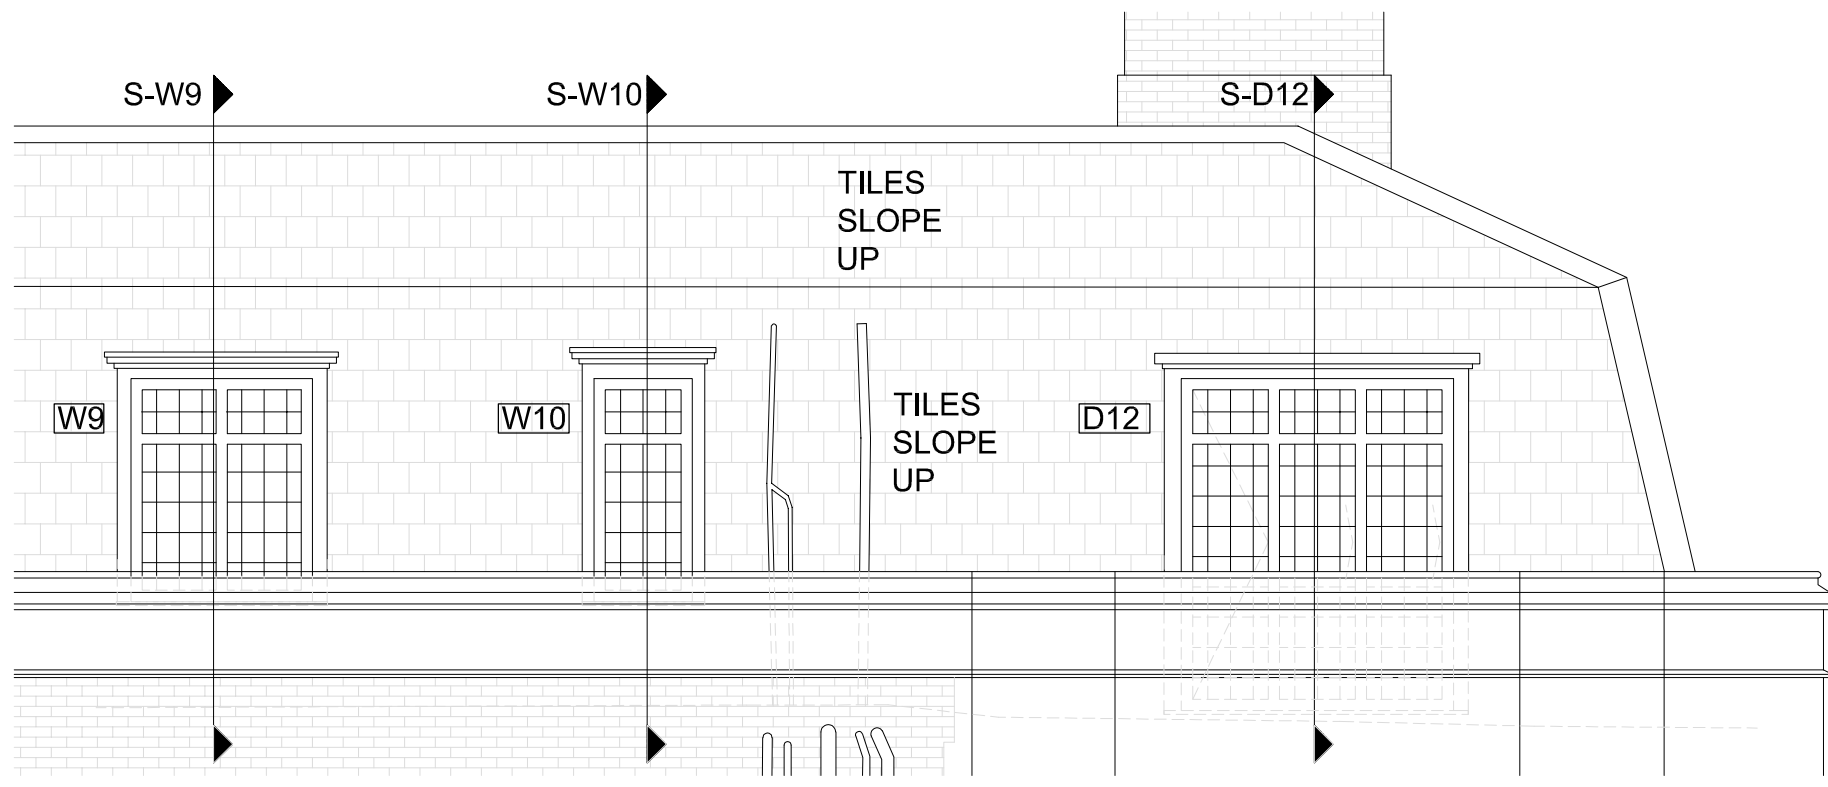

PROPOSED NORTH ELEVATION

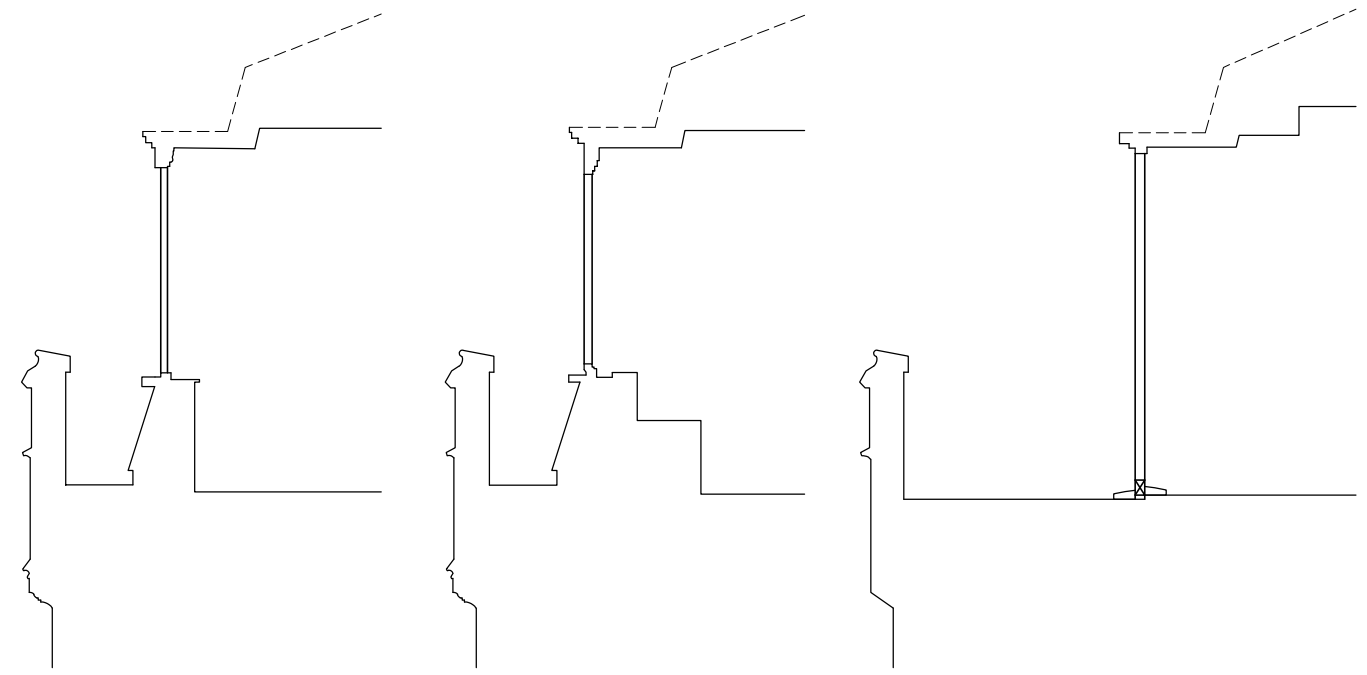

Section W9                      Section W10                      Section D12

PROPOSED SECTIONS THROUGH WINDOWS/DOOR

TEL: 020 8954 6000  
 WWW.BESPOKEARCHITECTURE.CO.UK  
 stephen@bespokearchitecture.co.uk




VISUAL SCALE 1:50 @ A3

B	Windows/Doors material note revised.	30-11-22
A	Windows/Doors material note added.	19-07-22
Rev	Amendment	Date


Client Mr & Mrs Silverbeck	Site Address 7 Bell Moor, NW3 1DY	Date June 2022	Scale 1:50
Title <b>Proposed Window and Door - North Elevation and Sections</b>			Sheet Size A3
This drawing remains the property of Bespoke Architecture and cannot be copied or reproduced without prior written consent. Unless otherwise stated dimensions shown are in mm. All plans drawn at 900mm above finished floor level.		Drawing BA330/22	Revision <b>B</b>
		Revision <b>B</b>	Sheet <b>1/1</b>

1 2 3 4 5 6 7 8

**Please note:**  
**All windows and doors will be replaced**  
**in black aluminium to match existing.**

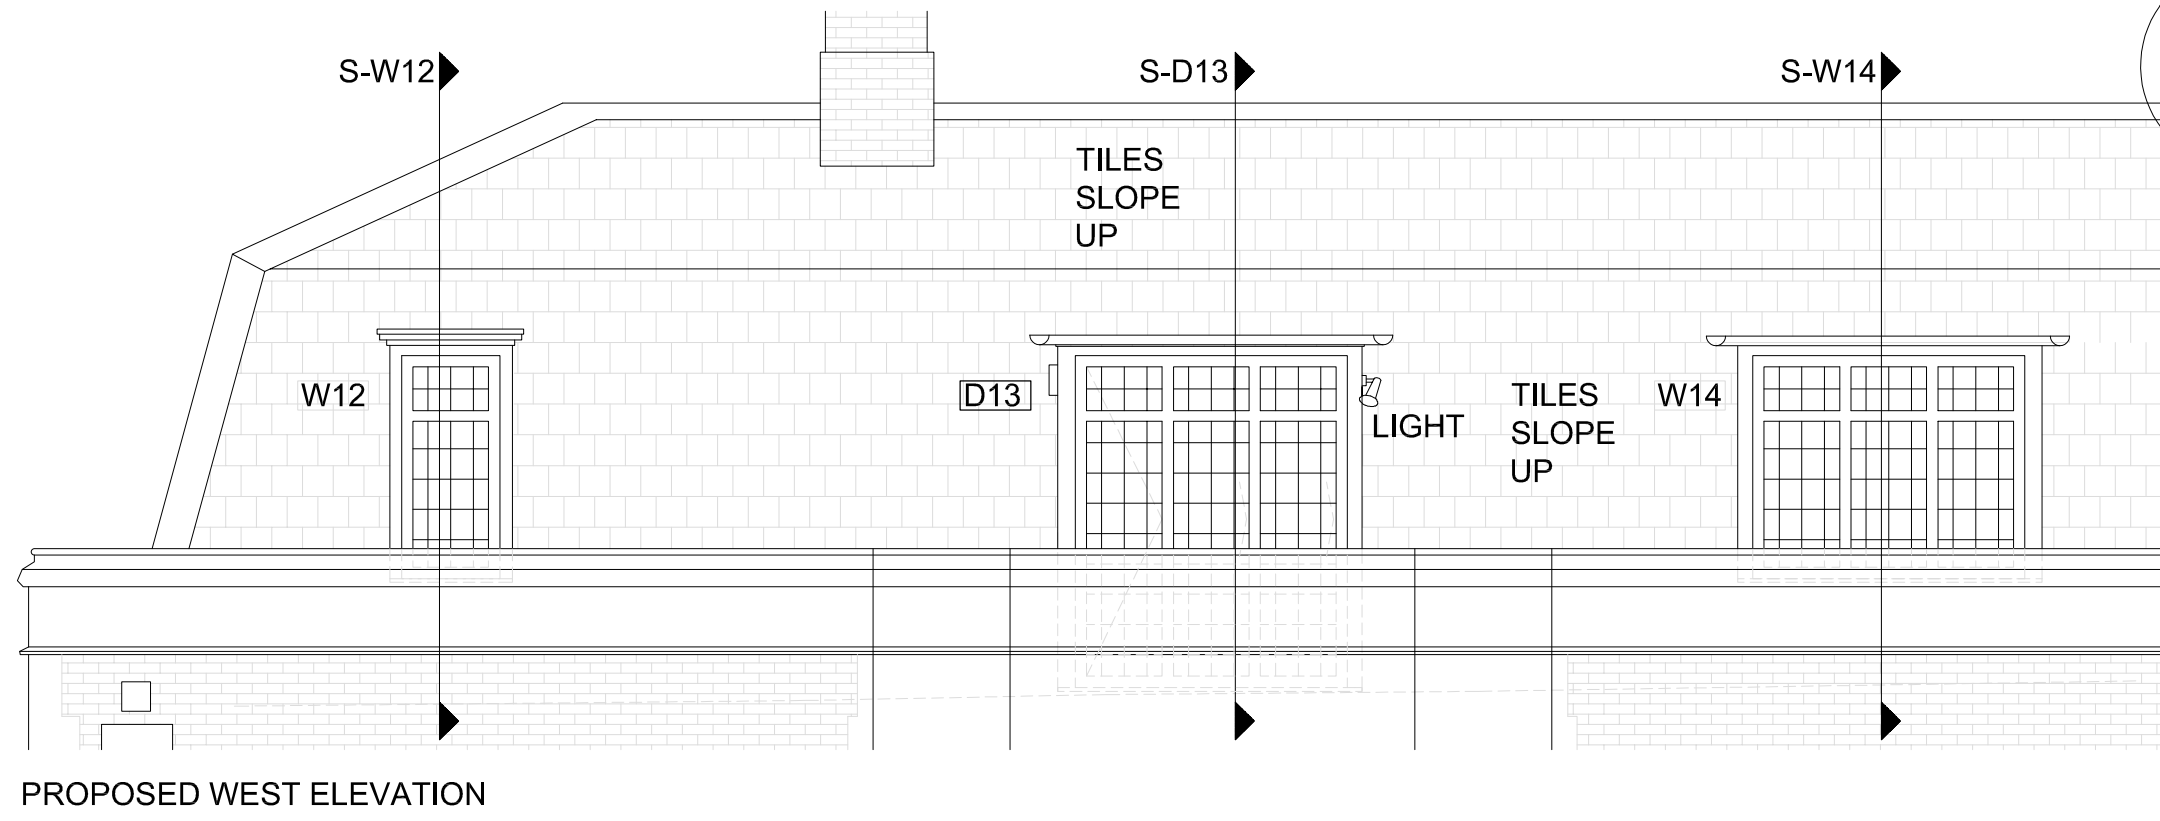

PROPOSED WEST ELEVATION

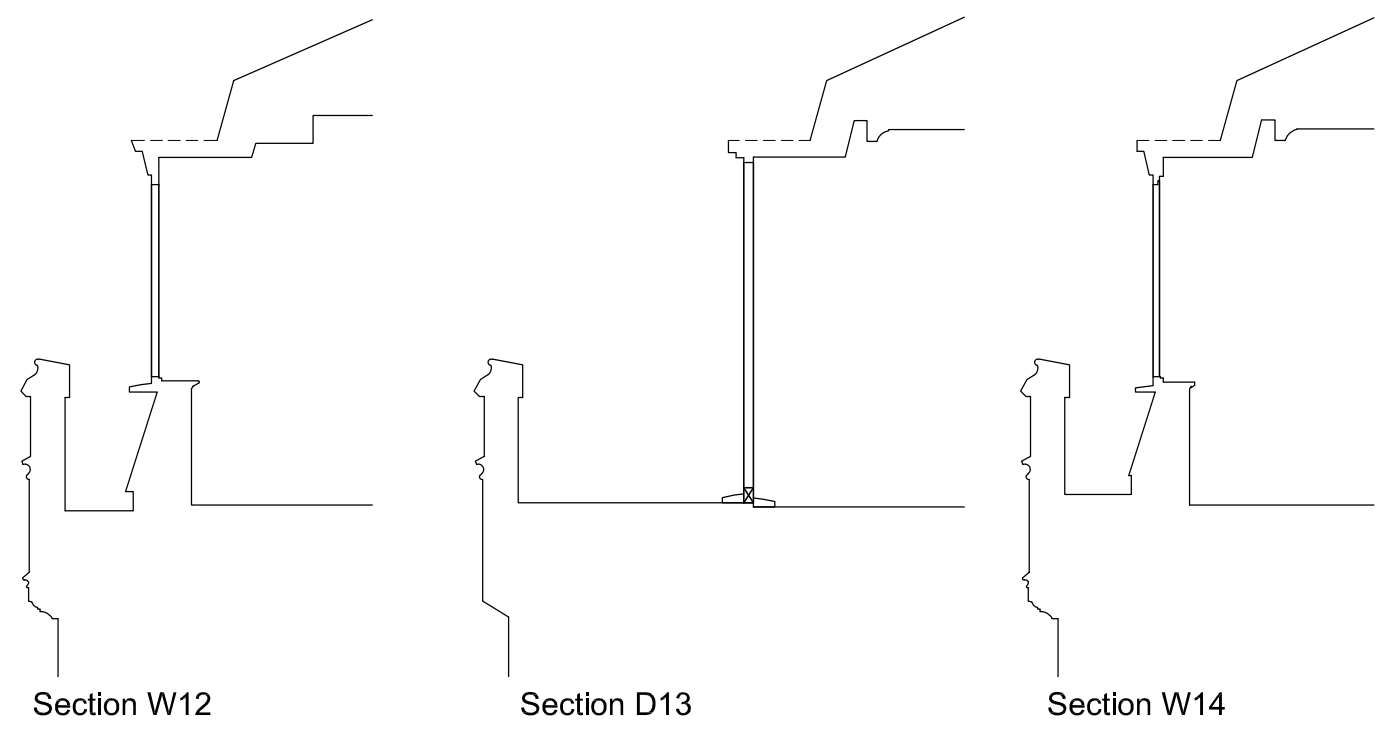

Section W12      Section D13      Section W14

PROPOSED SECTIONS THROUGH WINDOWS/DOOR

TEL: 020 8954 6000  
 WWW.BESPOKEARCHITECTURE.CO.UK  
 stephen@bespokearchitecture.co.uk



VISUAL SCALE 1:50 @ A3

B	Windows/Doors material note revised.	30-11-22
A	Windows/Doors material note added.	19-07-22
Rev	Amendment	Date

Client Mr & Mrs Silverbeck	Site Address 7 Bell Moor, NW3 1DY	Date June 2022	Scale 1:50
Title <b>Proposed Window and Door - West Elevation and Sections</b>			Sheet Size A3
This drawing remains the property of Bespoke Architecture and cannot be copied or reproduced without prior written consent. Unless otherwise stated dimensions shown are in mm. All plans drawn at 900mm above finished floor level.		Drawing BA330/23	Revision <b>B</b>
		Revision <b>B</b>	Sheet <b>1/1</b>

Pos. 001 FRONT BED & BATH, Quantity: 2  
 Job: BARNET SILVERBECK  
 System: SMA Alitherm Heritage Square (W20170)  
 Exterior View

