


0 1000 2000mm

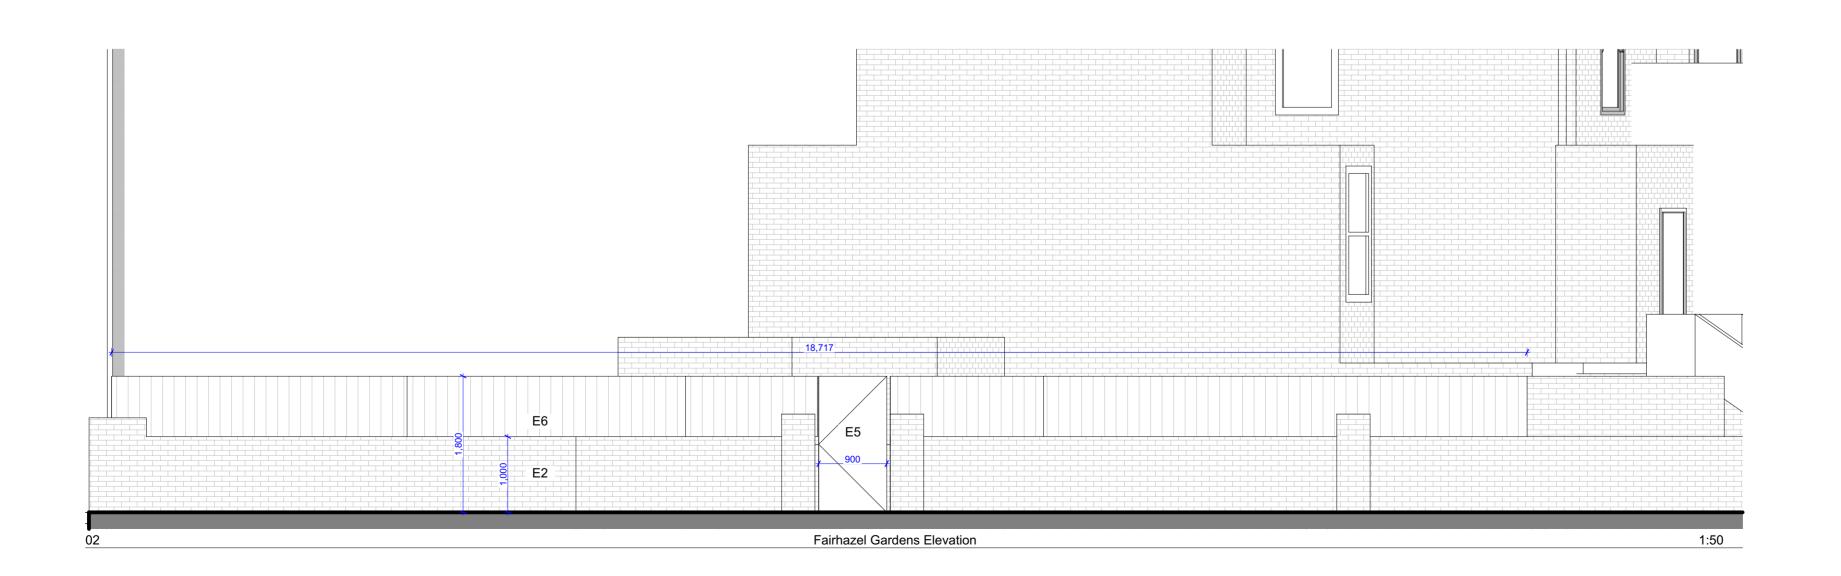

Existing Materials:

E1 - White PVC framed doors and windows E2 - Mixed London stock and red aged bricks E3 - Existing timber door E4 - White timber window E5 - Timber access gate E6 - Vertical timber fencing E7 - Polycarbonate awning Proposed Materials:

P1 - London stock aged bricks P2 - Metal framed polycarbonate canopy P3 - New light-color tiled stairs P4 - Timber fencing P5 - New timber access gate P6 - Vertical timber slats P7 - Timber framed double glazed windows P8 - Timber framed double glazed sliding door P9 - White painted low level retaining walls P10 - Timber framed frosted double glazed window P11 - Metal framed door awning



Project Name: 131 Goldhurst Road

Client:

Amit Madahar Site Location:

131 Goldhurst Road London NW6

3EU Drawing not to be used other than the purpose for which it was prepared. It's supplied without liability for errors or omissions. All dimensions are to be checked on site. This drawing is to be read in conjunction with all other drawings. Notes on this drawing will apply to all other drawings where a similar position exists. Scale @ A2 **1:50** Project No. 012

Drawing Name
Existing Elevations 2

Drawing Number EX 2.1

Rev