


1. LOCATION PLAN

1:2500

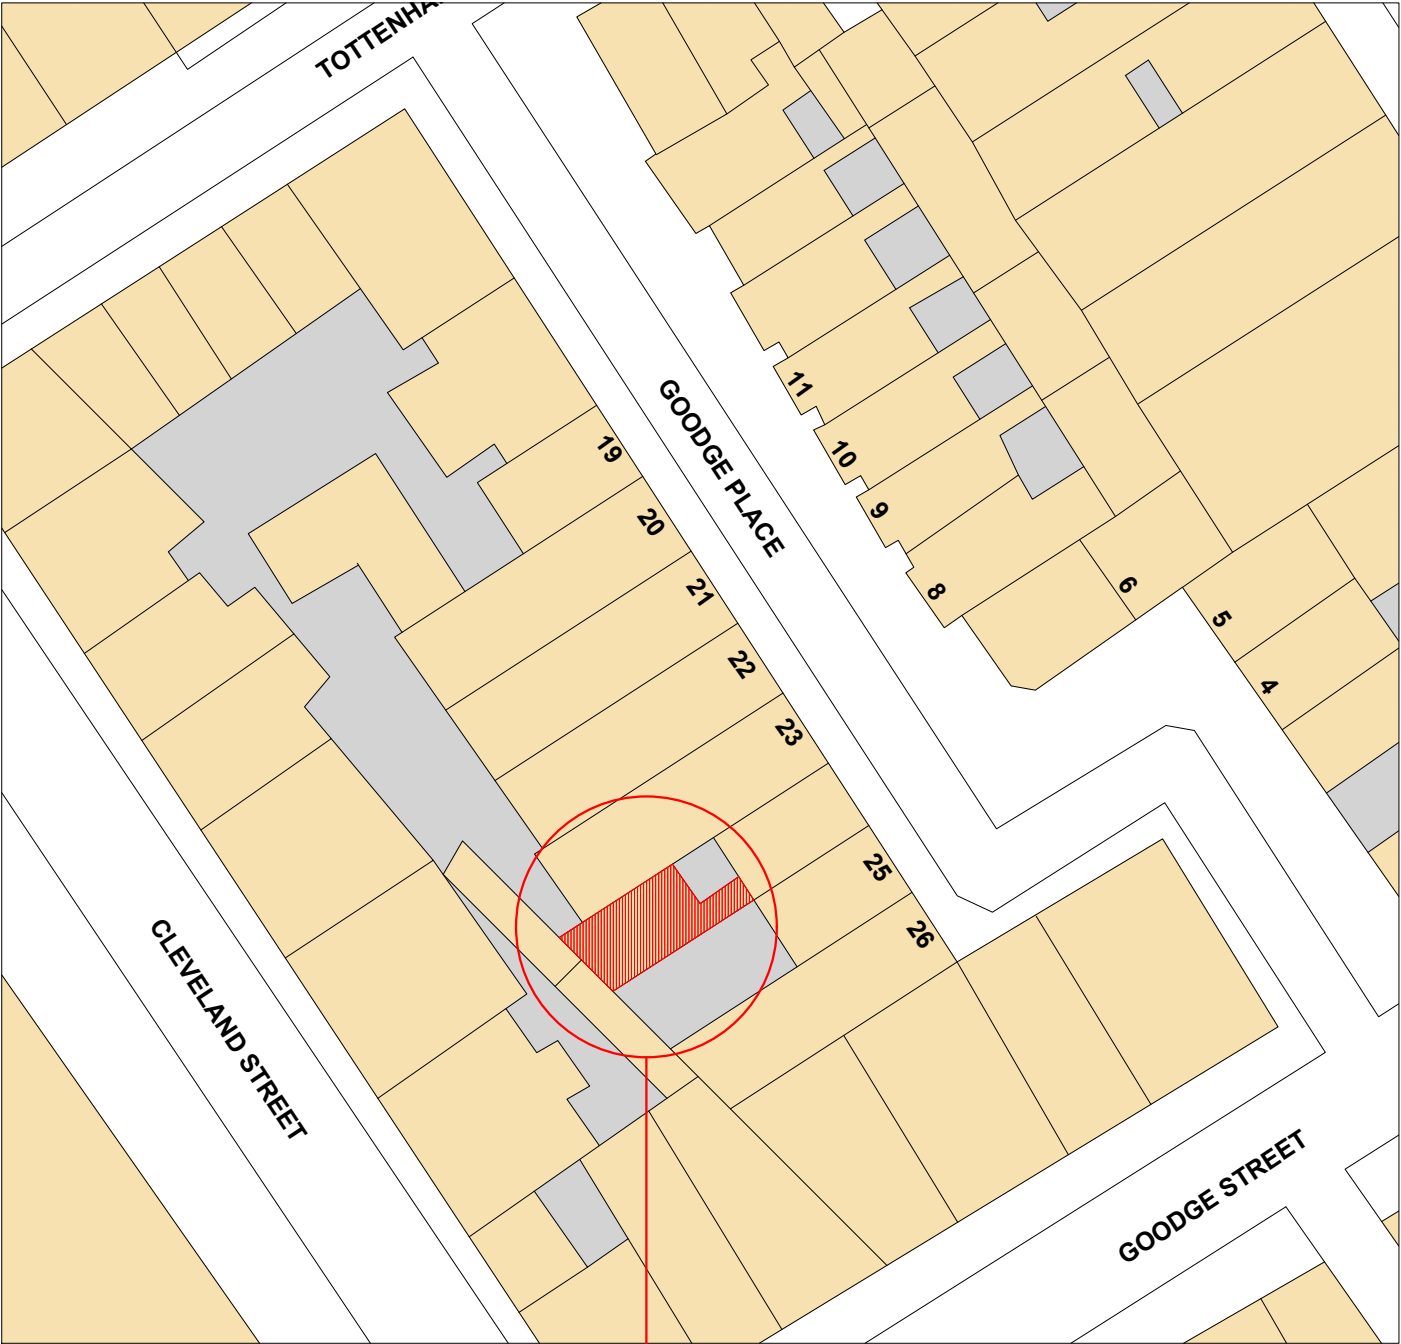

2. SITE PLAN

1:500

REVISION: DATE: NOTES:

A:	221003: STATUTORY APPROVAL DRAFT
B:	
C:	
D:	
E:	
F:	
G:	

PROJECT **GOODGE PLACE - THE STUDIO 24**

DWG	SITE AND LOCATION PLAN		
SCALE	VARIES	FILE	221014_2201SGL PROPOSED PLANS.DWG
SIZE	DIN A-3	VERSION	A DATE 2022/09/28

ADDRESS THE STUDIO 24
GOODGE PLACE W1T 4SW

ARCHITECT LUIS AGUIRRE
ARB 082935H

CLIENT CARLA CORRAL

COD: **2201SGL**
SERIES DRAWING
GA 01

NOTES
Do not scale this drawing, work to figure dimension only.
All dimensions to be checked on site prior to commencement of the works.
AQSO should be notified in writing of any discrepancies.
All building work to comply with local standards, regulations and building codes.
Drawings created for use with the specific site and project only.
Copyright © 2022 AQSO arquitectos office.

aqso
arquitectos
office

www.aqso.net