



1. EXISTING UPPER GROUND FLOOR 1:75

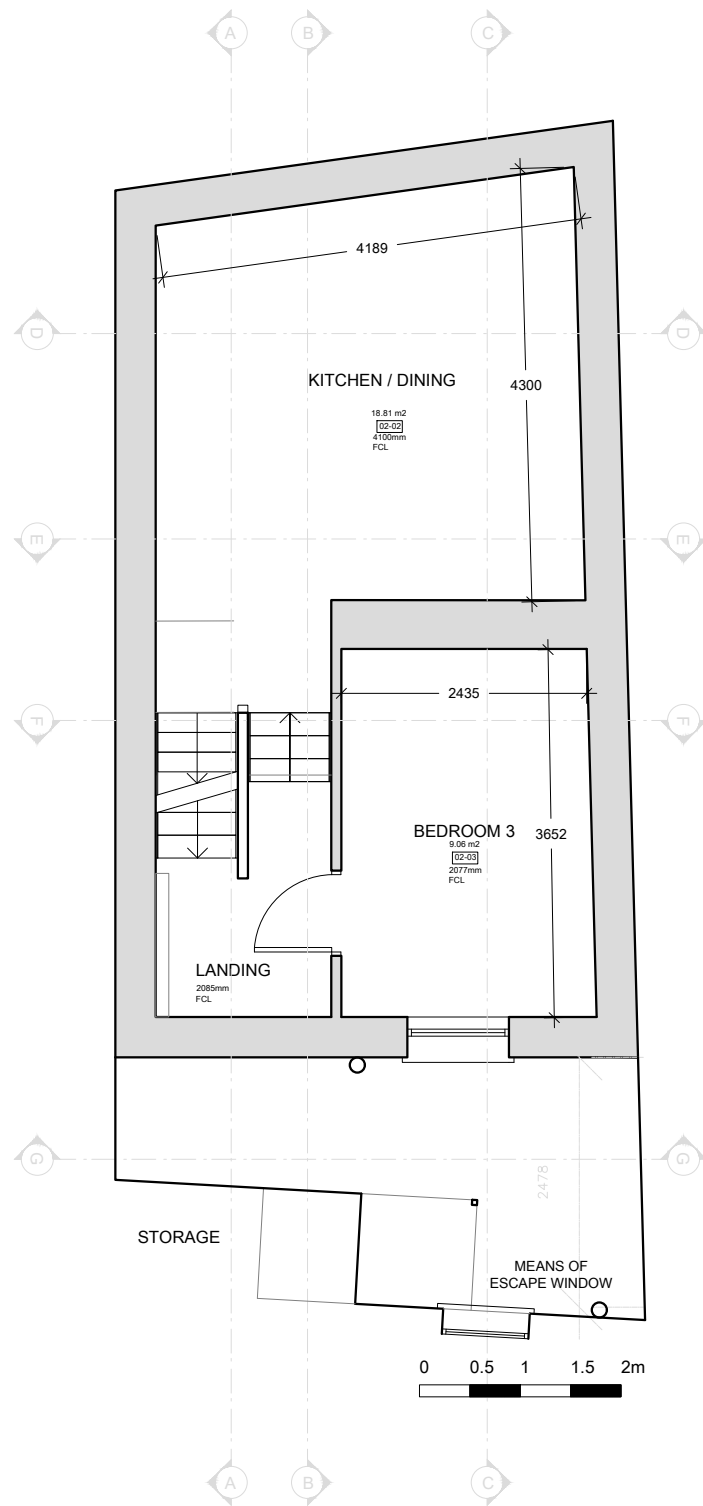

2. EXISTING GROUND FLOOR 1:75

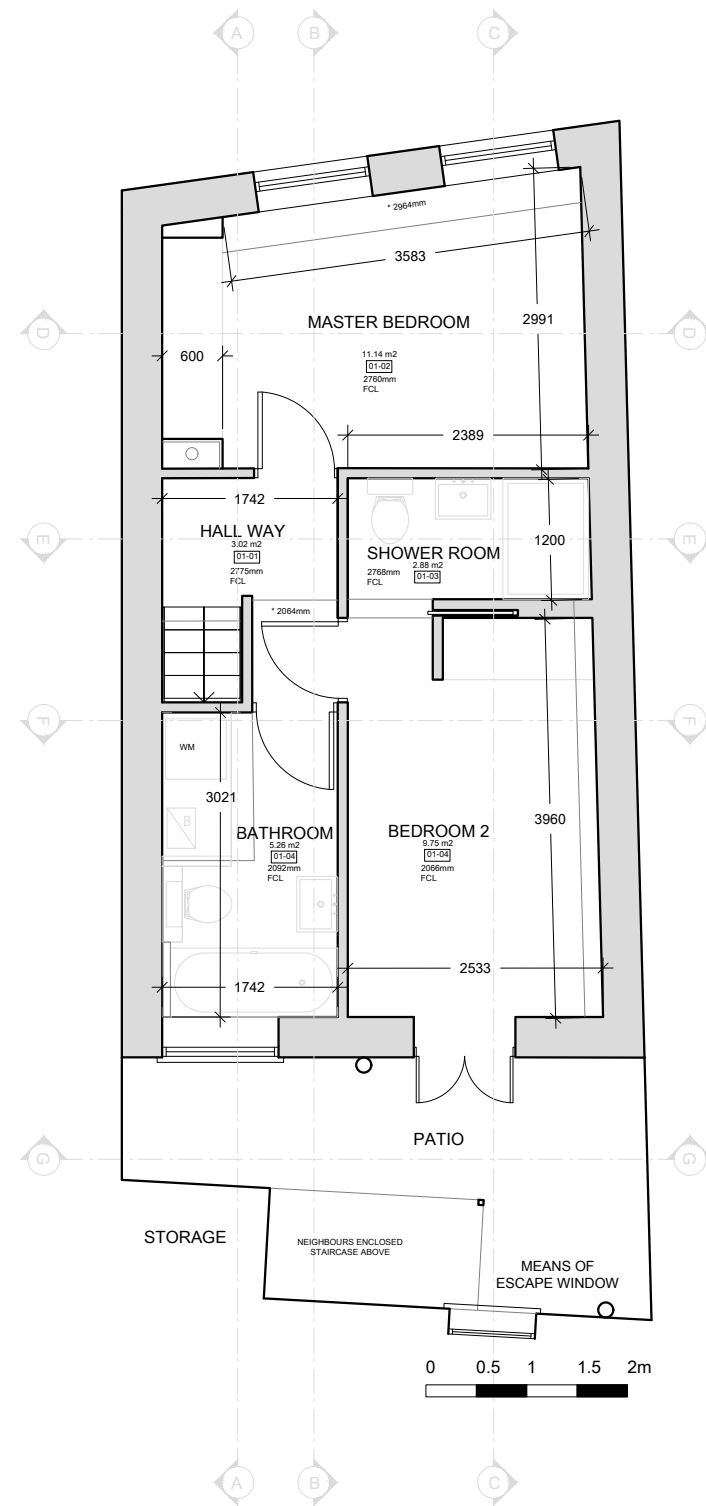

3. EXISTING LOWER GROUND FLOOR 1:75

REVISION: DATE: NOTES:

A:	221003: STATUTORY APPROVAL DRAFT
B:	
C:	
D:	
E:	
F:	
G:	

PROJECT GOODGE PLACE - THE STUDIO 24

DWG	EXISTING FLOOR PLANS		
SCALE	1/75	FILE	221202_2201SGL PROPOSED PLANS.DWG
SIZE	DIN A-3	VERSION	A
		DATE	2022/09/28

ADDRESS THE STUDIO 24
GOODGE PLACE W1T 4SW

ARCHITECT LUIS AGUIRRE
ARB 082935H

CLIENT CARLA CORRAL

COD: 2201SGL
SERIES DRAWING
GA 02

NOTES
Do not scale this drawing, work to figure dimension only.
All dimensions to be checked on site prior to commencement of the works.
AQSO should be notified in writing of any discrepancies.
All building work to comply with local standards, regulations and building codes.
Drawings created for use with the specific site and project only.
Copyright © 2022 AQSO arquitectos office.

aqso

arquitectos
office

www.aqso.net