


100A HATTON GARDEN 99 HATTON GARDEN 98 HATTON GARDEN


1 Existing Street View

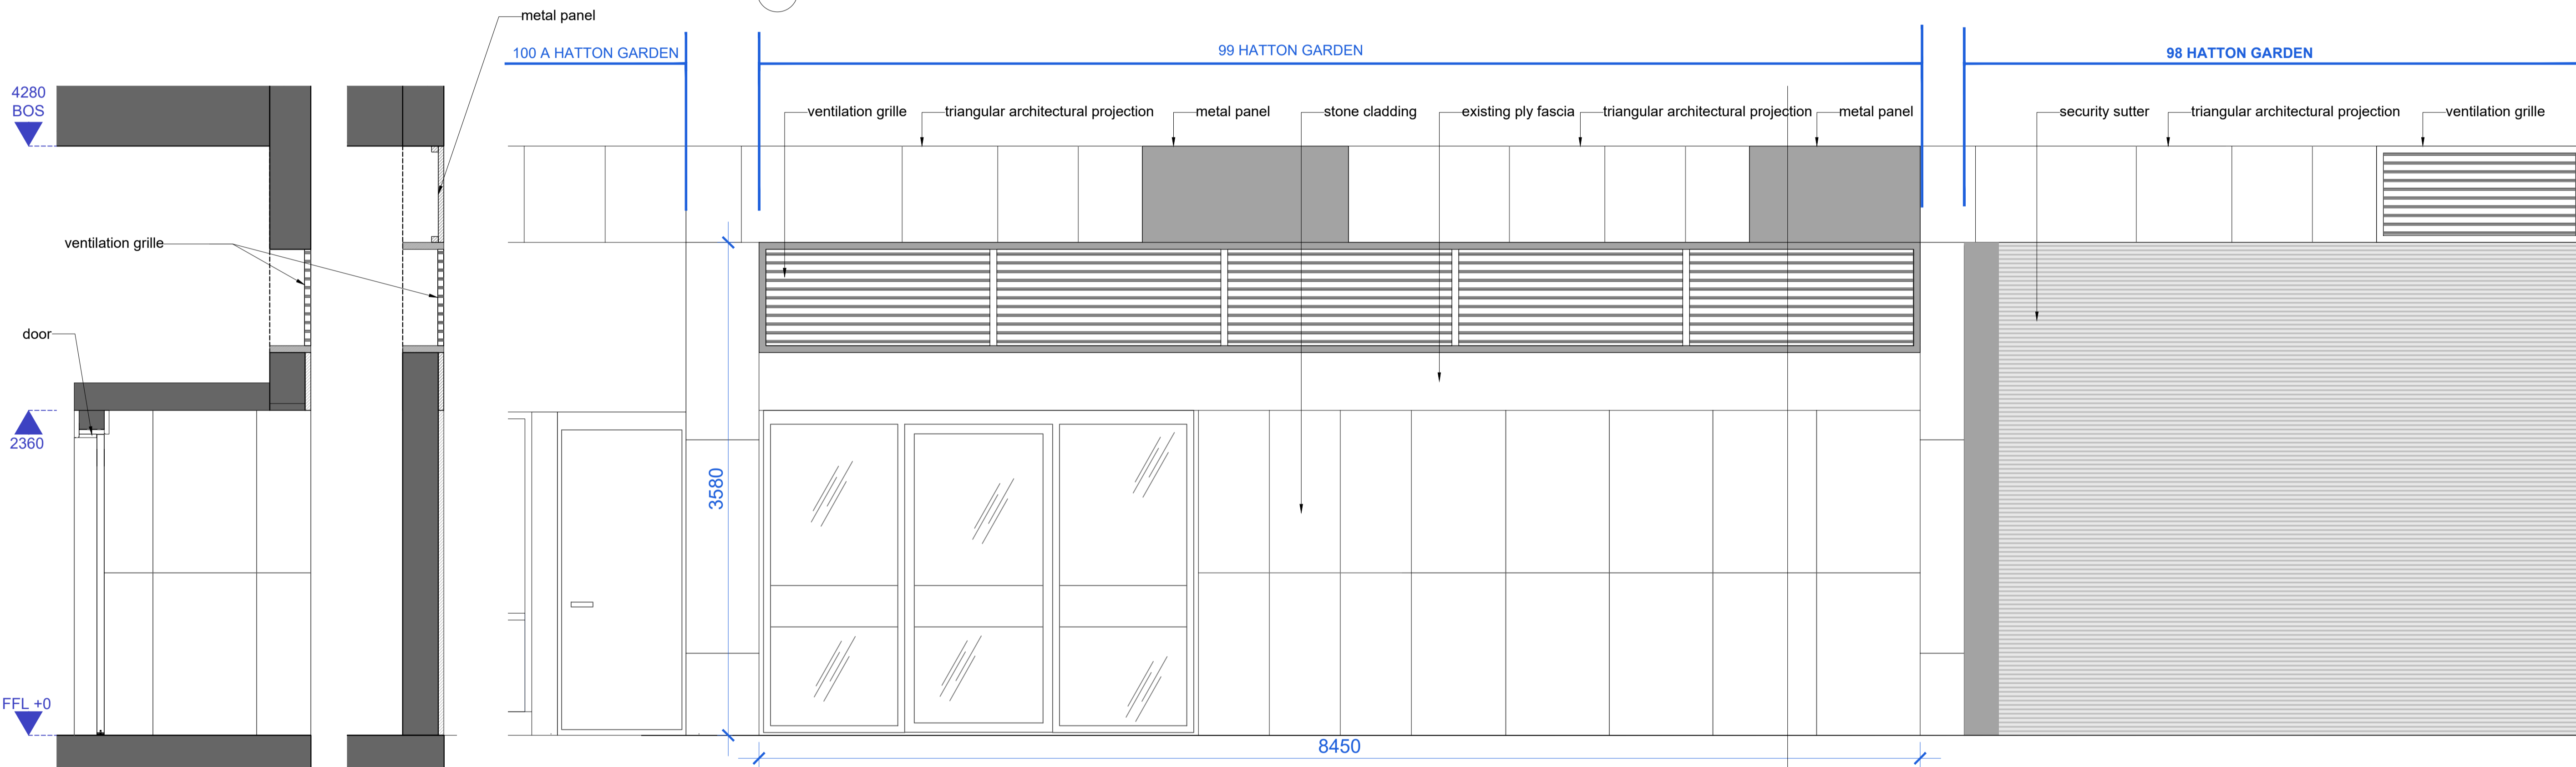


2 Section B
Scale 1:25@A1

3 Section A
Scale 1:25@A1

4 Existing External Elevation-99 Hatton Garden
Scale 1:25@A1

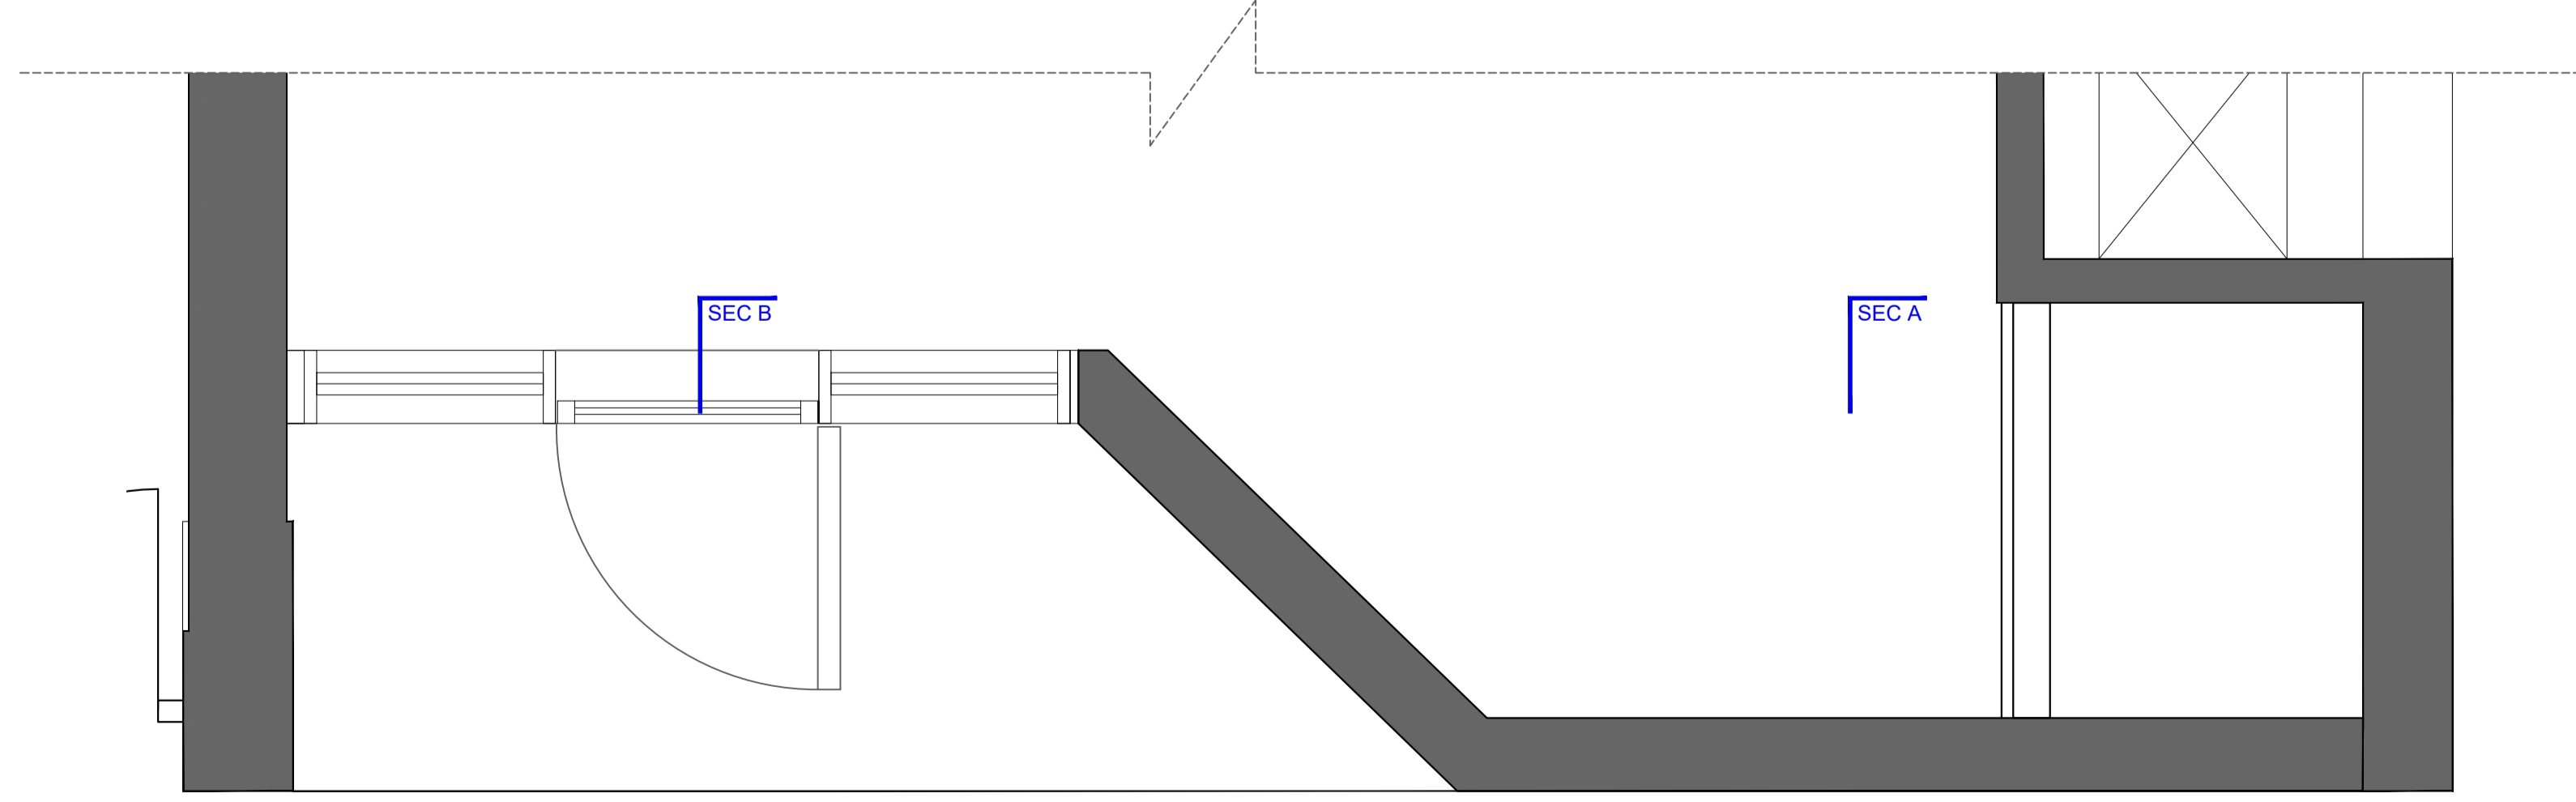

5 Existing Plan-99 Hatton Garden
Scale 1:25@A1

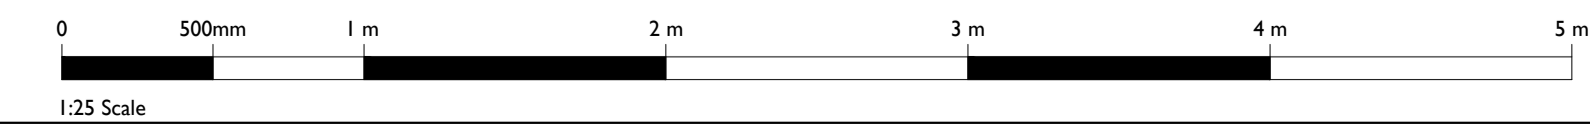

GENERAL NOTES

- THIS DRAWING IS THE PROPERTY OF LXA LONDON, 2 LONDON BRIDGE, LONDON SE1 9RA. IT IS FORBIDDEN TO REPRODUCE ITS CONTENTS IN ANY FORM, EXCEPT FOR THE INTENDED PURPOSE.
- THIS DRAWING IS NOT TO BE SCALED UNLESS FOR PLANNING PURPOSES. THE DIMENSIONS ARE IN MILLIMETERS UNLESS OTHERWISE SPECIFIED.
- ANY DISCREPANCIES ARE TO BE BROUGHT TO THE ATTN OF LXA AND RESOLVED BEFORE THE COMMENCEMENT OF ANY WORK.
- THIS DRAWING IS TO BE READ IN CONJUNCTION WITH RELEVANT DETAIL DRAWINGS AS MENTIONED IN THE DRAWING.
- CONTRACTOR TO CONSTRUCT A MOCKUP FOR APPROVAL OF FINISHES & DETAILS, AND GET A SIGN OFF FROM CLIENT'S ARCHITECTS.
- THIS DRAWING TO BE READ IN TANDER WITH THE DETAIL SCHEDULES SPECIFICATIONS AS REQUIRED.
- LXA WILL ACCEPT NO LIABILITY FOR COPYRIGHT COMPLIANCE OR INFRINGEMENT Borne FROM THE SUBSTITUTION OF LXA SPECIFIED PRODUCTS OR MATERIALS BY ANY OTHER PARTY. SHOULD ANY SPECIFICATIONS BE SUBSTITUTED, THE CLIENT/CONTRACTOR WILL ASSUME FULL LIABILITY.

KEY PLAN

REVISIONS

No.	Date	By	Issue/Revision Details
PL2	12.07.2021	PS	Issue for Information
PL1	02.07.2021	PS	Issue for Information
PL1	18.06.2021	PS	Issue for Planning

LXA London
2 London Bridge
Montague Close
London, SE1 9RA
E: info@lxa-london.com
W: www.lxa-london.com

DRAWING TITLE:
Existing Facade

PROJECT:
99 Hatton Garden
London, EC1N 8DN

CLIENT:
Ruben Babaev

Rev No: PL2 Date: 16.02.2021

Drawn: PS Checked: DR Approved: DR

Scale: 1:25@A1 Drawing No: LXA-1556-003-ELE-EX