


- Extent of Ownership
- Site Boundary

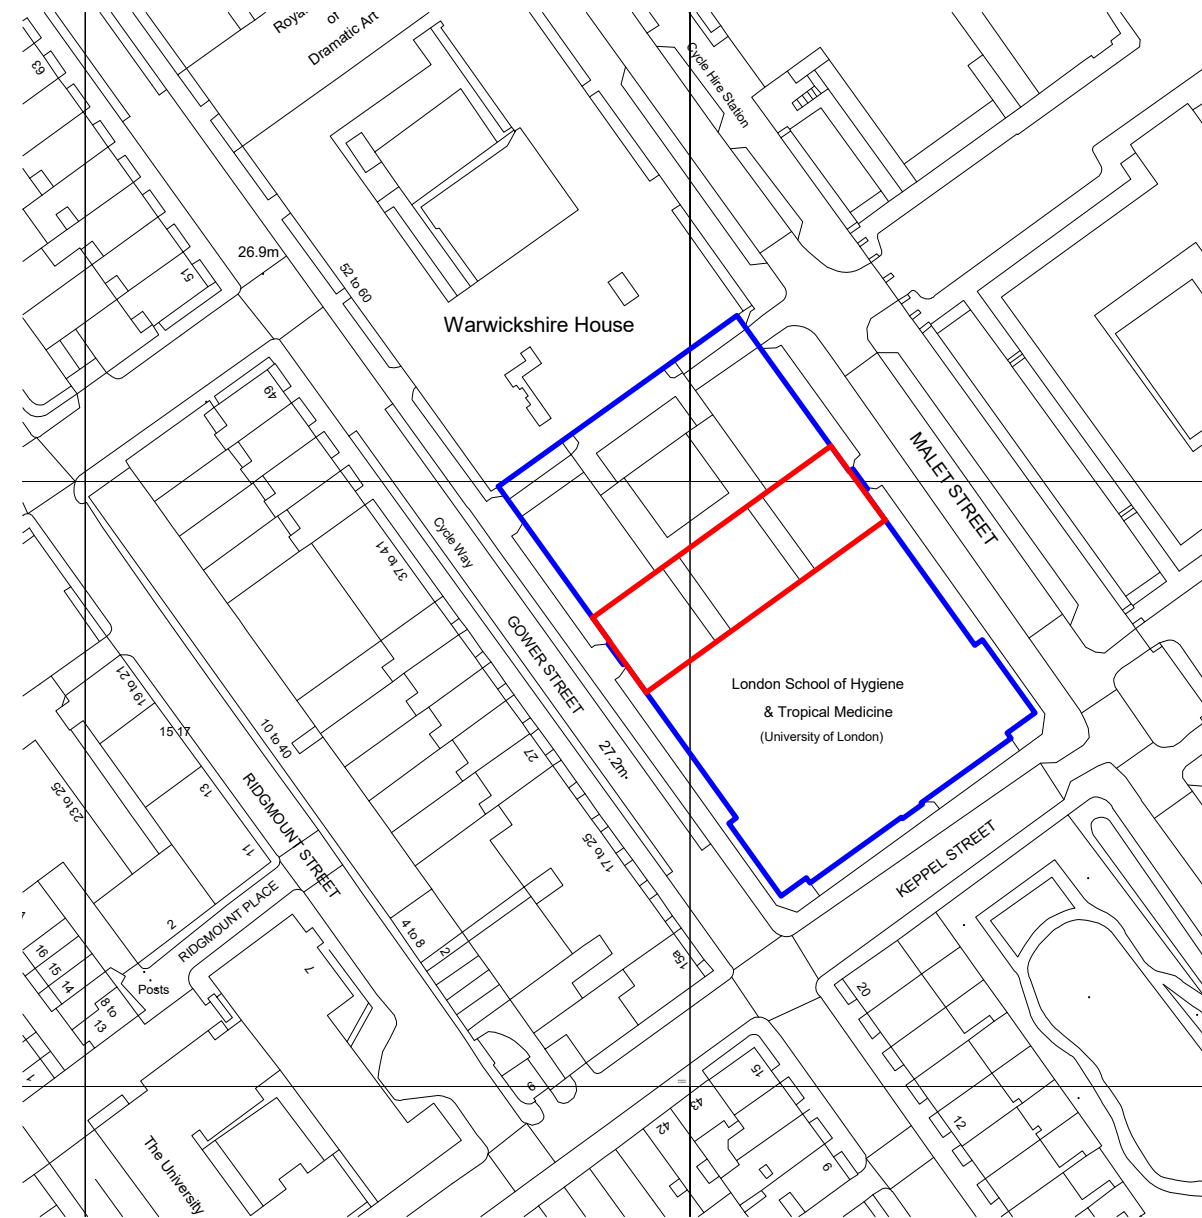

Site Location Plan
1 : 1250

PL01 Planning Issue

08/11/22 OR

REVISION

DATE/DRAWN

PROJECT LSHTM Phase 3B
BSF-CL3-Insectaries

DWG TITLE Location Plan

DATE 19/09/22 DRAWN NC

SCALE 1 : 1250 @ A3 CHECK

STATUS PLANNING

RT JOB NO. RT21015 REVISION PL01

DRAWING NO. Ph3B-RTA-ZZ-XX-DR-A-00101

The Old School, Eton Street, London, SE1 8UE
020 7261 9577
rocktownsend.co.uk

Rock Townsend