


New plant enclosure
location.Sizes specified by
M&E contractor.

00

Canopy Side Elevation

SCALE: 1:50

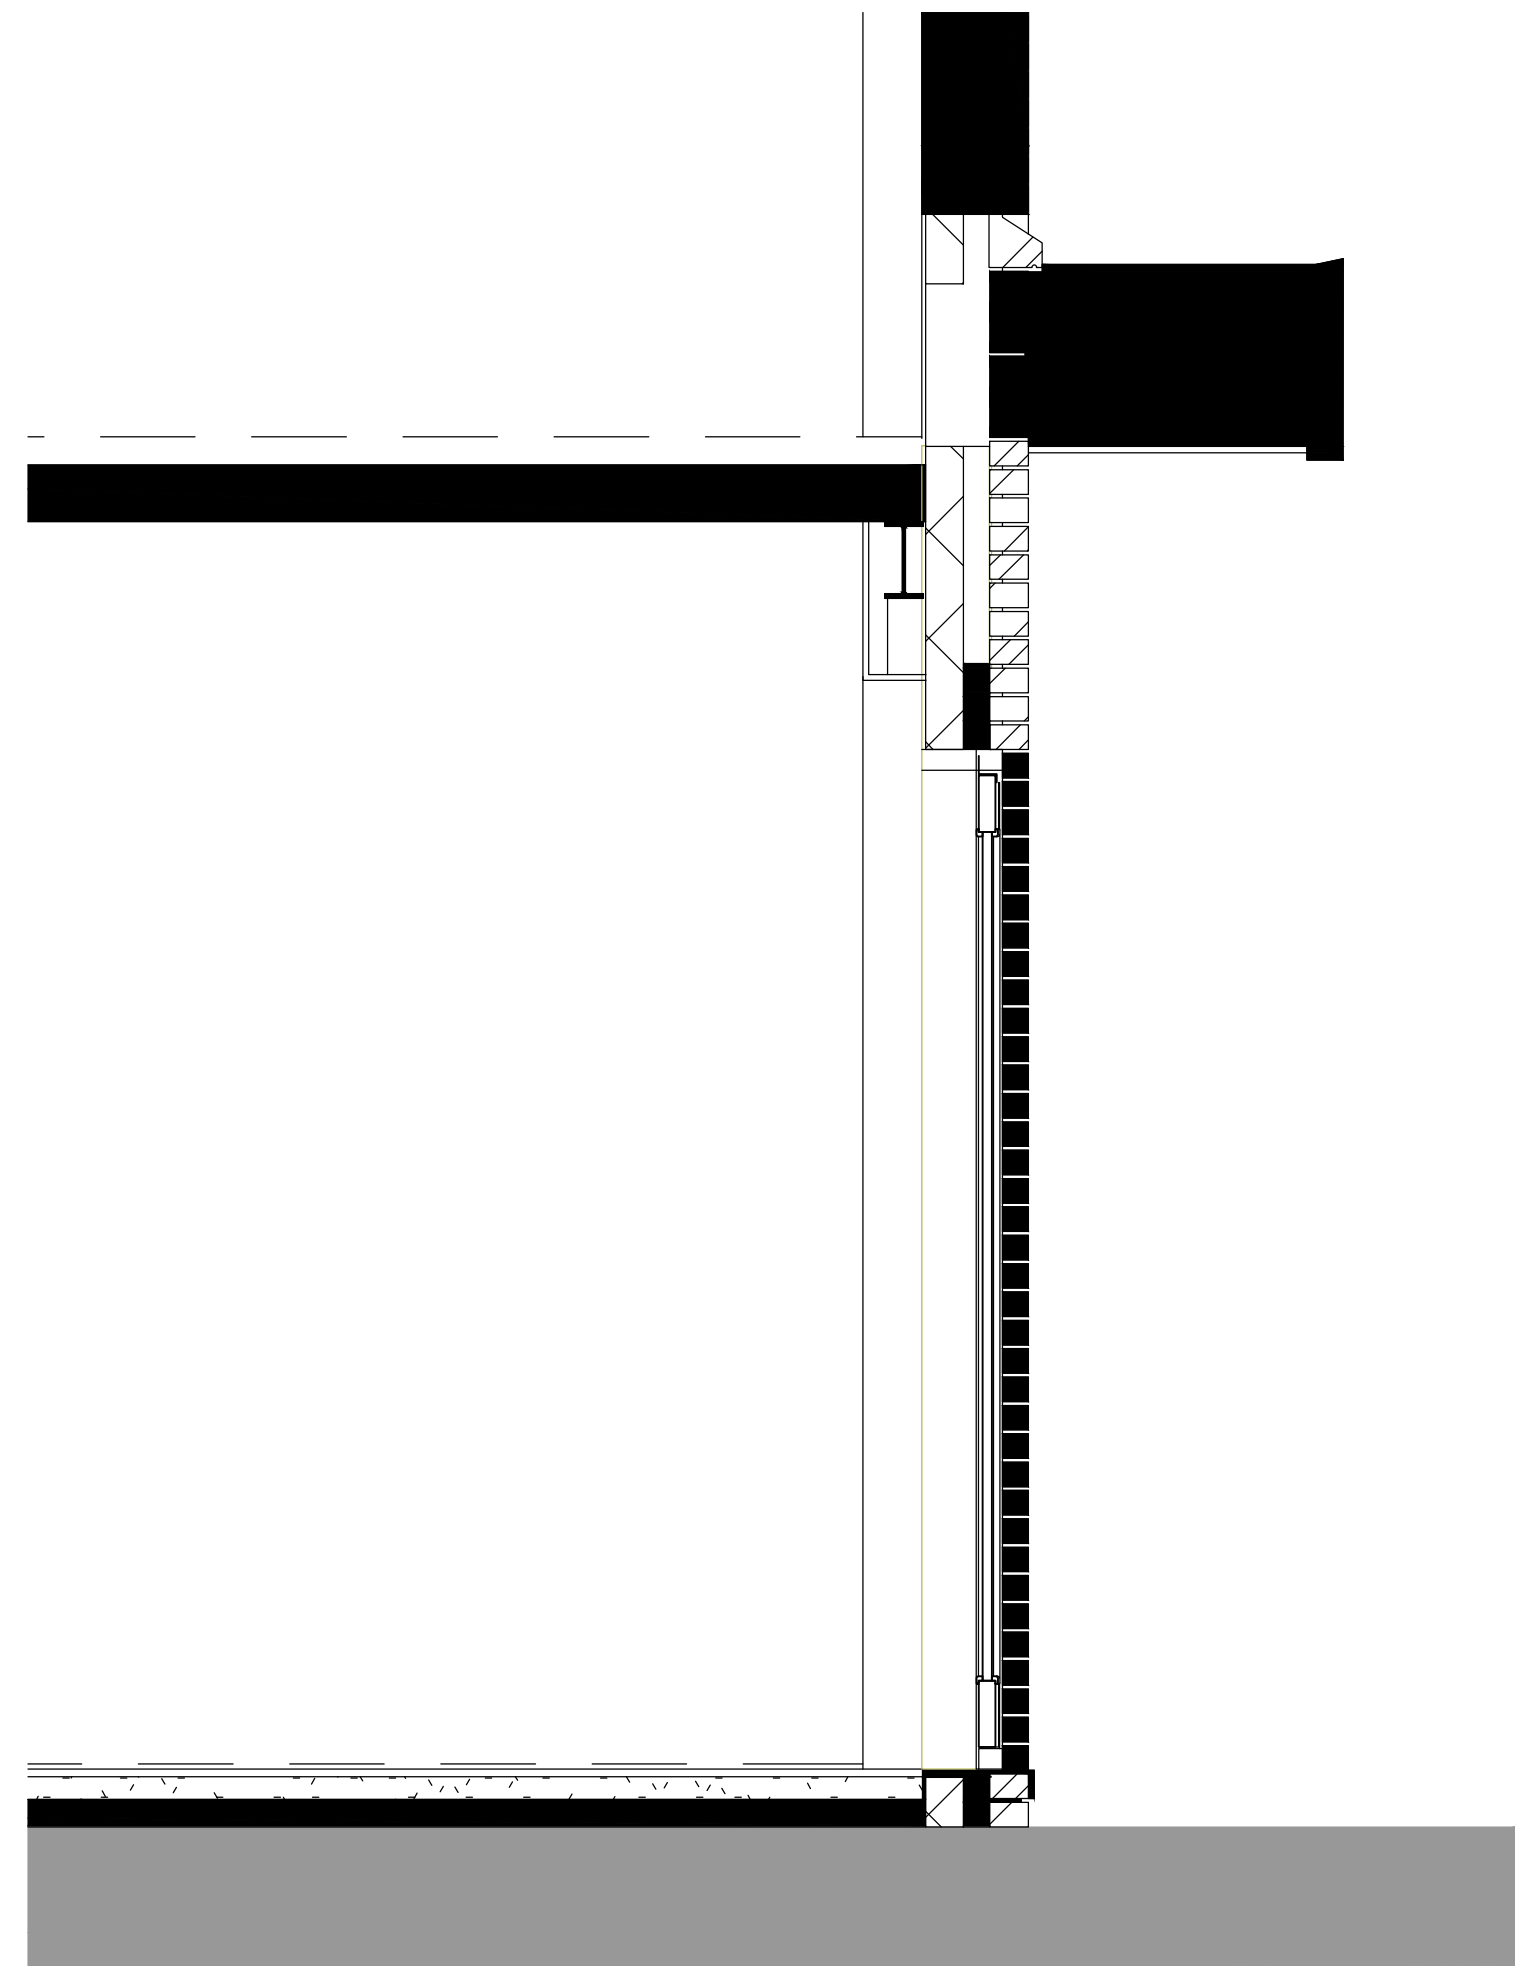

00

Canopy Side Elevation

SCALE: 1:20

NOTE

This drawing is not to be scaled.

Appointed contractors are requested to notify White Paper of any discrepancies or variations relating to setting-out prior to manufacture and construction.

All information is subject to statutory approval and site survey.

The general contractor is to carry out a check site survey to confirm that the design intent can be met and that it is appropriate for the environment in which it is to be installed.

The general contractor is to notify White Paper in writing of all preparation works that are required to be carried out prior of their works.

DRAWING STATUS

PLANNING

REVISIONS

REV	DATE	DESCRIPTION	BY	CHK
B	22.11.22	Canopy design approved under 0000/2155/0	MB	EB
A	21.06.22	Updated with plant enclosure	MB	CP

CLIENT

CLIENT

DOMUS DEVELOPMENTS

PROJECT

171-173 GRAYS INN ROAD,
LONDON, WC1X 8UE

TITLE

PROPOSED CANOPY
ELEVATION - SIDE

whitepaper

WHITEPAPER
7-10 Bateman's Row
London, EC2A 3HH
hello@whitepaperco.com
+44 203 859 4444

DATE	SHEET	DRAWN BY
16.05.2022	A1	MB
SCALE	FILE REF.	CHECKED BY
Varies @ A1	/	CP

DRAWING NUMBER

PROJECT NUMBER	FLOOR/TYPE	NUMBER	REVISION
WPD132	00	206	B

This drawing is protected under copyright and at no time should this drawing be reproduced in whole or in part without the permission of White Paper.

