

DETAIL

All to match All Bar One- Corner of Remenant Street & Kingsway; Adajacent Property

Casement, Framing and sills - Meranti Hardwood, with WPB and hardwood mouldings

Glazed Panels & Door - Comar glazing; detail as previously submitted

Above Panels Framing - Meranti Hardwood with WPB ply inserts

Grilles; Framing - Meranti Hardwood with timber fan grilles in a WPB infill.

Colour; Dulux Heritage Range Ravens Flight - Mid Sheen



VENTILATION GRILLS AT THIS LEVEL IN ALL THREE SECTIONS

600 mm BEAM TO CEILING (SIGNAGE AREA)

GLAZED AREA

VARIOUS DUE TO PAVEMENT

195 SCRIBED SKIRTING

980 DOOR

3775

3795

3785

1630


1470

1080

600

04-009 PROPOSED FRONTAGE

1:30 SCALE

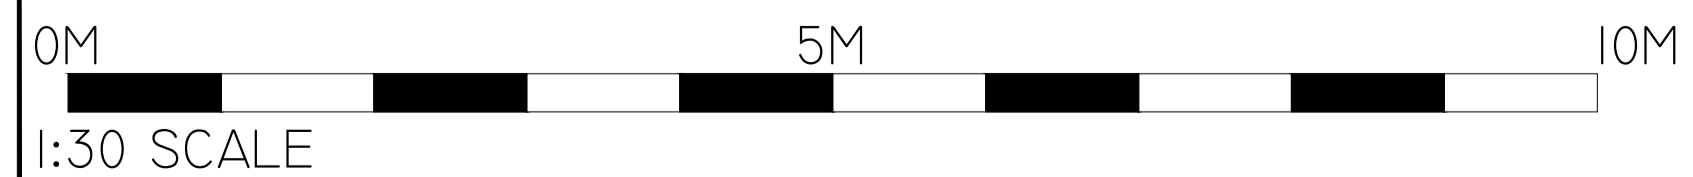

REV	DATE	AMENDMENTS



The Old Barn | Scrips Business Park | Cut Hedge Lane
Coggeshall | Essex CO6 1RL

PROPOSED FRONTAGE

PROJECT:	KINGSWAY PROJECT
ADDRESS:	50 - 54 KINGSWAY HOLBORN, LONDON WC2B 6EP
DWG NO.:	04-009
DWG TITLE:	PROPOSED FRONTAGE
DWG DATE:	02.12.2022
DWG SIZE:	SCALE AS SHOWN @ A1
DRAWN:	CHECKED: ISSUE