


Scale 1:100	Address: 10 Gate Street, London WC2A 3HP	— Licensable Activity	— Consumption Area
Licence Plan: Ground Floor		● Foam Fire Extinguisher	● CCTV
		● Co2 Fire Extinguisher	

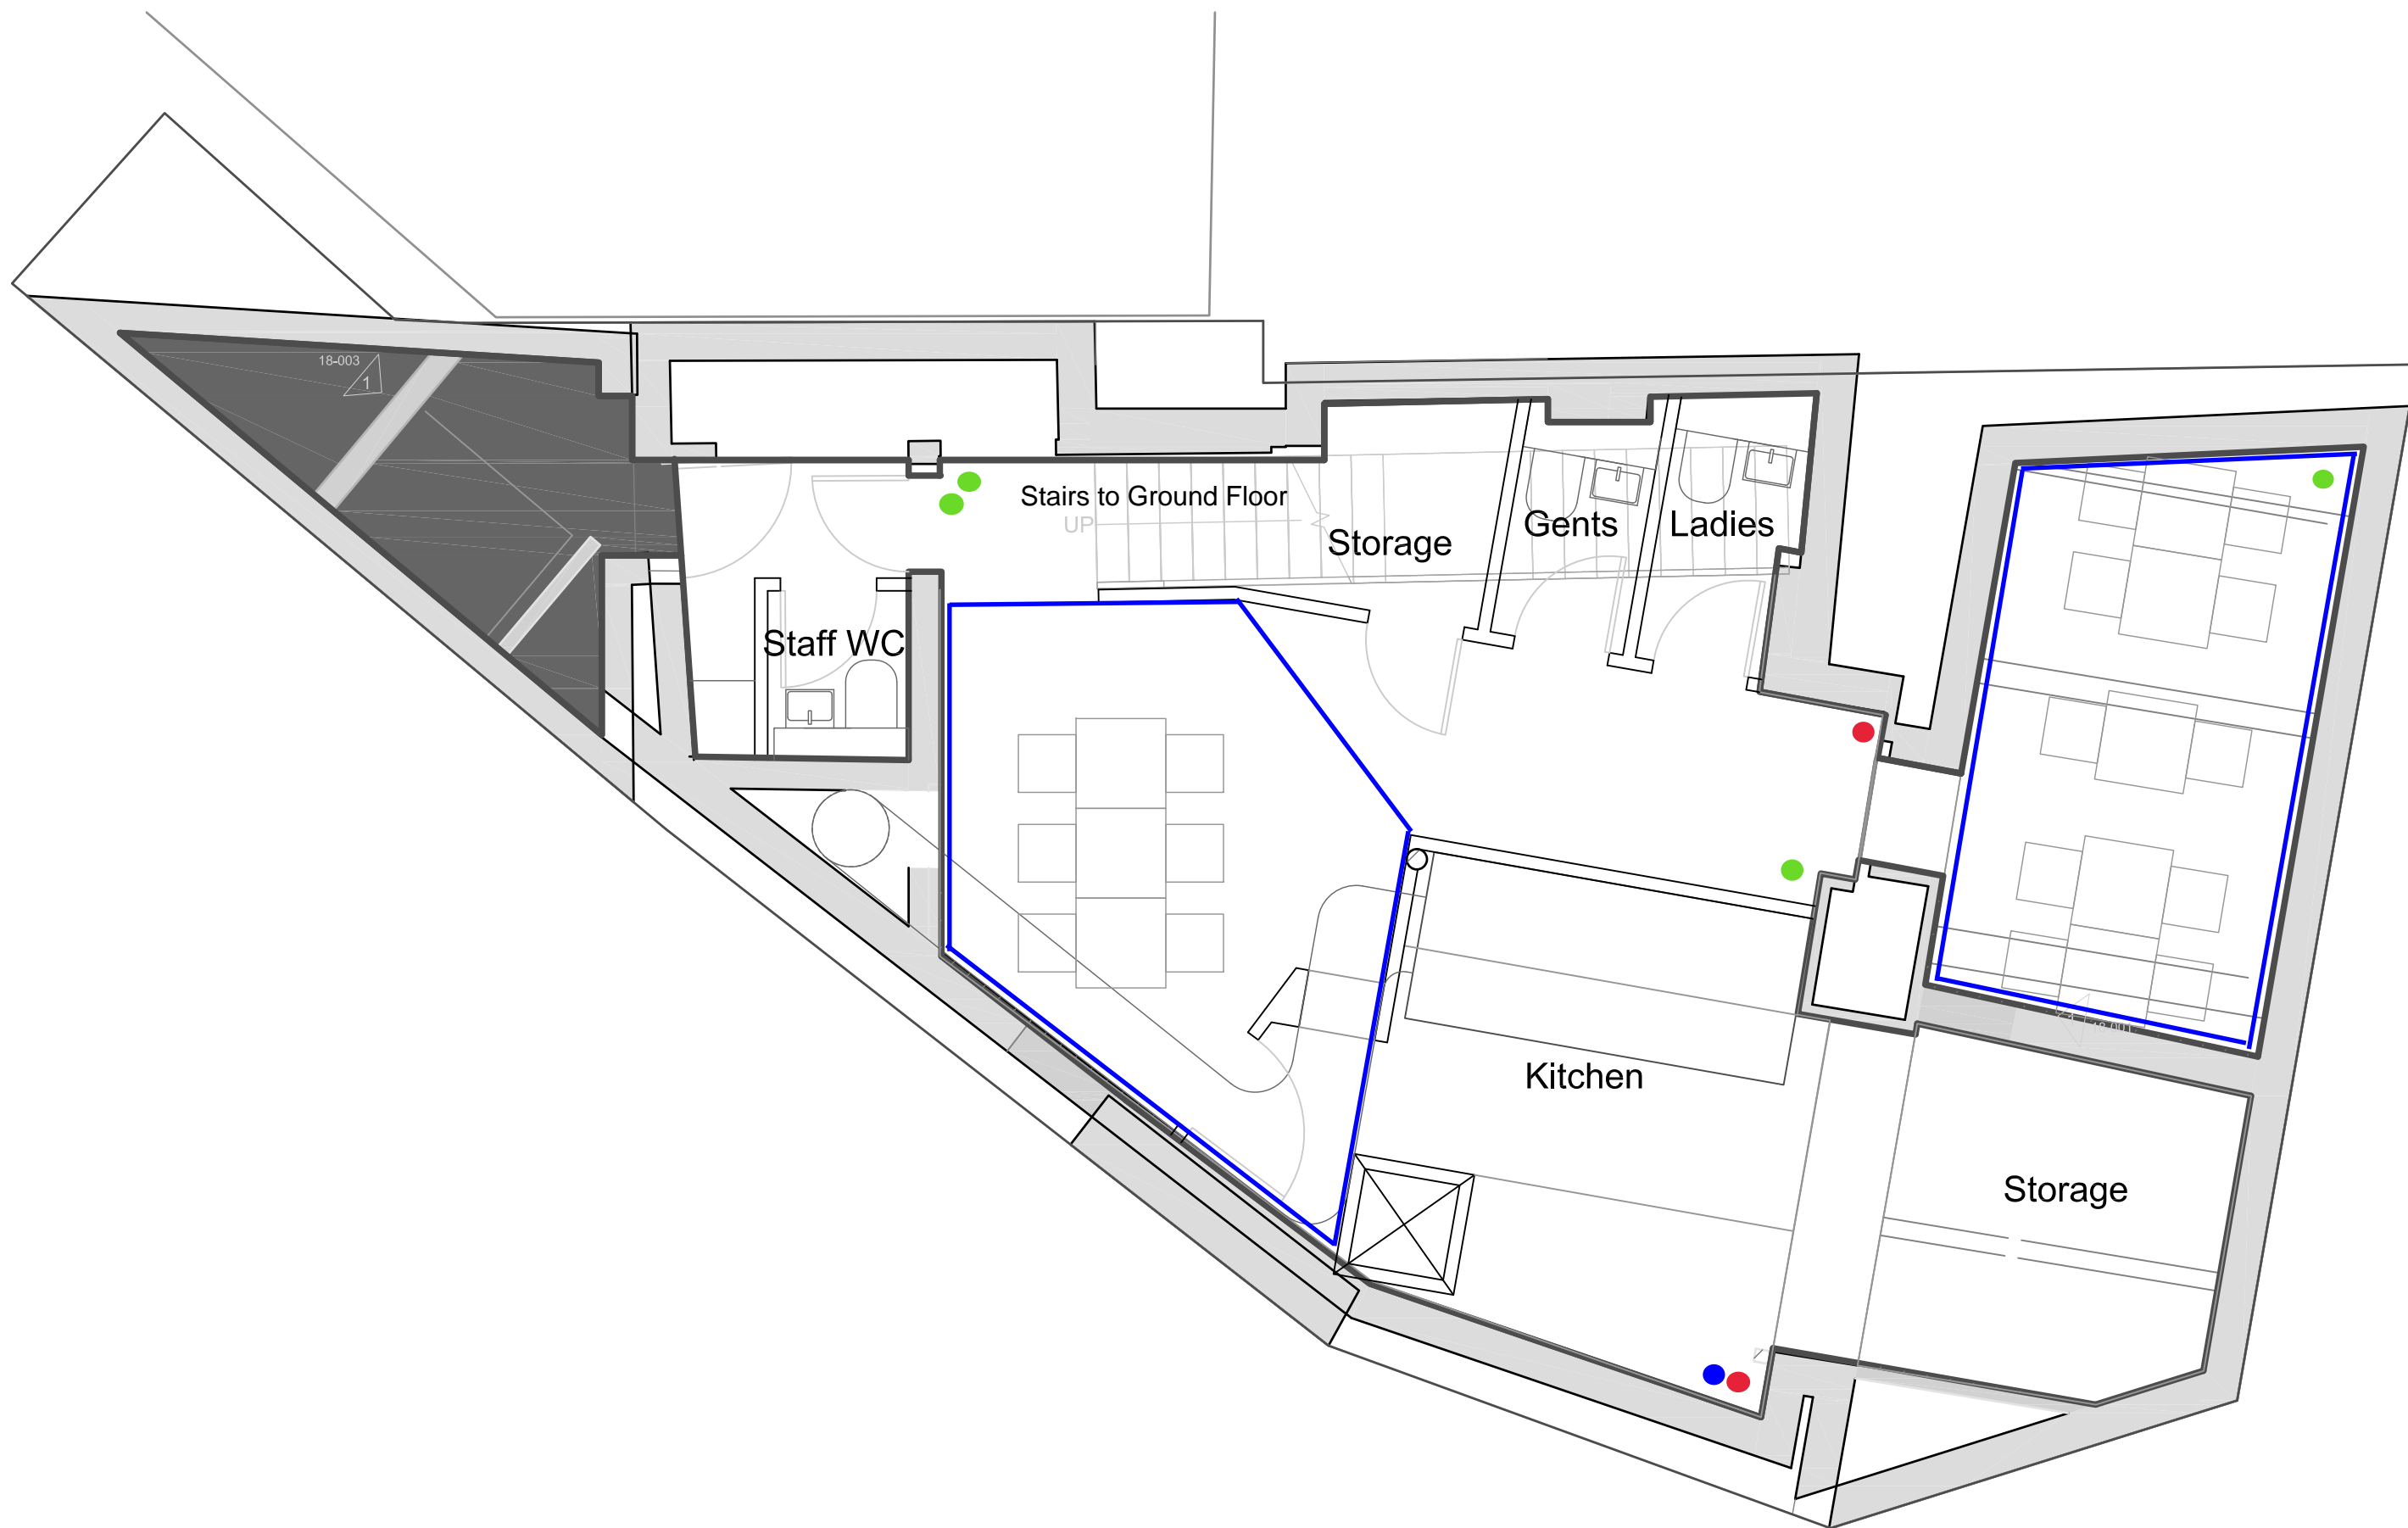

Licence Plan:
Basement Floor

Address:
10 Gate Street,
London WC2A 3HP