



01 Detailed Plan Of Affected Area
1:25@A3 / 1:12.5@A1

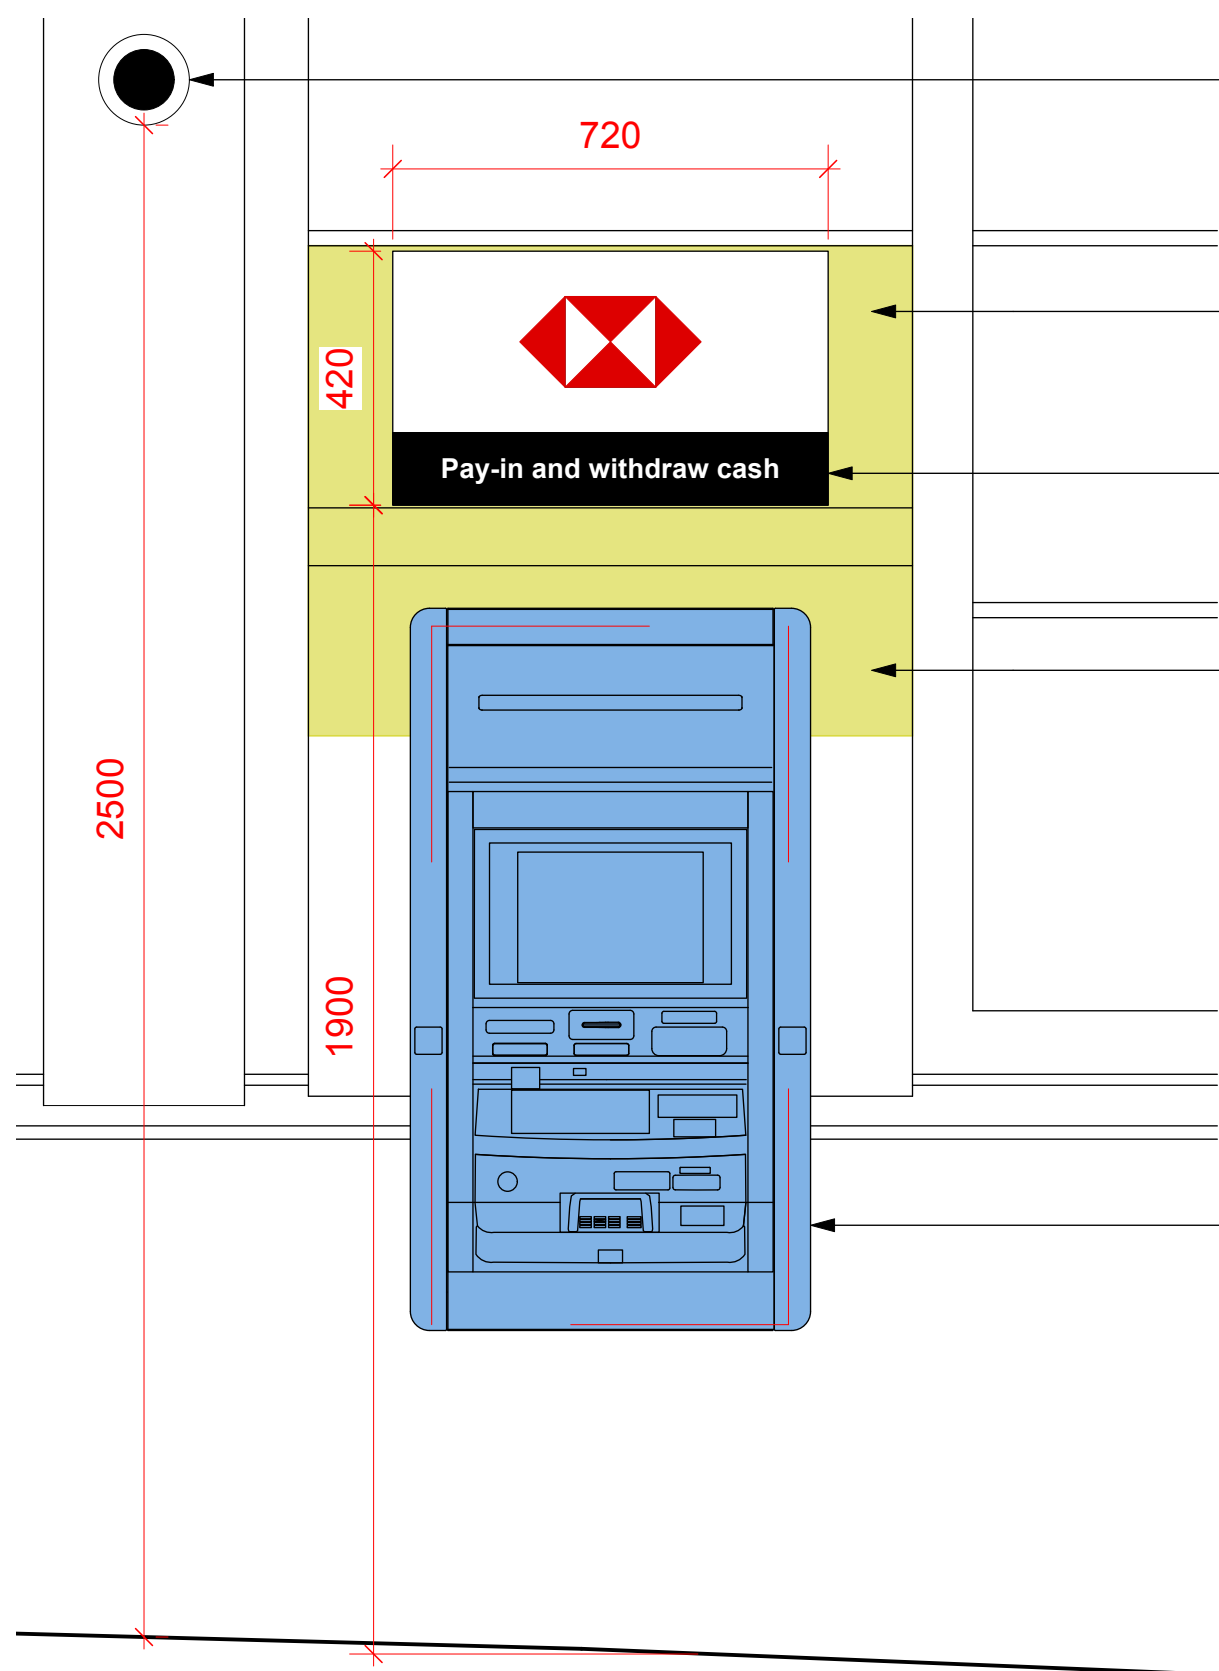

02 Detailed Elevation Of Affected Area
1:25@A3 / 1:12.5@A1

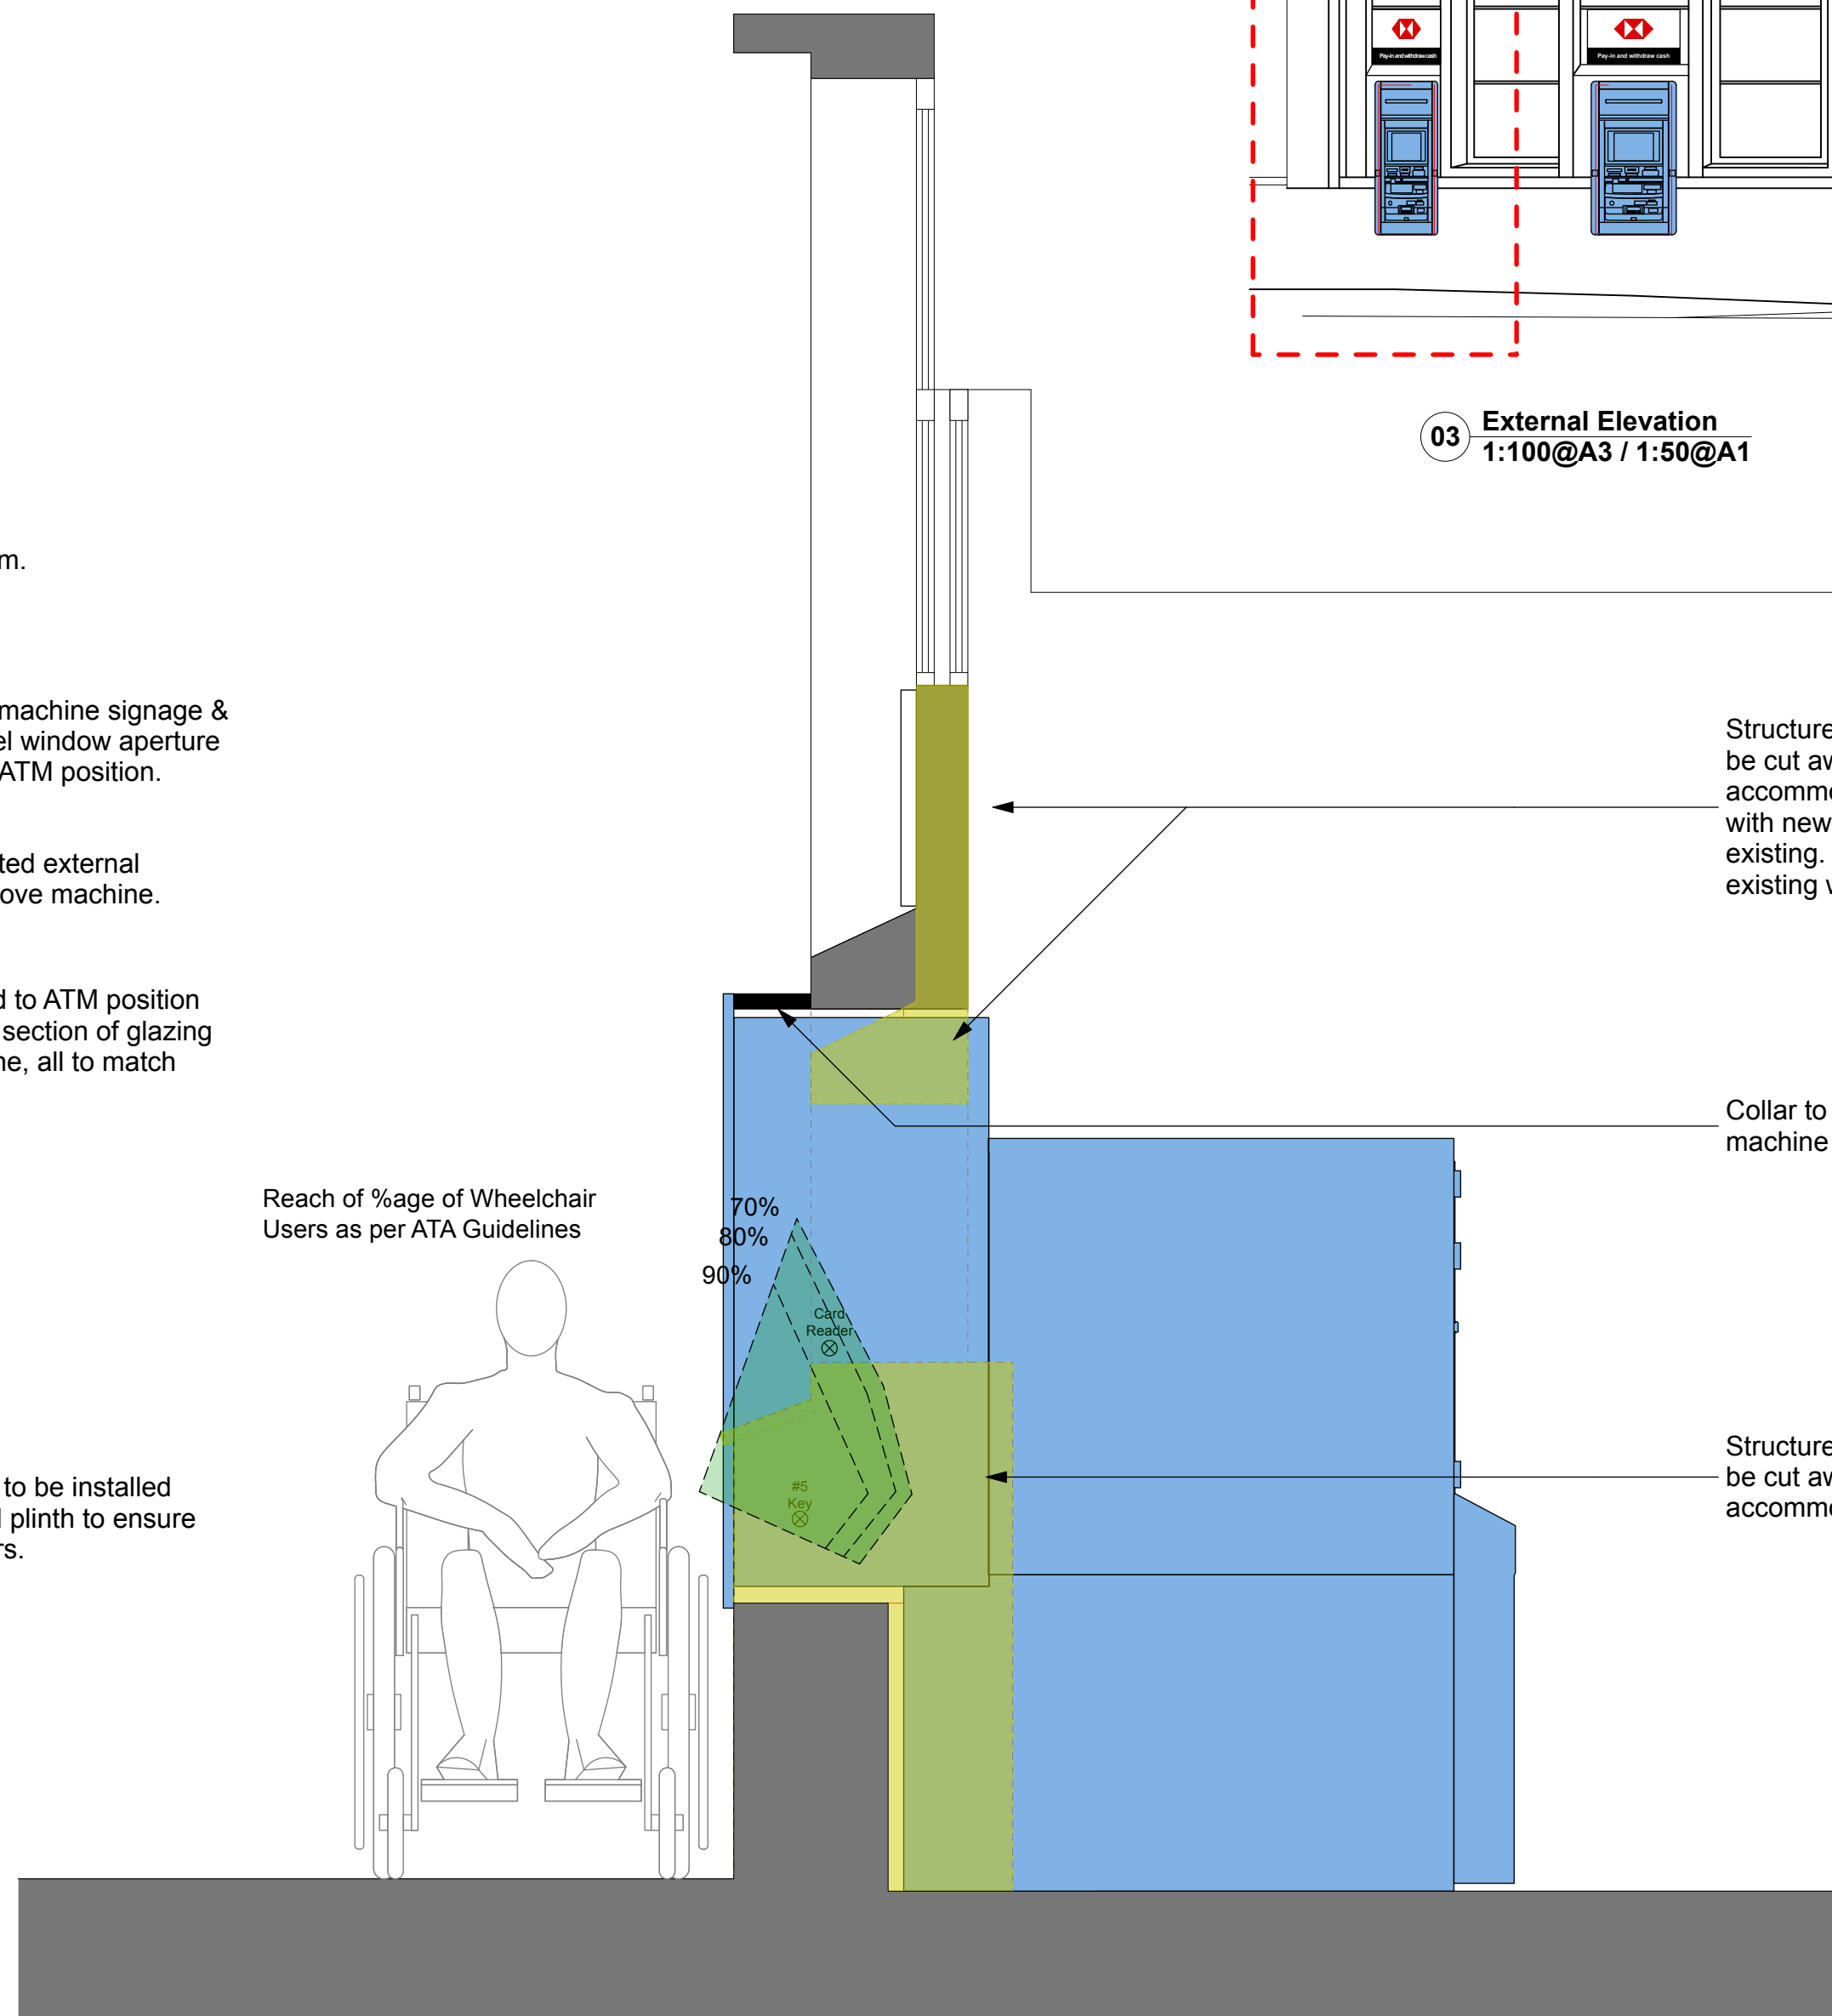

04 Detailed Section Of Affected Area
1:25@A3 / 1:12.5@A1



03 External Elevation
1:100@A3 / 1:50@A1




LEGEND

- NEW MACHINE
- AREA OF REQUIRED ADJUSTMENT
- EXISTING STRUCTURE

SCOPE OF WORKS

- 1NO EXISTING EXTERNAL MACHINES REMOVED FROM SITE
- 1NO NEW EXTERNAL MACHINE INSTALLED THROUGH EXISTING APERTURE WITH SOME REMODELLING REQUIRED
- ALL FINISHES TO BE MADE GOOD INTERNALLY AND EXTERNALLY AND TO MATCH EXISTING
- NEW EXTERNAL BUTTON SIGNAGE ABOVE NEW MACHINE
- NEW CCTV CAMERA INSTALLED

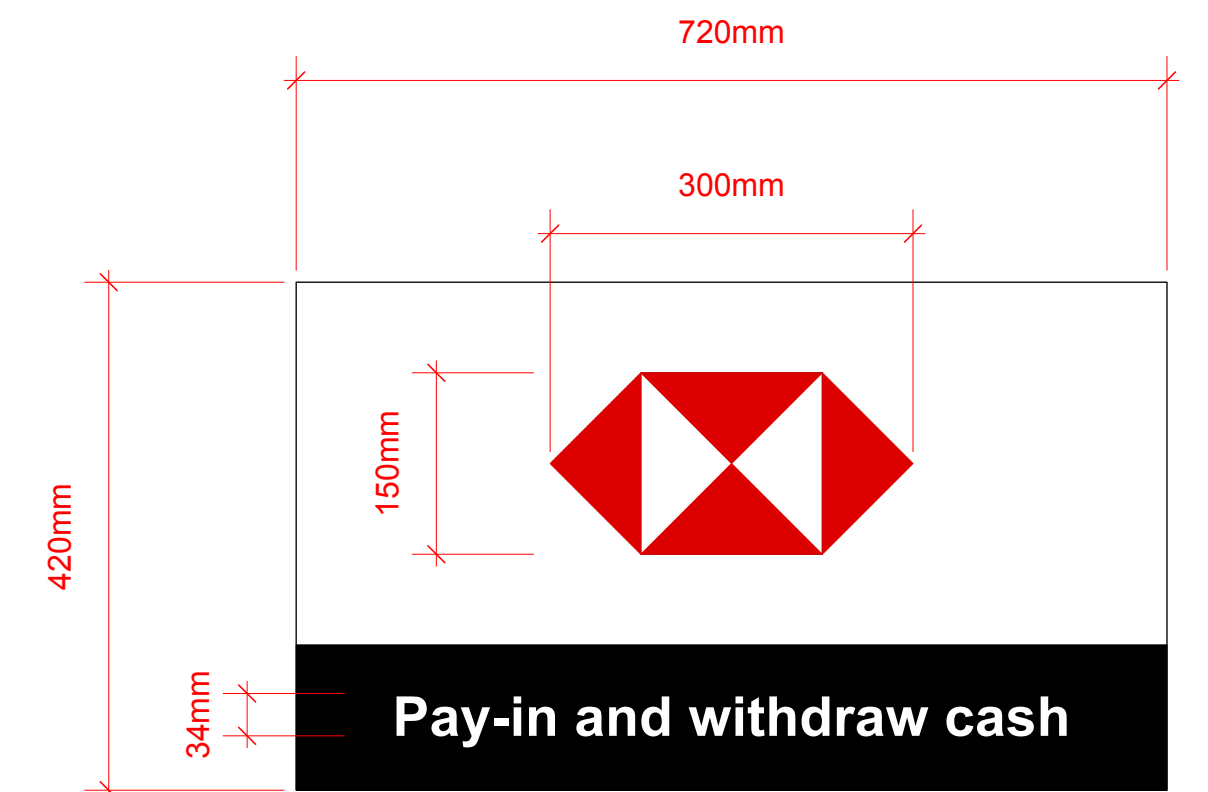

SIGNAGE DETAILS

External Standard Button Sign