


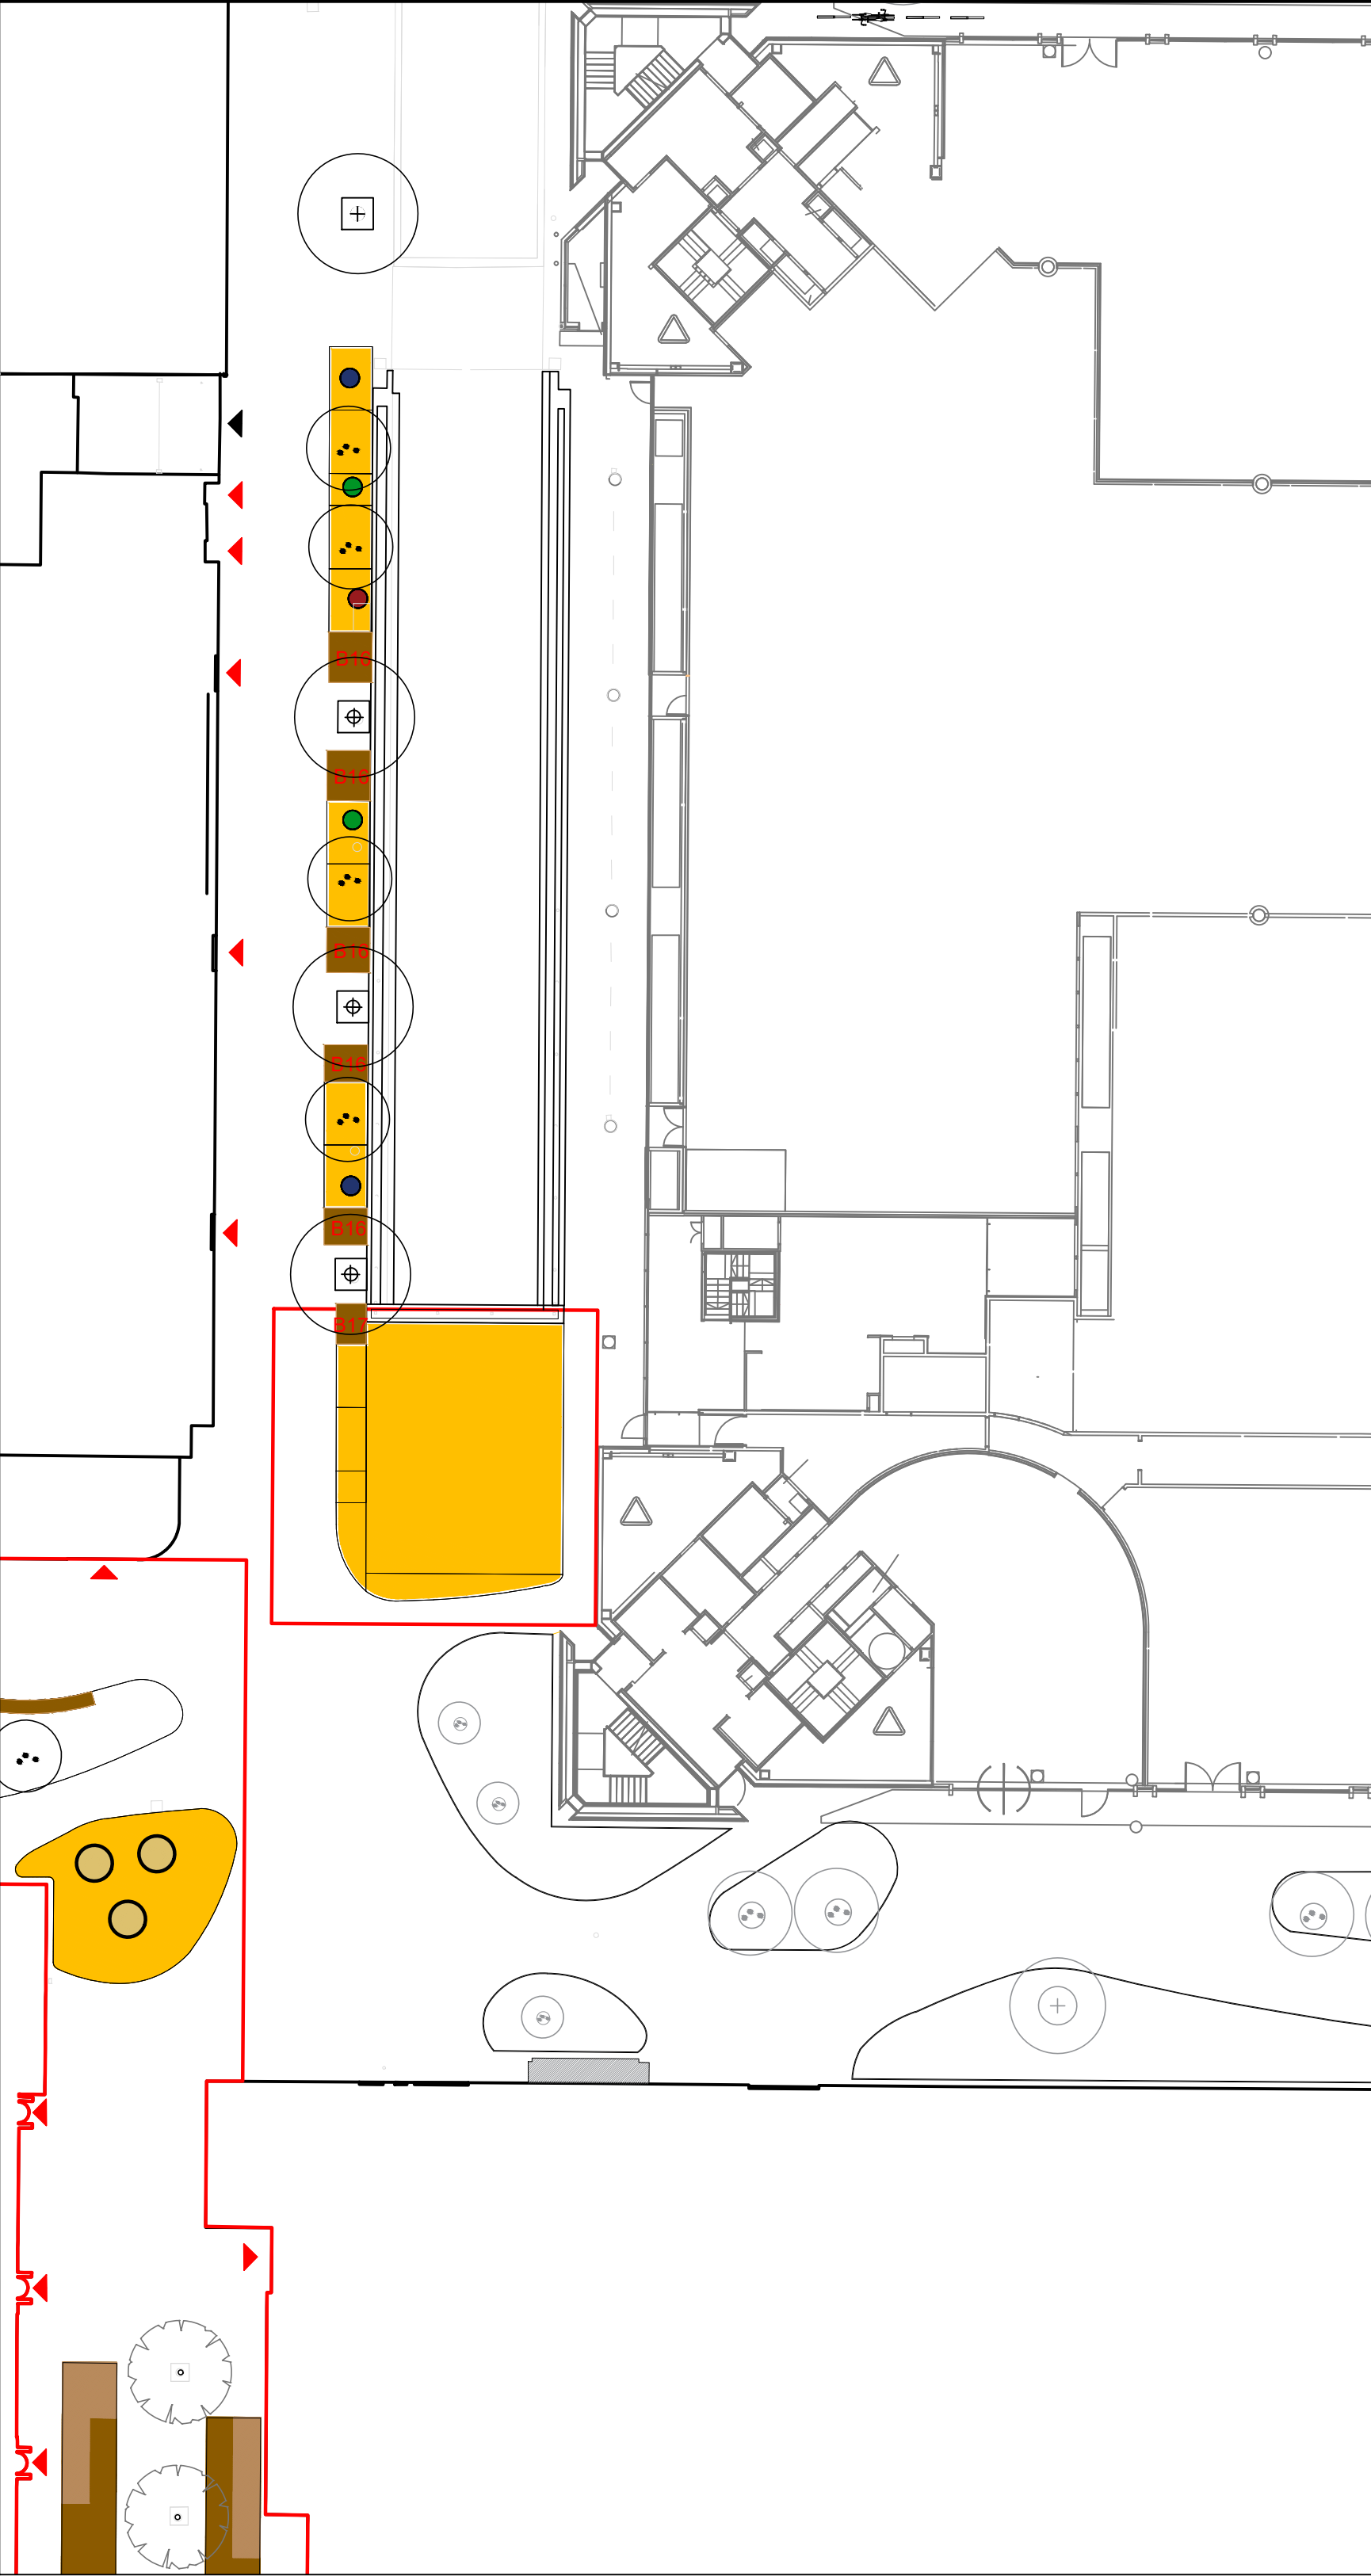

KEY

	MIX 10	
	5% Alchemilla erythropoda	2L
	5% Astrantia major subsp. involucrata 'Shaggy'	2L
	10% Dryopteris filix-mas	2L
	5% Epimedium x rubrum	2L
	5% Gillenia trifoliata	2L
	10% Hakonechloa macra	2L
	5% Hosta 'Devon Green'	2L
	10% Libertia grandiflora	2L
	10% Luzula nivea	2L
	5% Mathiasella bupleuroides 'Green Dream'	2L
	10% Polypodium cambricum	2L
	10% Polystichum setiferum 'Herrenhausen'	2L
	5% Pteridophyllum racemosum	2L
	5% Thalictrum delavayi 'Splendide White'	2L

- PROPOSED TREE
- PROPOSED MULTI-STEM TREE
- EXISTING TREE


REFER TO TOWN667(04)5010 FOR
TREE PLANTING PLAN.
SPECIMEN SHRUBS

- Heptacodium miconioides
Height - 1.25m 1.50m
- Eupatorium Riesenschirm
Height - 1.25m 1.50m
- Euonymus alatus
Height - 1.25m 1.50m
- Betula albosinensis 'Fascination'
Height - 1.25m 1.50m

5022

Specimen Shrubs			
Number	Species	Height	Density
3 No.	Betula albosinensis 'Fascination'	1.5 - 2.0m	Counted
2 No.	Euonymus alatus	125-150cm	Counted
2 No.	Eupatorium Riesenschirm	125-150cm	Counted
1 No.	Heptacodium miconioides	125-150cm	Counted
Total :8 No.			

Herbaceous				
Number	Species	Pot Size	Specification	Density
84 No.	Alchemilla erythropoda	2L	Bushy well formed plants.	11/m²
84 No.	Astrantia major subsp. involucrata 'Shaggy'	2L	Bushy well formed plants.	11/m²
168 No.	Dryopteris filix-mas	2L	Bushy well formed plants.	11/m²
84 No.	Epimedium x rubrum	2L	Bushy well formed plants.	11/m²
84 No.	Gillenia trifoliata	2L	Bushy well formed plants.	11/m²
168 No.	Hakonechloa macra	2L	Bushy well formed plants.	11/m²
84 No.	Hosta 'Devon Green'	2L	Bushy well formed plants.	11/m²
168 No.	Libertia grandiflora	2L	Bushy well formed plants.	11/m²
168 No.	Luzula nivea	2L	Bushy well formed plants.	11/m²
84 No.	Mathiasella bupleuroides 'Green Dream'	2L	Bushy well formed plants.	11/m²
168 No.	Polypodium cambricum	2L	Bushy well formed plants.	11/m²
168 No.	Polystichum setiferum 'Herrenhausen'	2L	Bushy well formed plants.	11/m²
84 No.	Pteridophyllum racemosum	2L	Bushy well formed plants.	11/m²
84 No.	Thalictrum delavayi 'Splendide White'	2L	Bushy well formed plants.	11/m²

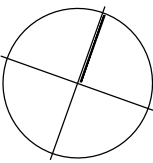

TENDER ISSUE

GENERAL NOTES		
1. DO NOT SCALE DRAWING. 2. ALL SETTING OUT, LEVELS AND DIMENSIONS TO BE AGREED ON SITE. 3. THE DIMENSIONS OF ALL MATERIALS MUST BE CHECKED ON SITE BEFORE BEING LAID OUT. 4. THIS DRAWING MUST BE READ WITH THE RELEVANT SPECIFICATION CLAUSES AND DETAIL DRAWINGS. 5. ORDER OF CONSTRUCTION AND SETTING OUT TO BE AGREED ON SITE.		
HEALTH AND SAFETY INFORMATION		
REFER TO HEALTH AND SAFETY FILE.		

Rev	Description	Date
00	First Issue	12.07.19
01	Stage 3 Issue for Tender	20.09.19
02	Stage 3 Issue	12.11.19
03	LINKED FILES RELOCATED	14.07.21
04	Triton West layout updated	27.09.22
05	Fixed bench south of Triton West removed	04.11.22

CLIENT
British Land 45 Seymour Street, London W1H 7LX Telephone: 020 7486 4466 Fax: 020 7935 5552 E-Mail info@britishland.com

CONSULTANT
TOWNSHEND LANDSCAPEARCHITECTS
Northumberland House 303-306 High Holborn London WC1V 7JZ E-mail: lia@townshendlla.com Telephone: 020 7729 9333

PROJECT
REGENTS PLACE - PHASE 2

PROJECT NUMBER
667.01

DATE
JULY 2019

STAGE 3 ISSUE	
---------------	--

TITLE
Landscape Herbaceous Planting plan

SCALE (@ A1)
1:250

DRAWN BY	FL
CHECKED BY	SP

DRAWING NUMBER
TOWN667.01(03)5022

REV
05