



DETAIL 3.36A  
TYPICAL MOVEABLE PLANTER TYPE A DETAIL  
SCALE 1:10

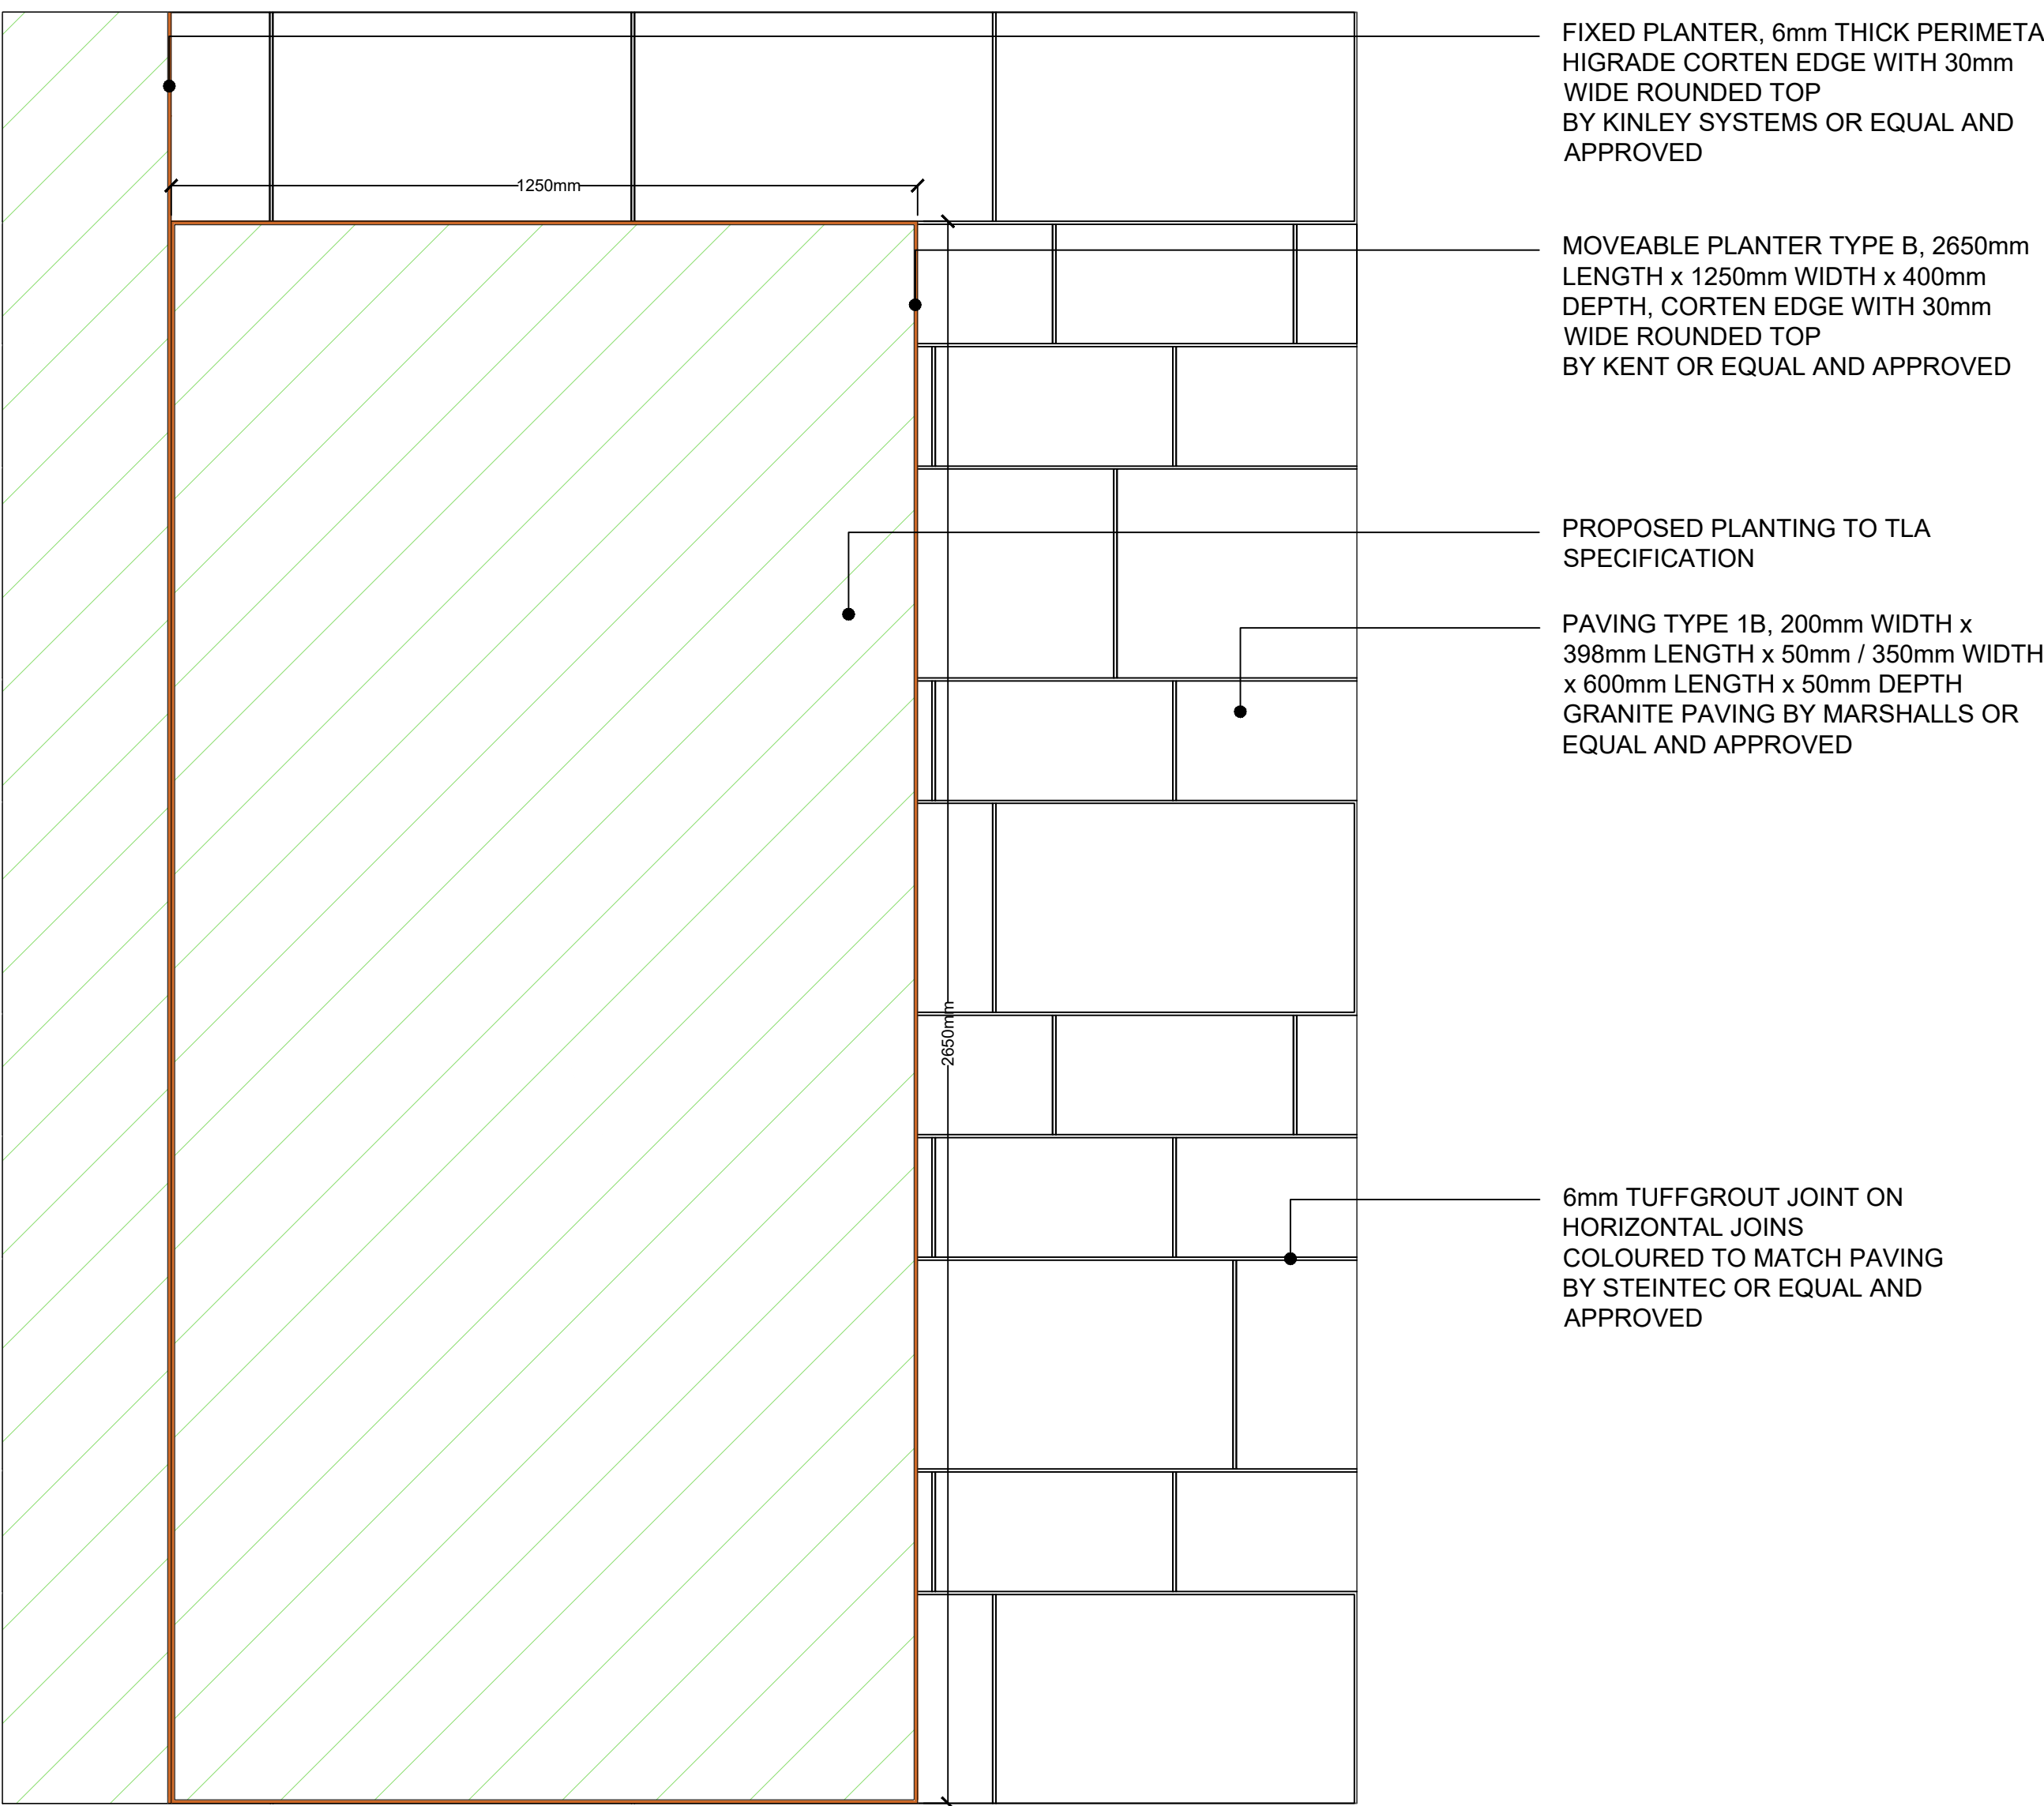

DETAIL 3.36B  
TYPICAL MOVEABLE PLANTER TYPE B DETAIL  
SCALE 1:10

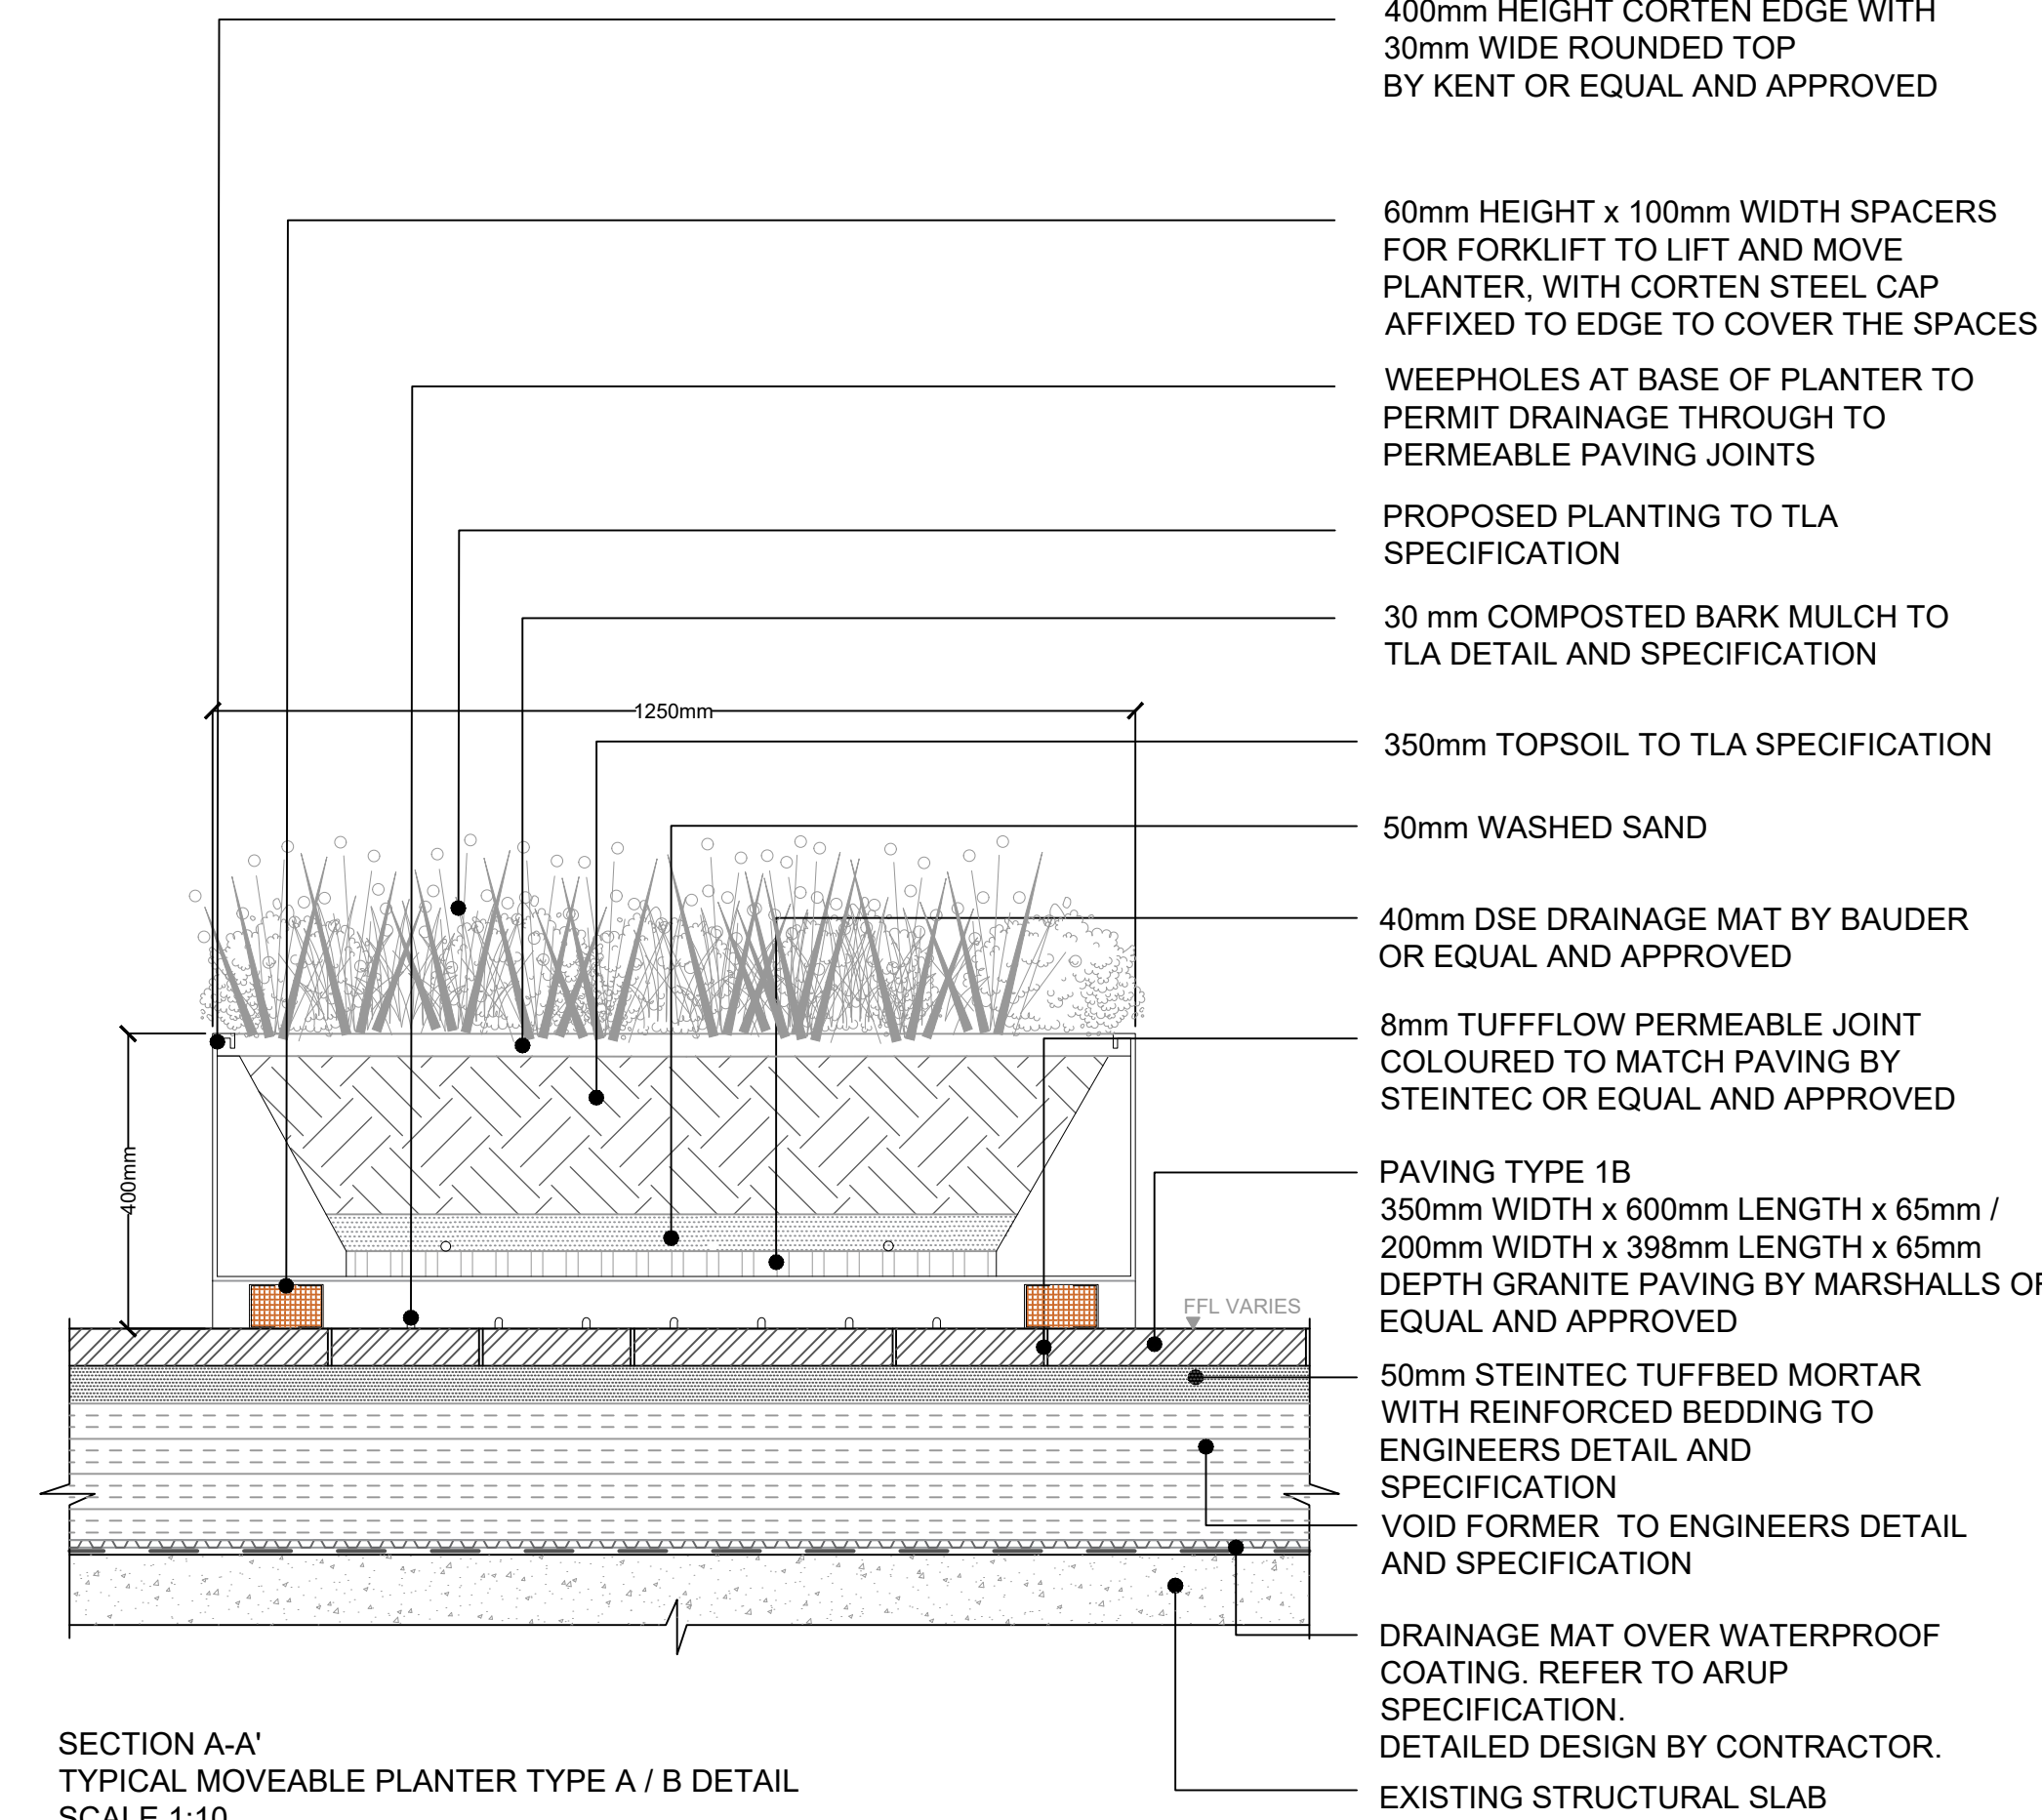

SECTION A-A'  
TYPICAL MOVEABLE PLANTER TYPE A / B DETAIL  
SCALE 1:10

CONTRACTOR TO SUBMIT  
SHOP DRAWING  
PROPOSALS.  
CONTRACTOR TO PROVIDE  
INFORMATION FOR  
MOVEABLE FURNITURE  
AND PLANTERS, NOTING  
HOW THEY ARE TO BE  
MOVED AND INFORMATION  
REGARDING THEIR WEIGHT.

TENDER ISSUE

GENERAL NOTES

1. DO NOT SCALE DRAWING.
2. ALL SETTING OUT, LEVELS AND DIMENSIONS TO BE AGREED ON SITE.
3. THE DIMENSIONS OF ALL MATERIALS MUST BE CHECKED ON SITE BEFORE BEING LAID OUT.
4. THIS DRAWING MUST BE READ WITH THE RELEVANT SPECIFICATION CLAUSES AND DETAIL DRAWINGS.
5. ORDER OF CONSTRUCTION AND SETTING OUT TO BE AGREED ON SITE.

HEALTH AND SAFETY INFORMATION

REFER TO HEALTH AND SAFETY FILE.

Rev	Description	Date
00	First Issue	27.09.22
01	Second Issue	20.10.22

CLIENT

British Land  
45 Seymour Street, London W1H 7LX  
Telephone: 020 7486 4466 Fax: 020 7935 5552  
E-Mail: info@britishland.com

CONSULTANT

TOWNSHEND  
LANDSCAPE ARCHITECTS

Northumberland House 303-306 High Holborn | London WC1V 7JZ  
E-mail: tia@townshendia.com  
Telephone: 020 7729 9333

PROJECT

REGENTS PLACE - PHASE 2

PROJECT NUMBER

667.01

DATE

SEP 2022

STAGE 3 ISSUE

TITLE

Detail 3.36 Typical Details Moveable Planters

SCALE (@ A1)

1:10

DRAWN BY

BB

CHECKED BY

DP

DRAWING NUMBER

TOWN667.01(03)6336