
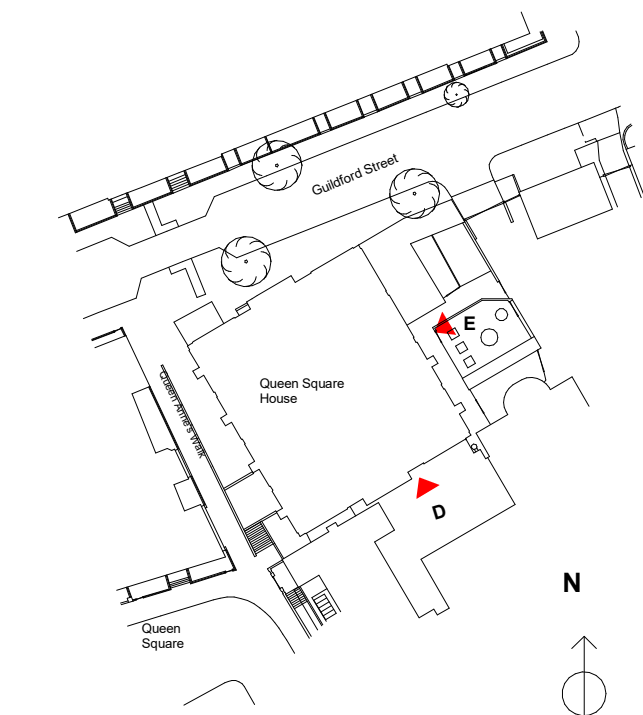
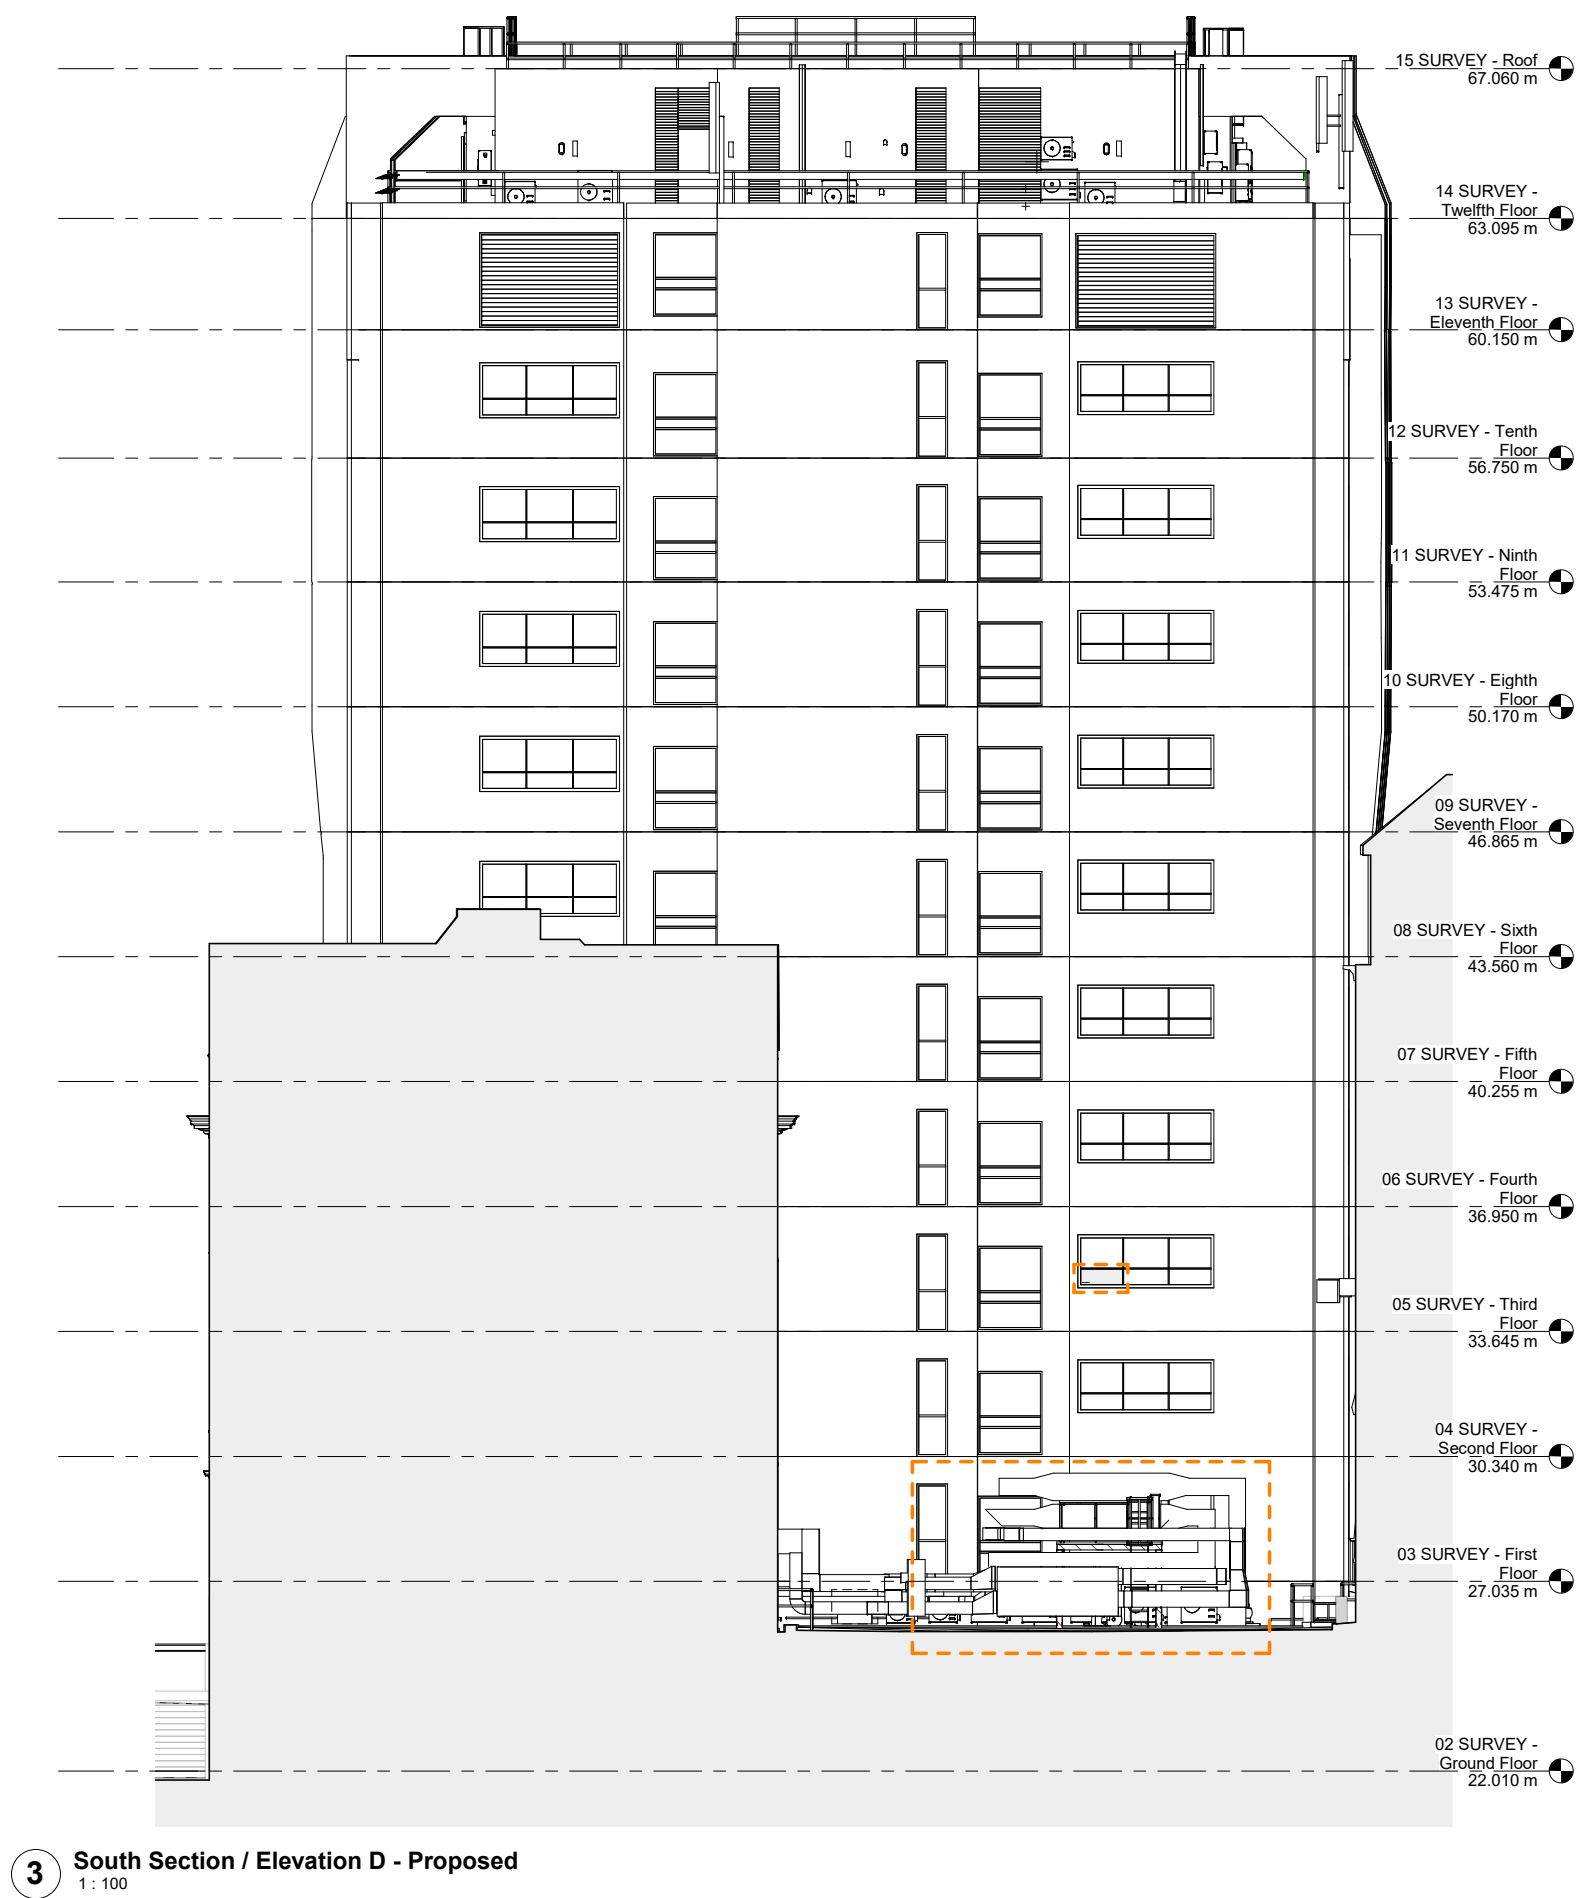


- Work completed under previously consented planning applications ref:
- 2021/5687/P
- 2022/3498/P
- Proposed new condenser unit

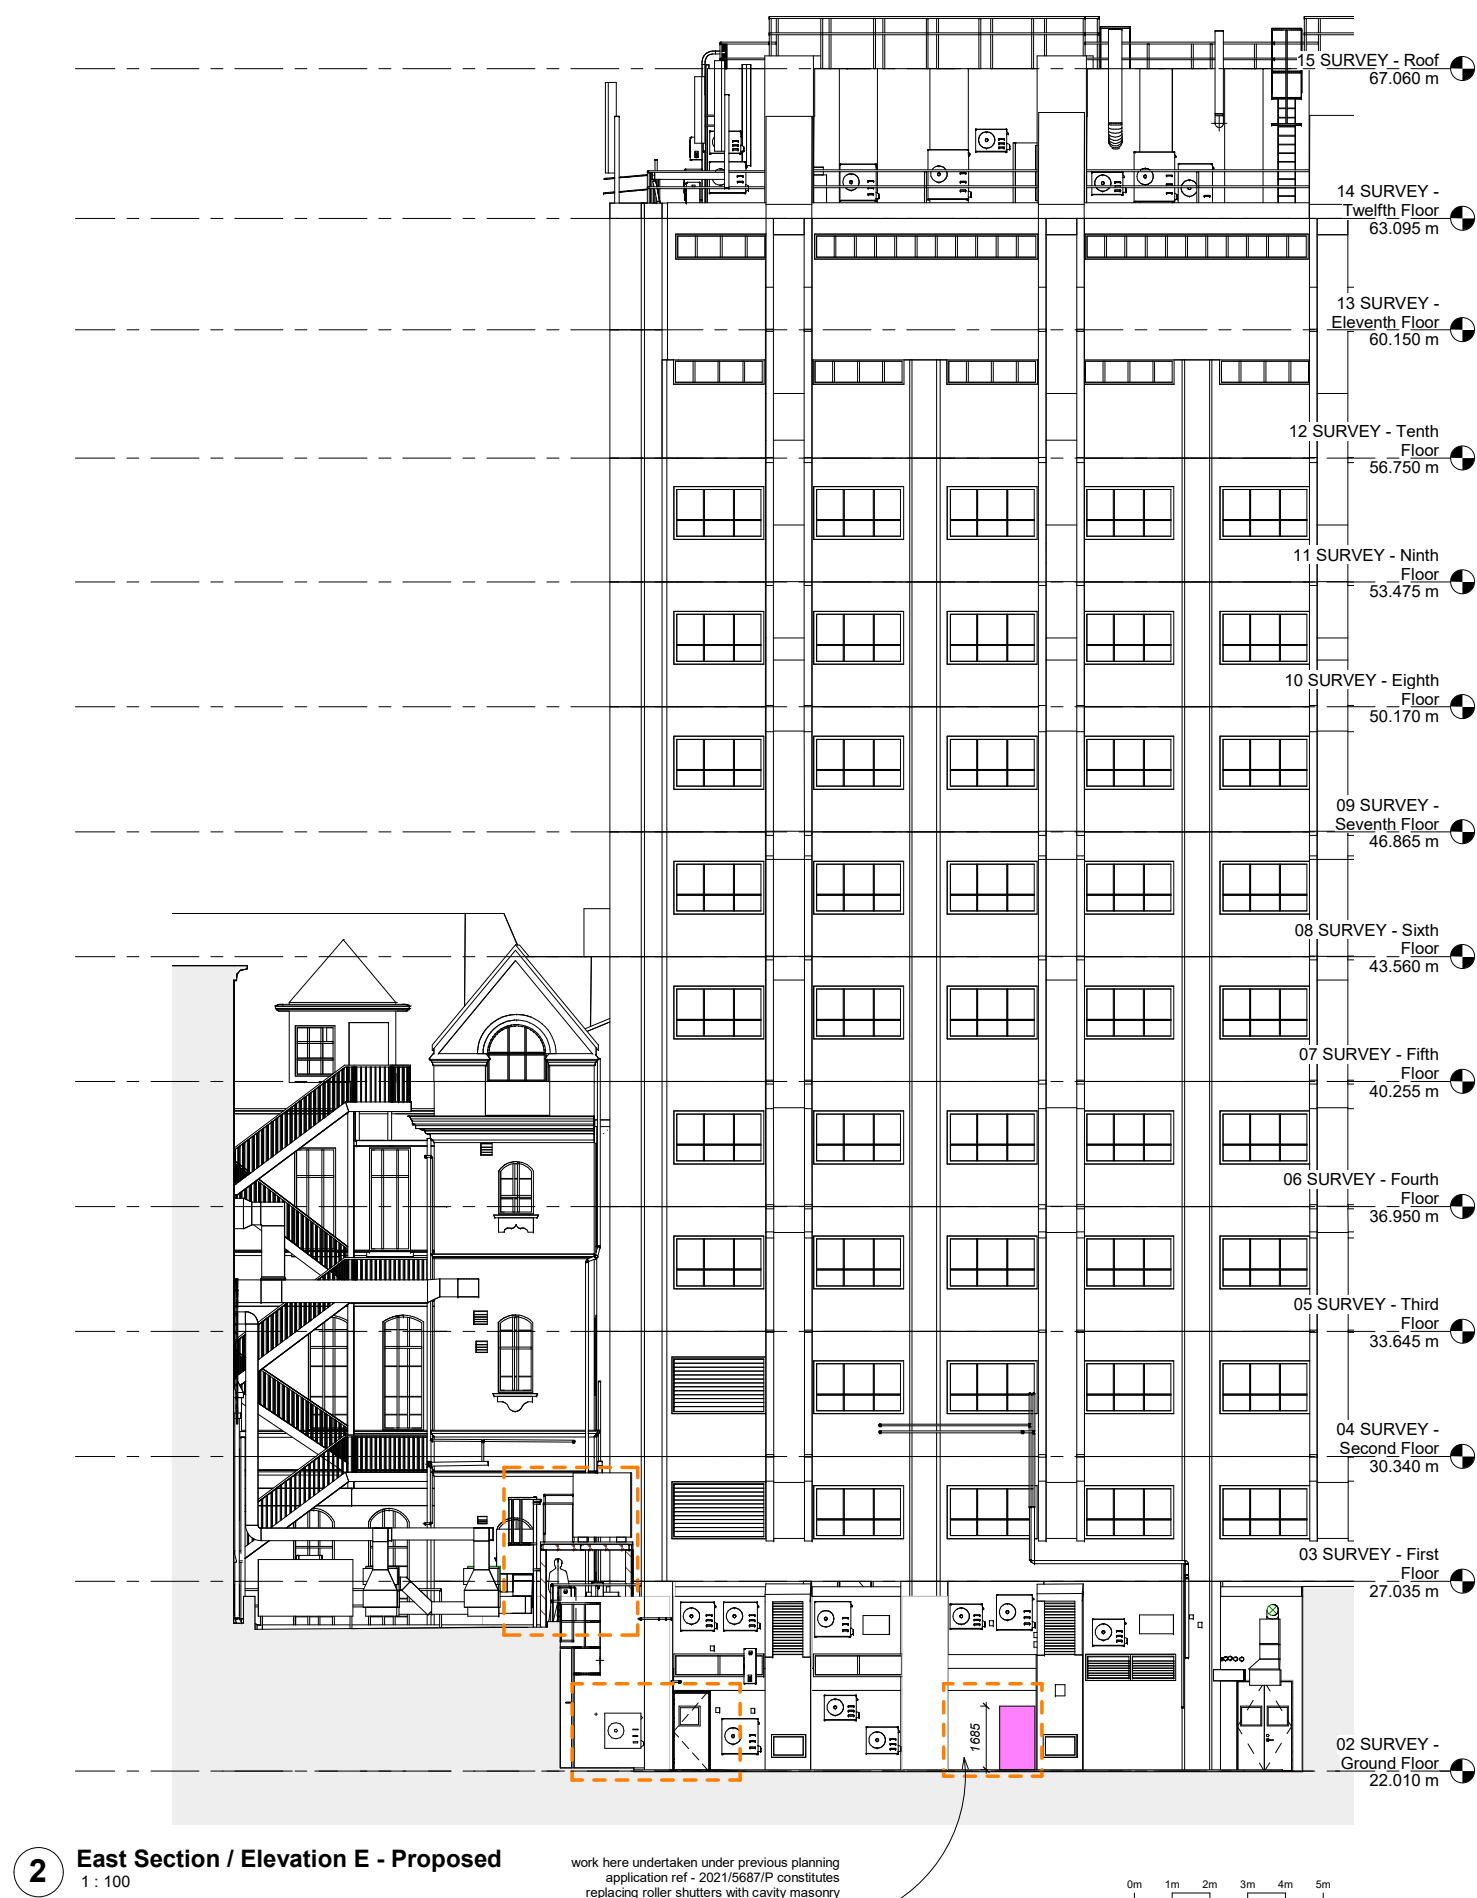

1 Key Plan
1 : 500

WILSON MASON

Wilson Mason LLP - Chartered Architects
8, New Concordia Wharf, Mill Street, London SE1 2BB
T 020 7637 1501 - www.wilsonmason.co.uk

client UCL	project Ground Floor Refurbishments
drawing South and East Elevations, Proposed	rev
As indicated at a0	Information
6773- L(2)-J33	P01