



Context Plan
Scale: 1:50

WHITE BEAR PUB

1 WHITE BEAR PLACE

Ref C-900: Plan Detail

7051


7147

NEW END SQ


3 NEW END SQ

5 NEW END SQ

WHITE BEAR PL

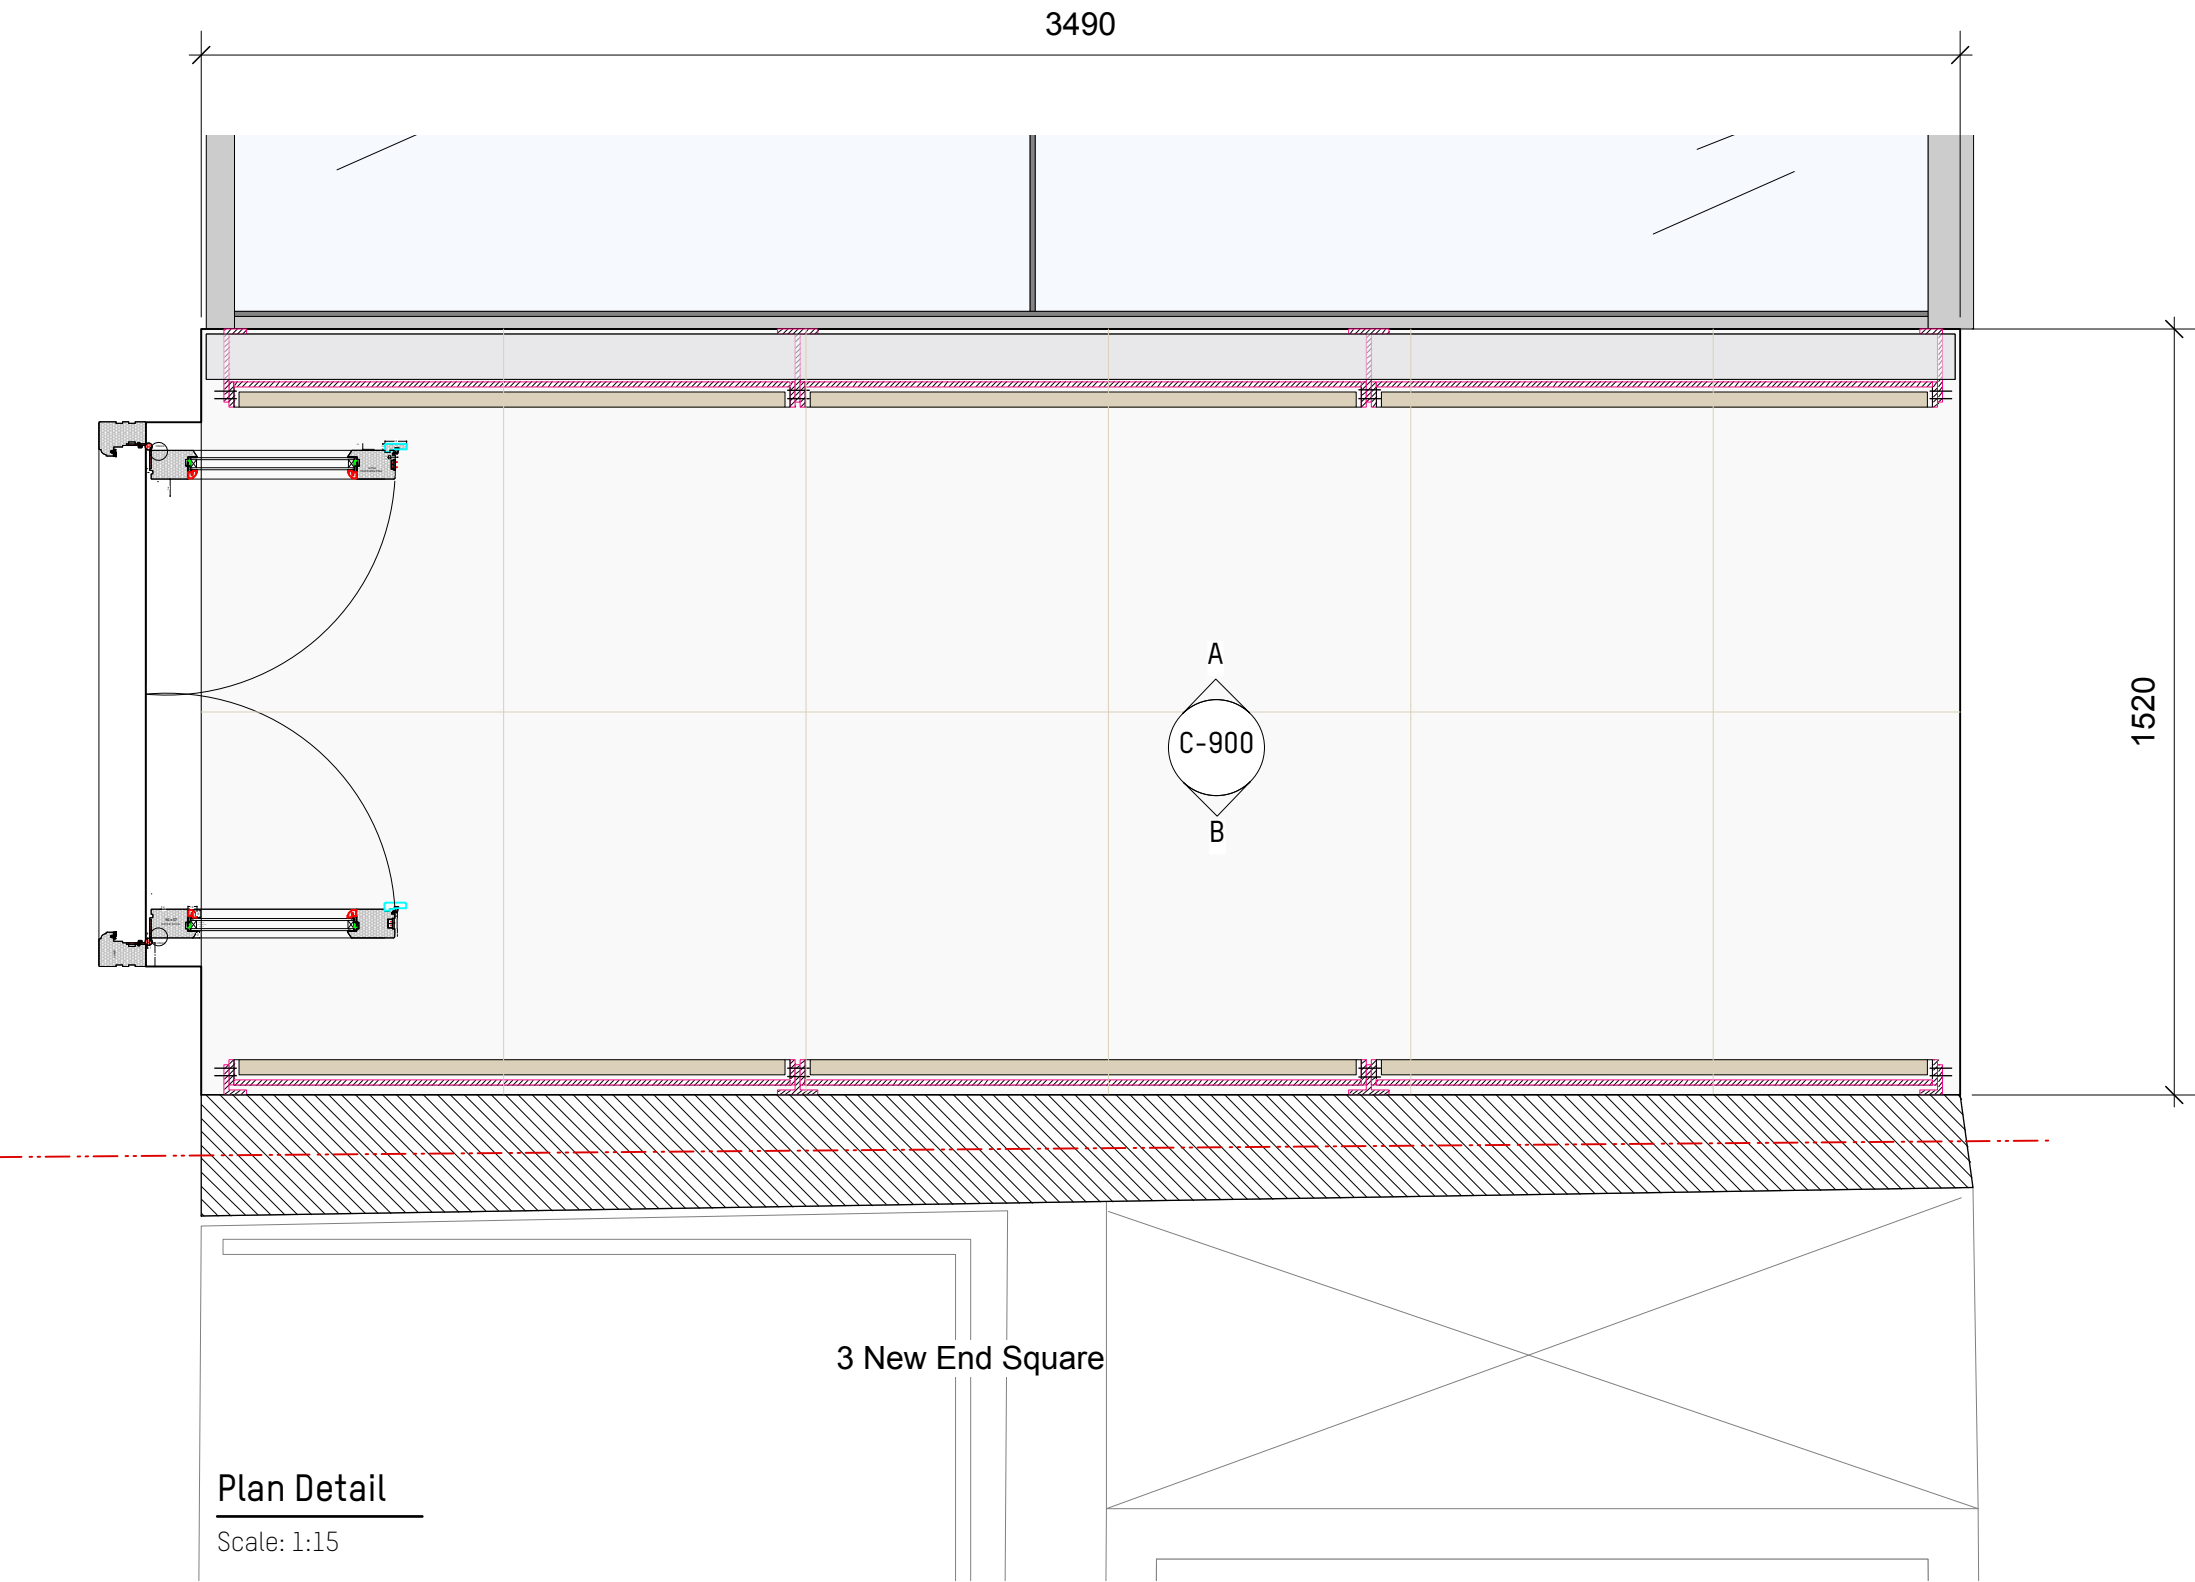

Plan Detail
Scale: 1:15

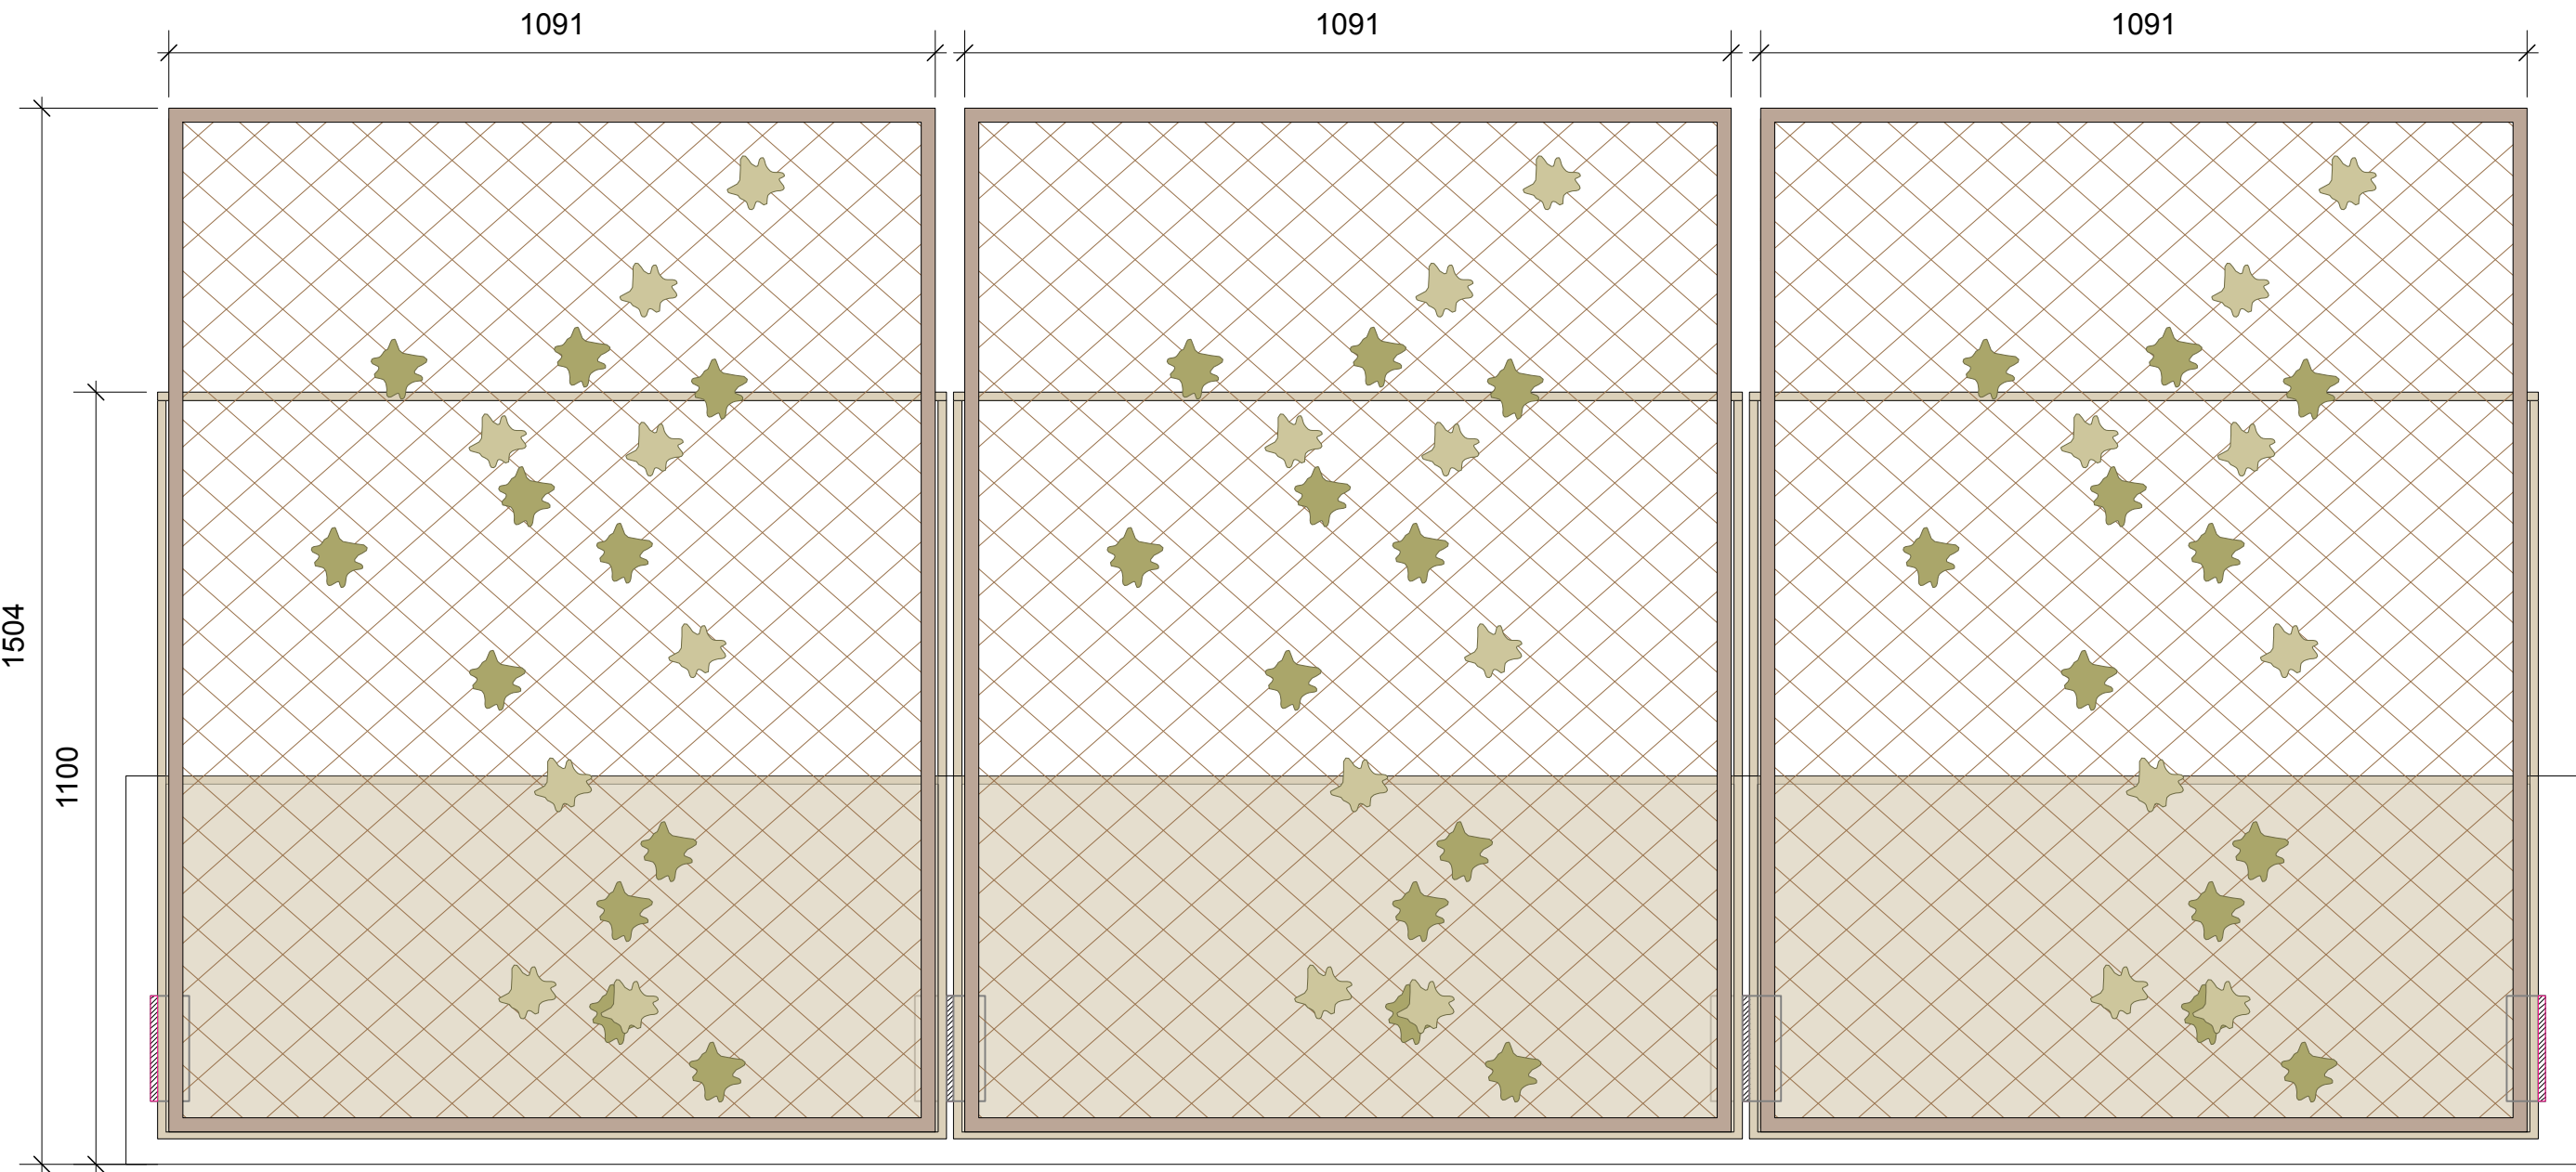

Elevation A and Elevation B
Scale: 1:10

NOTES:

This drawing is issued for information only.

All dimensions to be checked on site and any discrepancies are to be raised with the drawing issuer for clarification.

Dimensions are not to be scaled from this drawing.

The information shown on this drawing is subject to measured surveys and structural engineer's designs.

No building work is to be carried out on the basis of this drawing, without the written consent of Amos Goldreich Architecture.

rev	date	initials	description
-----	------	----------	-------------

location

0.00 0.10 0.20 0.30 M

Amos Goldreich Studio 32 T +44(0)207272 6592
Architecture Bickerton House E info@agarchitecture.net
25 Bickerton Road www.agarchitecture.net
London N19 5JT



project

1 New End Square

drawing title


Trellis Details - 1

drawn DM	scale @ A1 Varies	status Planning
date of first issue Dec 2022	drawing number C-900	rev. -

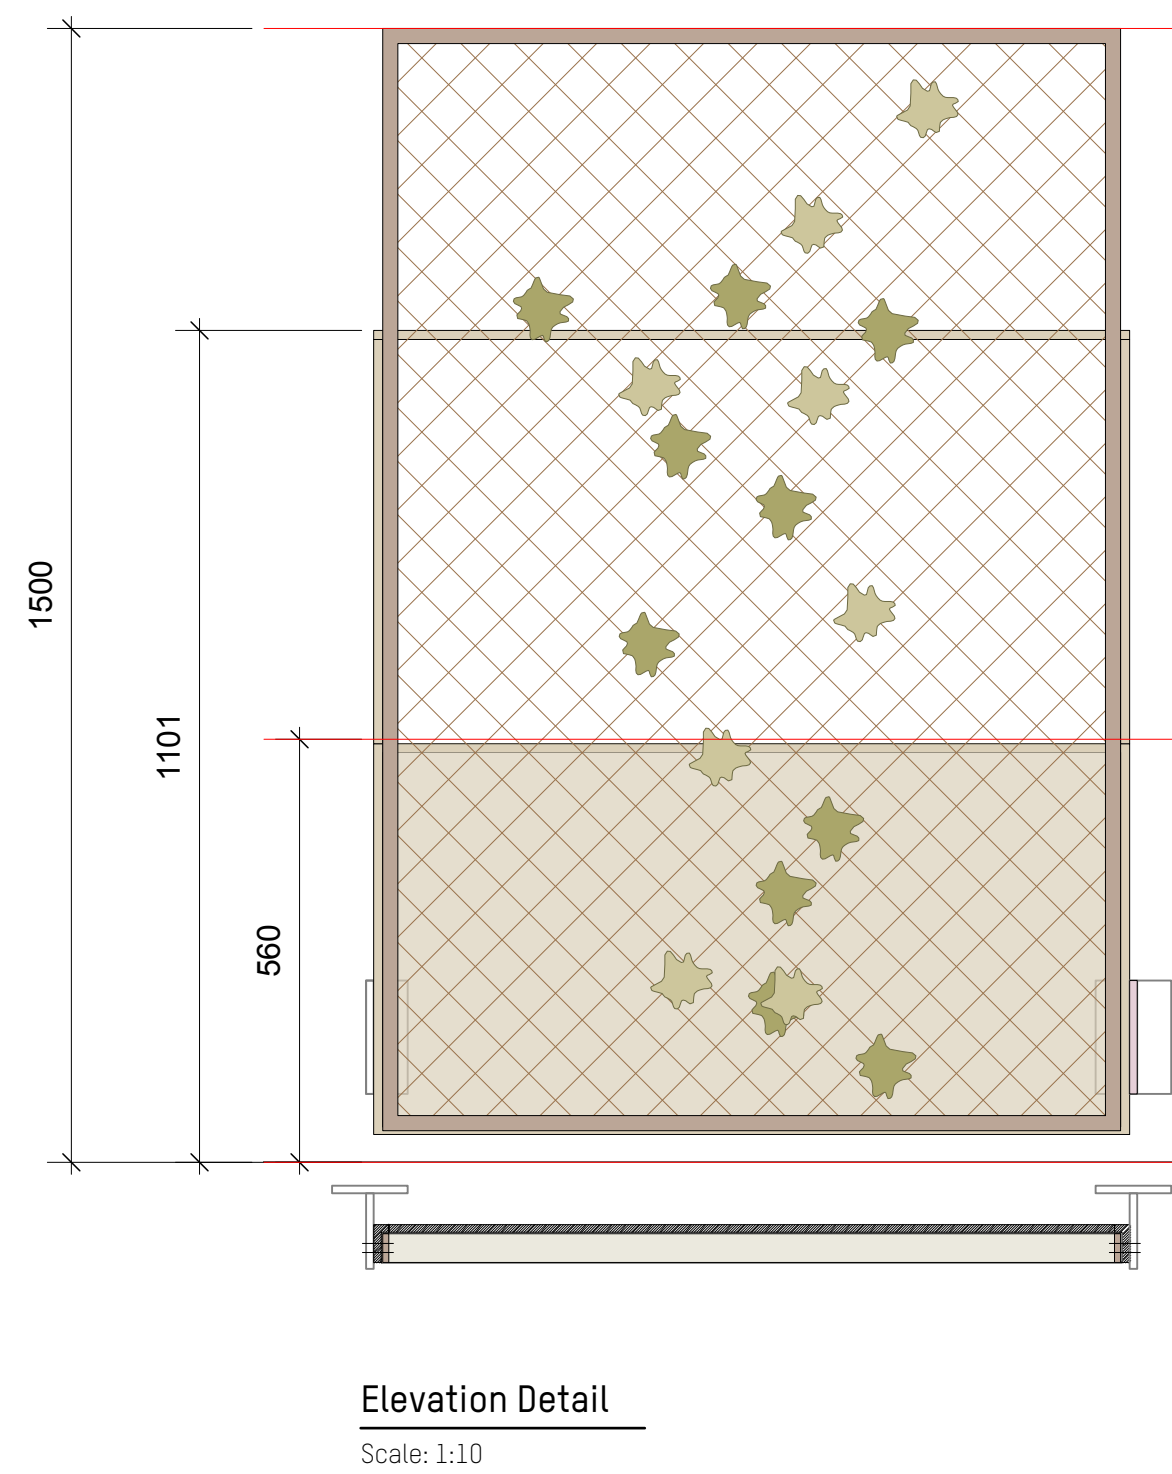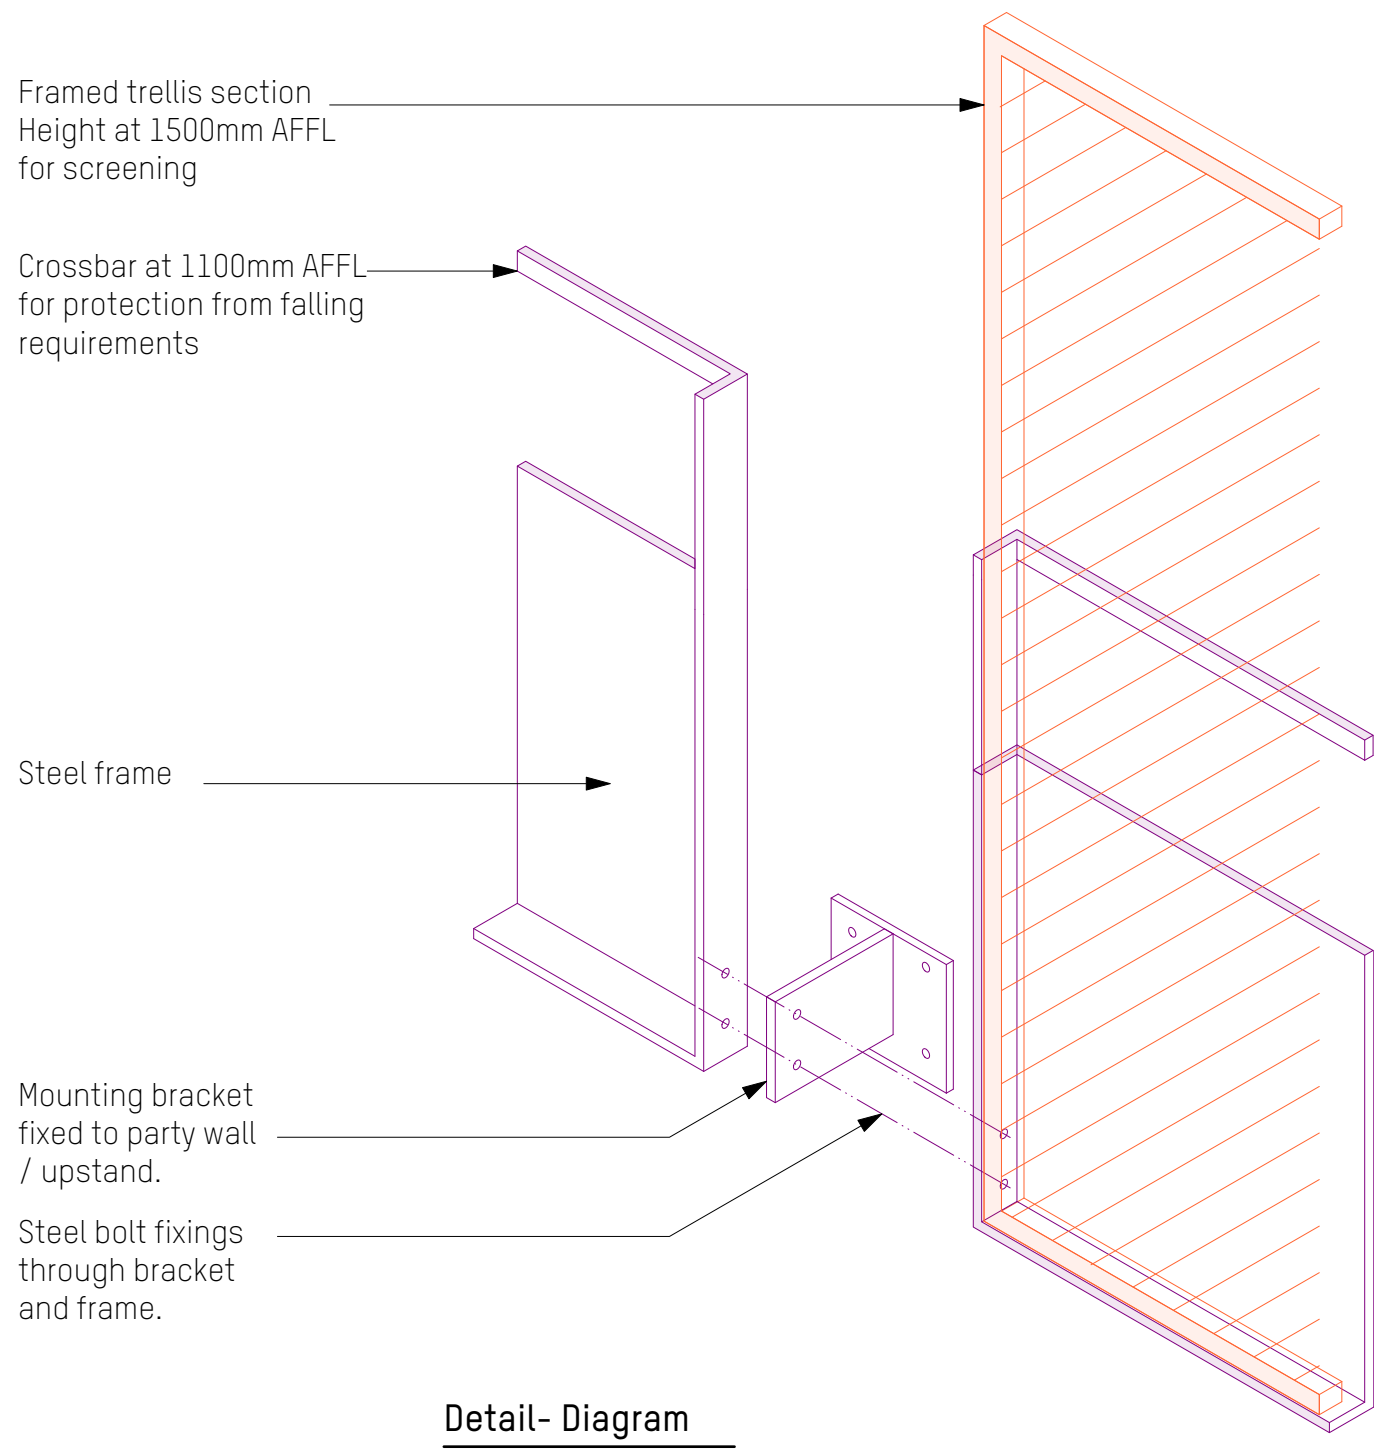

3 NEW END SQUARE


Ex +12.81

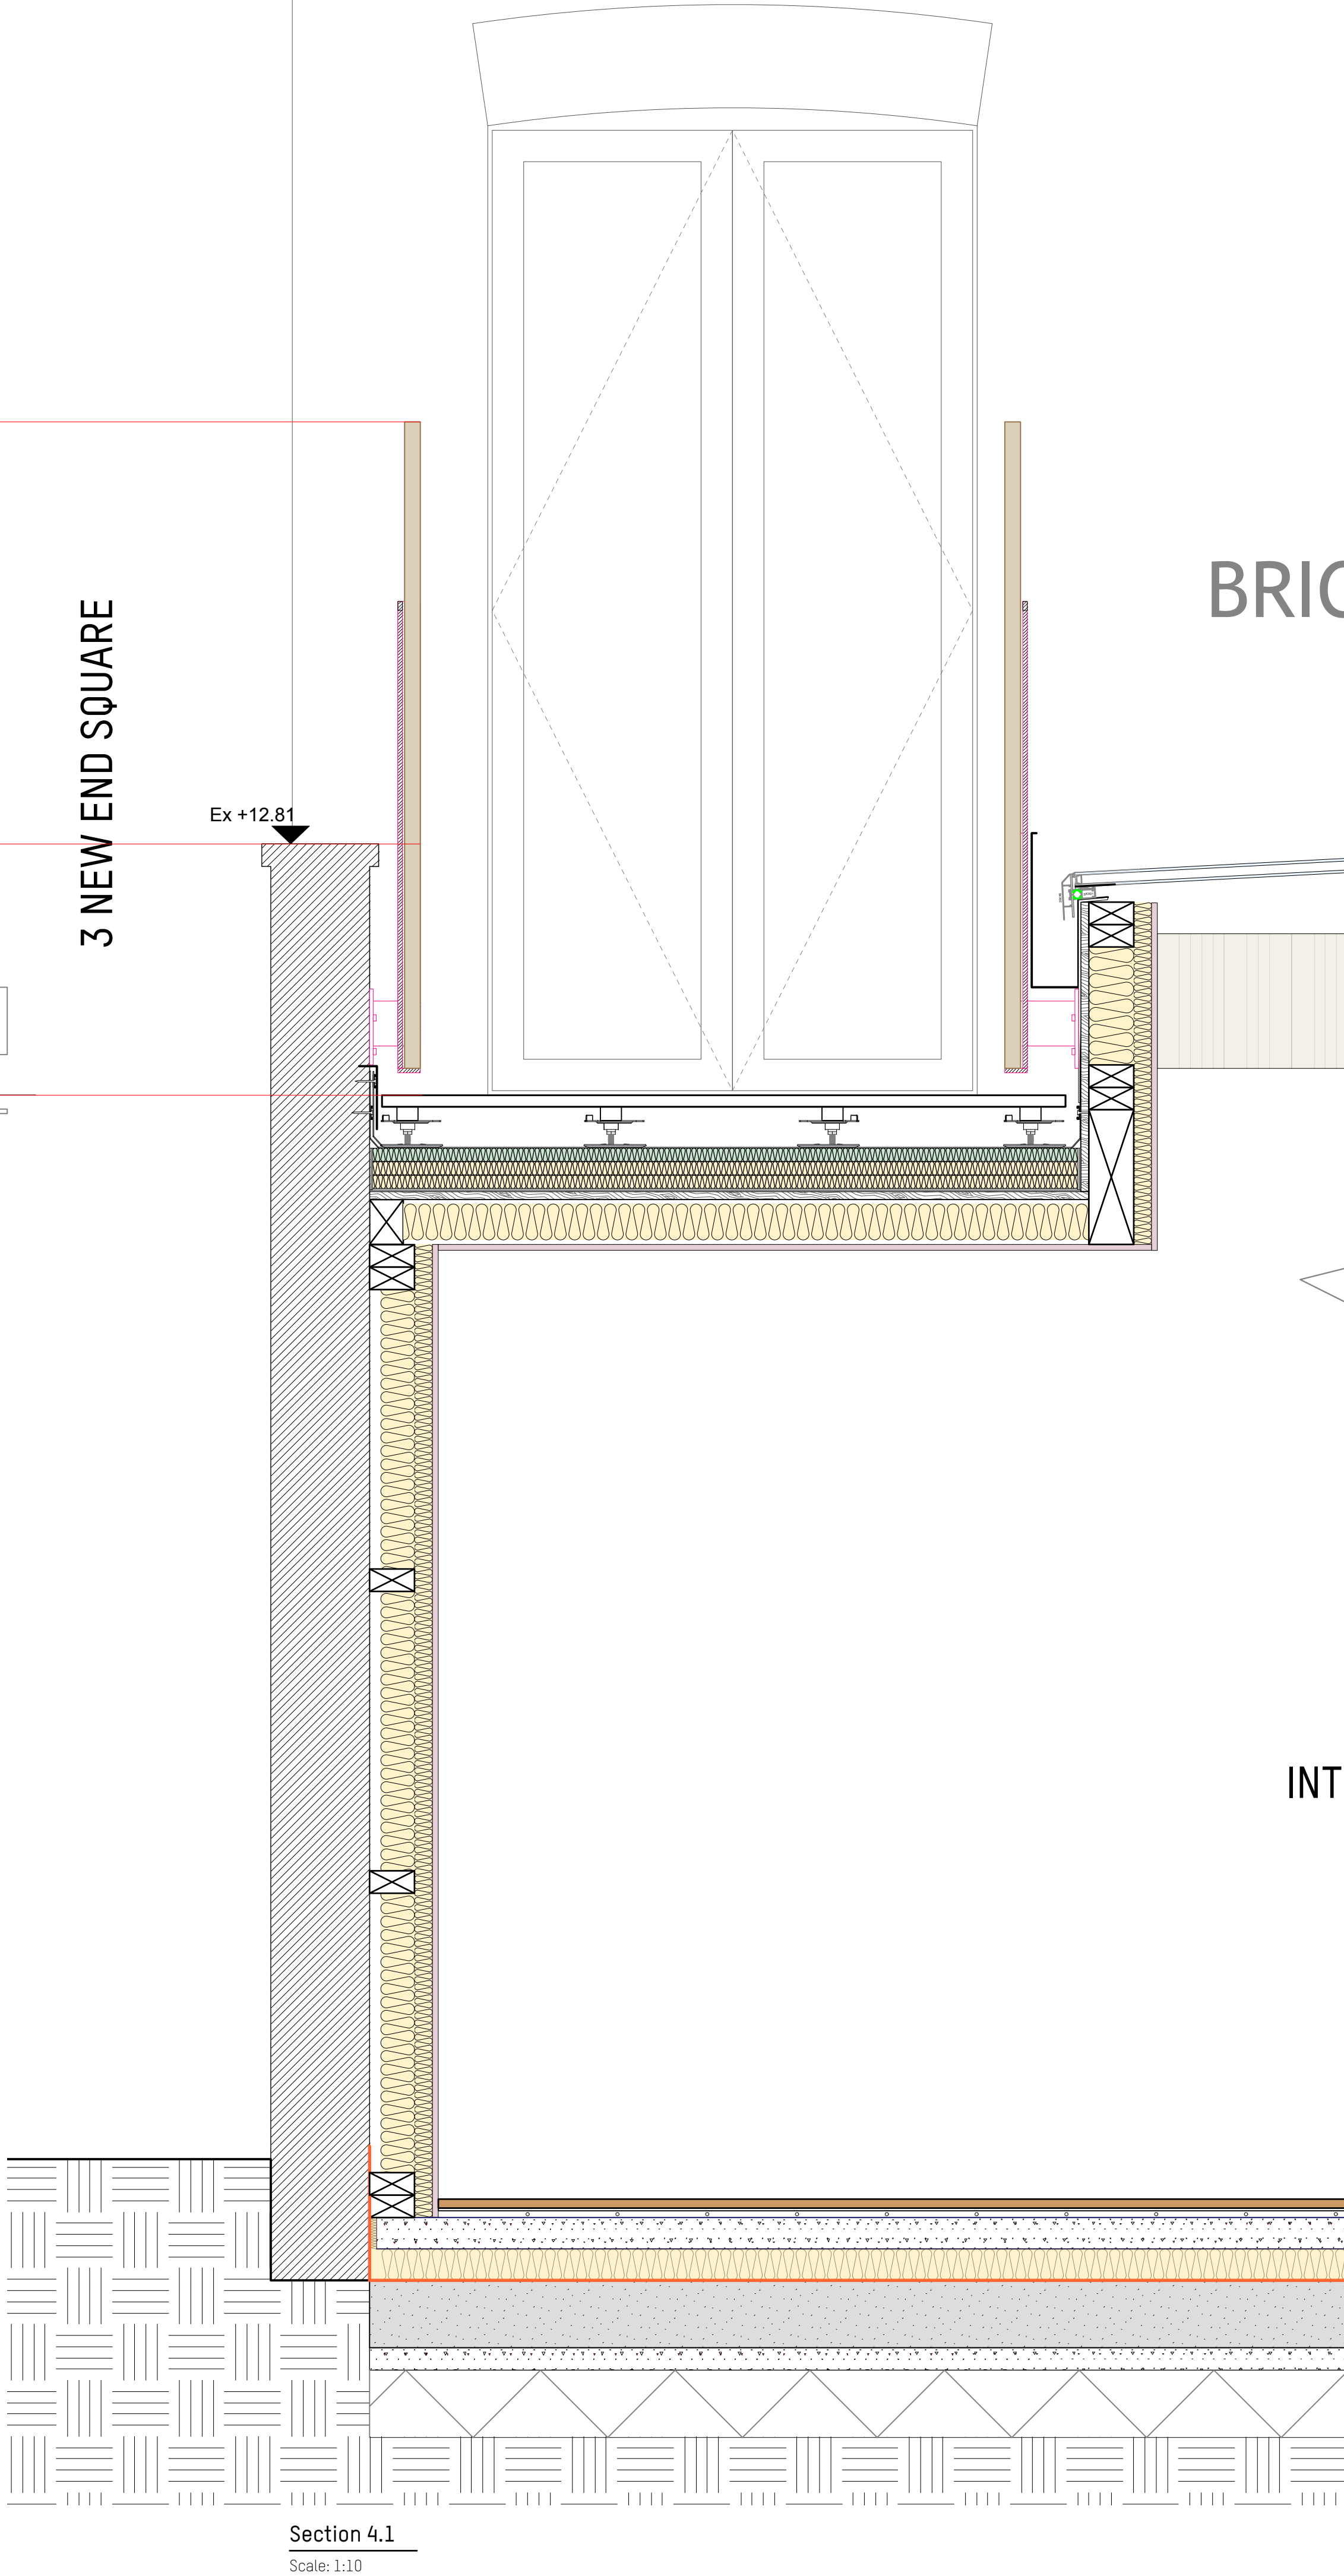


Materials



Climbing plant

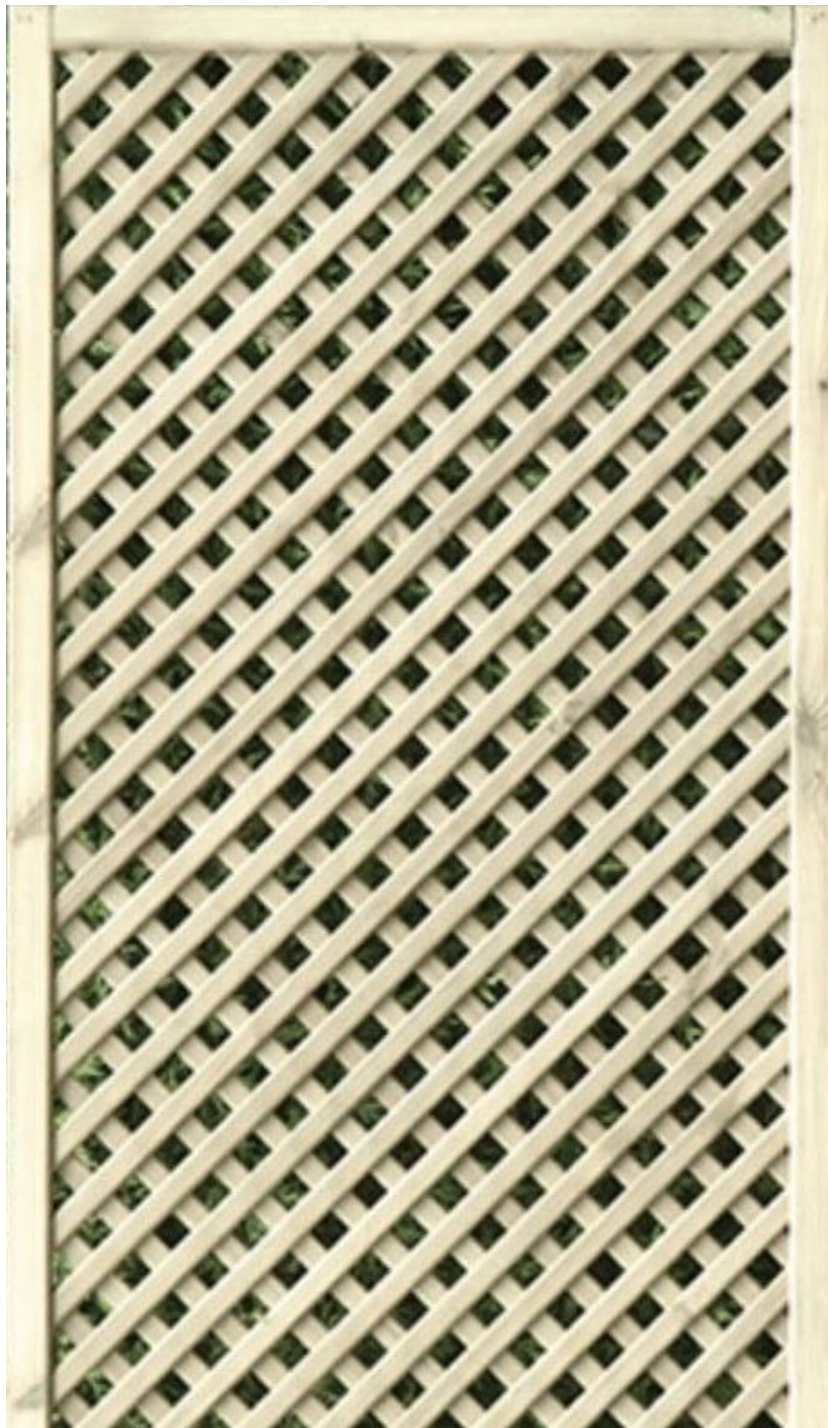

Framed tight gridded trellis

 

Powder coated
steel frame -
RAL colour to
match trellis.

NOTES:

This drawing is issued for information only.

All dimensions to be checked on site and any discrepancies are to be raised with the drawing issuer for clarification.

Dimensions are not to be scaled from this drawing.

The information shown on this drawing is subject to measured surveys and structural engineer's designs.

No building work is to be carried out on the basis of this drawing, without the written consent of Amos Goldreich Architecture.

rev	date	initials	description
-----	------	----------	-------------

location

0.00 0.10 0.20 0.30 M

Amos Goldreich Studio 32 T +44(0)207272 6592
Architecture Bickerton House E info@agarchitecture.net
25 Bickerton Road www.agarchitecture.net
London N19 5JT

project

1 New End Square

drawing title

Trellis Details - 2

drawn DM	scale @ A1 Varies	status Planning
date of first issue Dec 2022	project number 407	rev. -