




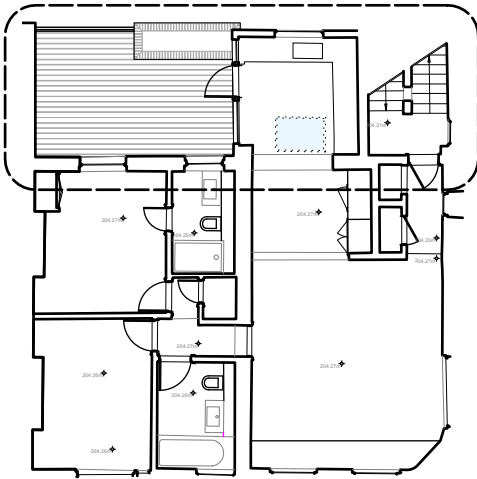

2 Existing Plan Key
Scale: 1:200

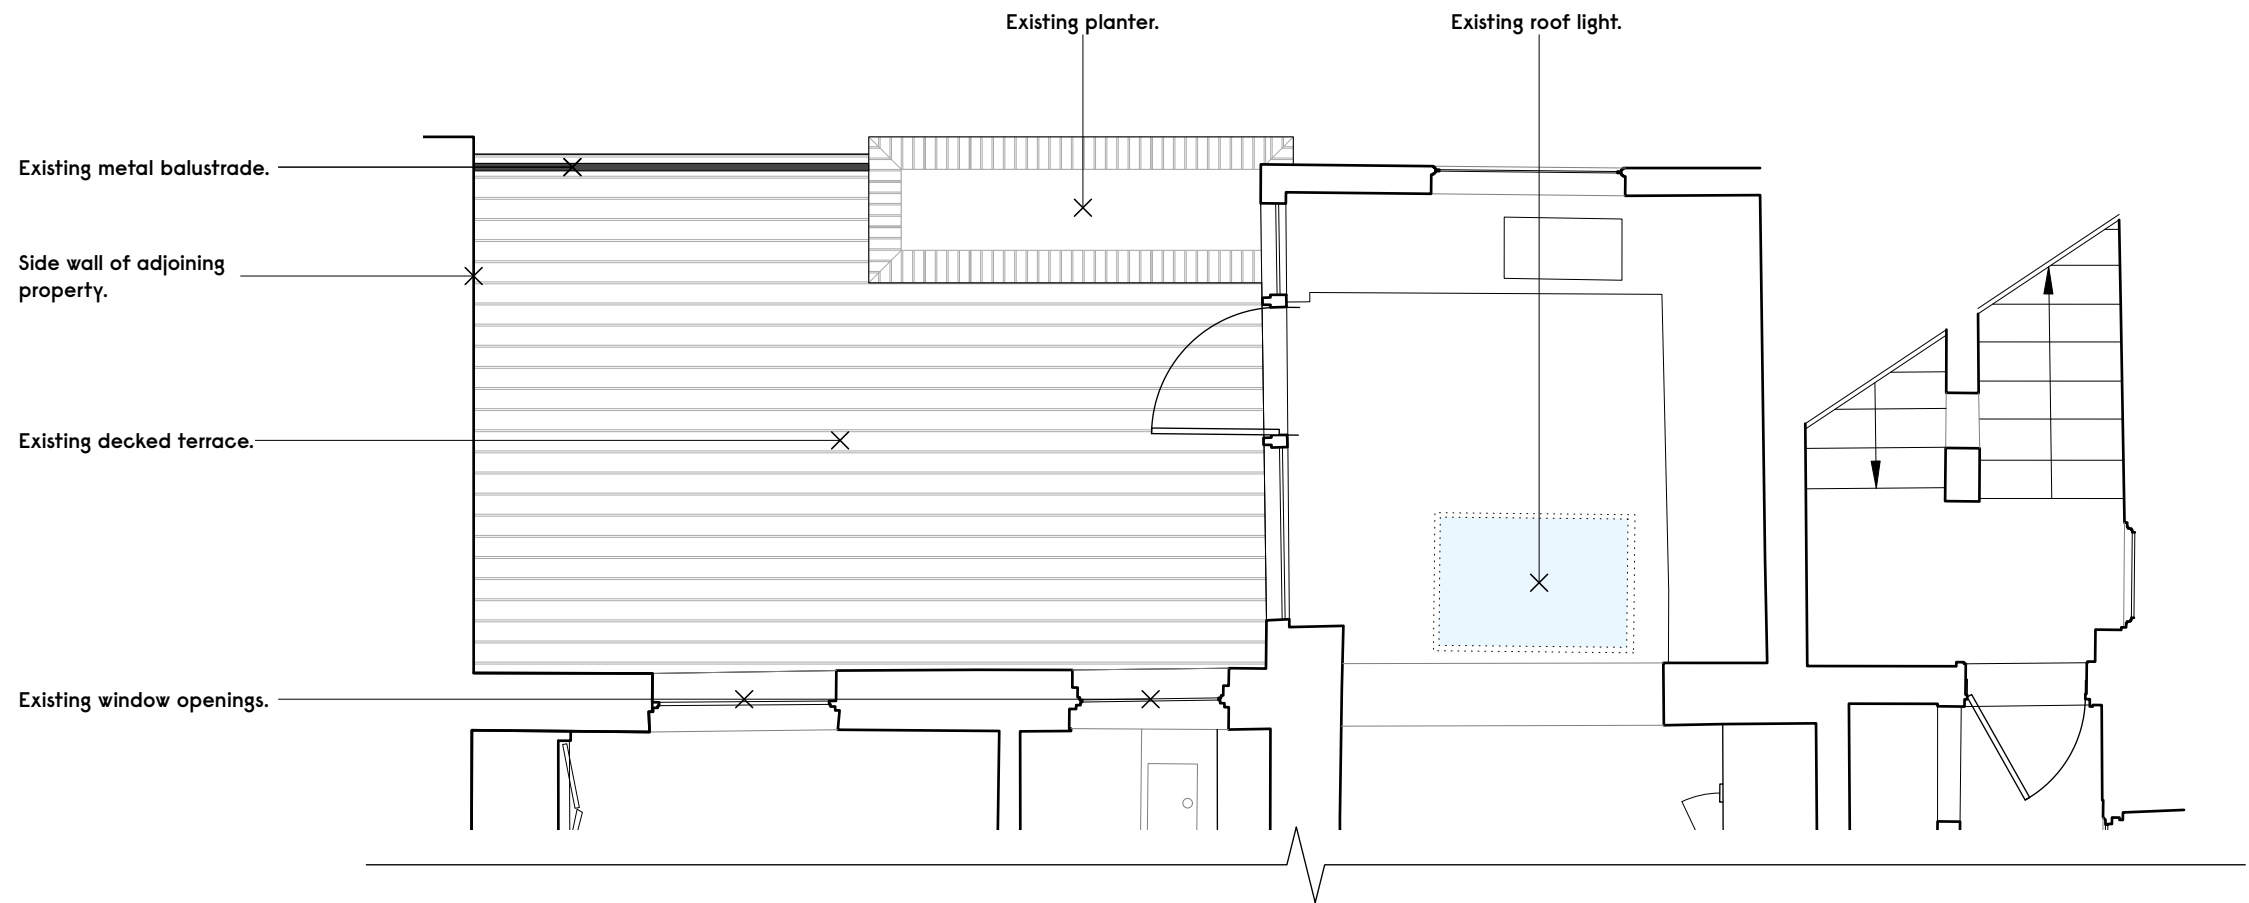

1 Existing Plan
Scale: 1:50

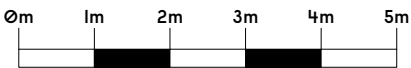

Notes

-

Revision	Date	Description
-	12/08/22	Planning

Gundry + Ducker

Gundry + Ducker Architecture Ltd
Unit 1, 35 Shore Road
London E9 7FL

† +44(0)203 417 4895
info@gundryducker.com

Project Flat 3 23 - 24 Chalcoot Road NW1 8LN

Drawing title Proposed Plan

Scale 1:50 @ A3 Drwg. No. Rev

Date August 2022 463_PL_02 -

Status PLANNING

Do not scale. All dimensions to be confirmed on site.
Information contained in this drawing is the sole copyright of the designer
and is not to be reproduced without permission.