



Notes:

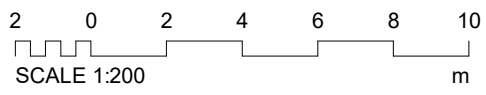


Note:

Existing drawings show pre-demolition site layout

- Boundary line
- Outline of building pre-demolition

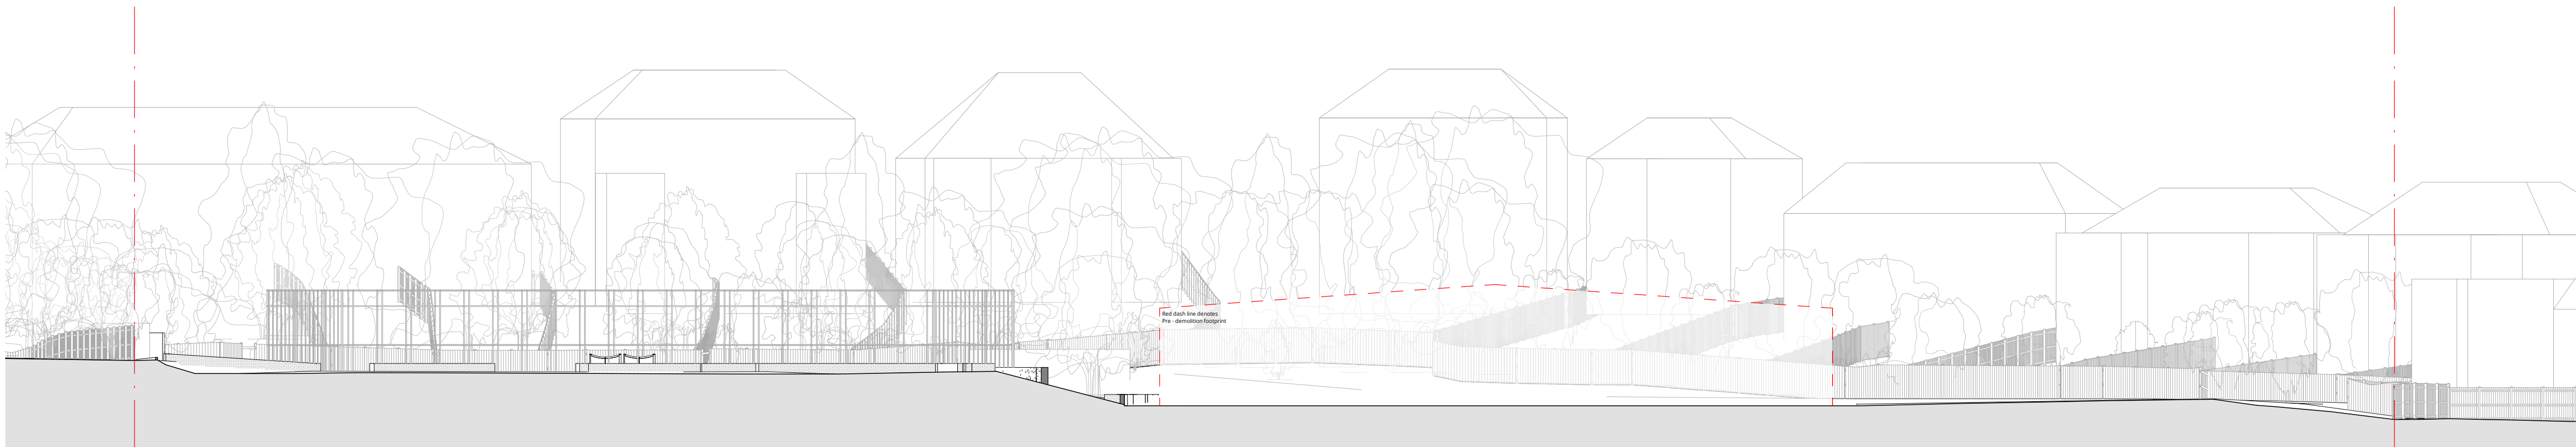

Existing Section A-A
1:200

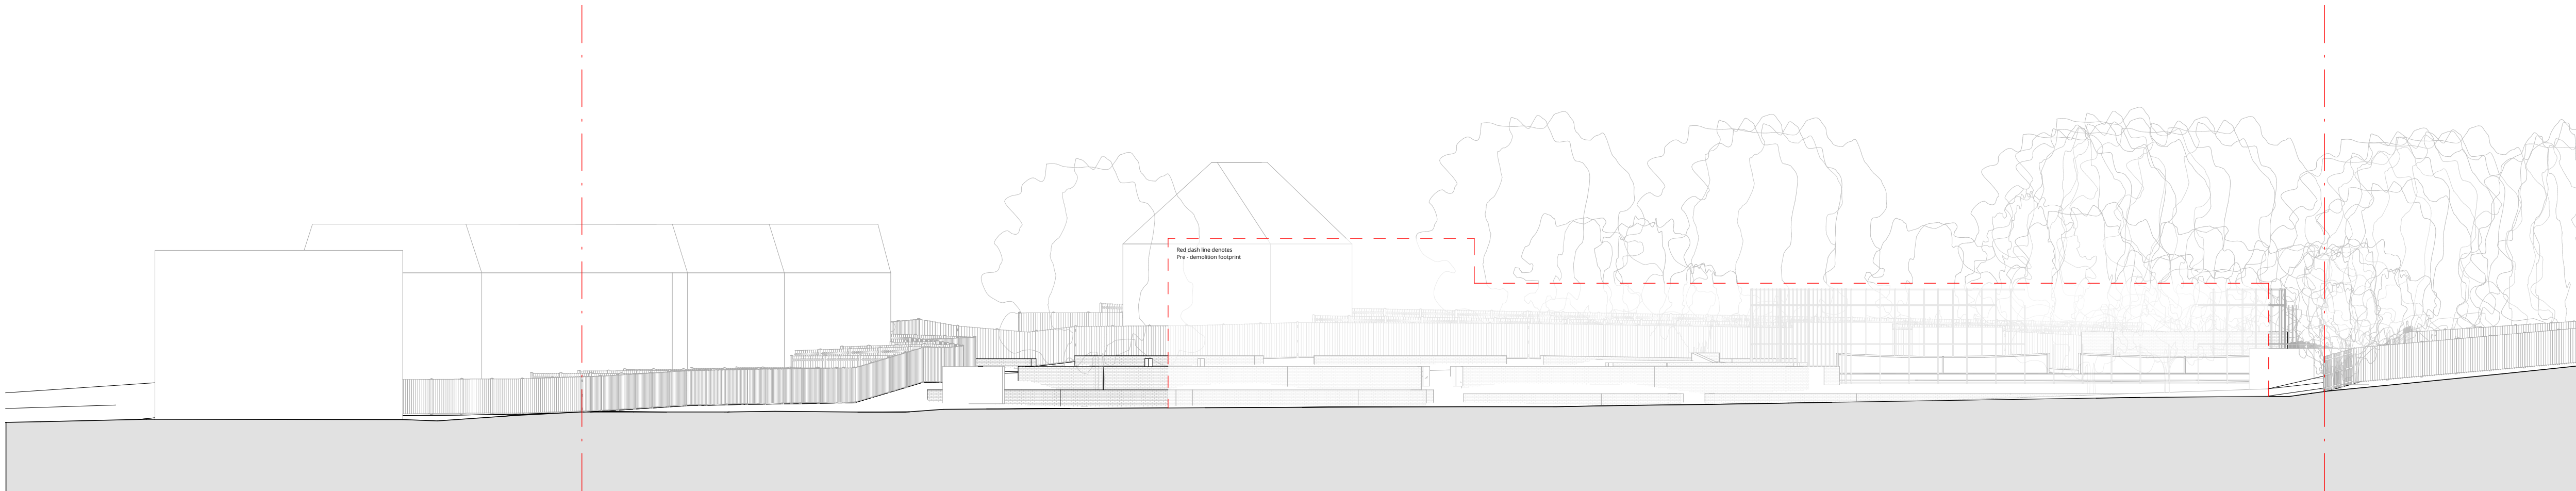

Existing Section B-B
1:200

P1	Planning Issue	21/10/22	MM	AG
Rev	Description	Date	Drawn	Ckd



16 lambton place
notting hill
london w112sh
t 02072293125
f 02072293257
e info@wolffarchitects.co.uk

status:

PLANNING

project:
Mansfield Green
London

drawing title:
Existing Sections

date: 09/09/22 | scale: As indicated
dwg no: 1962-PL-0120 | rev no: P1