


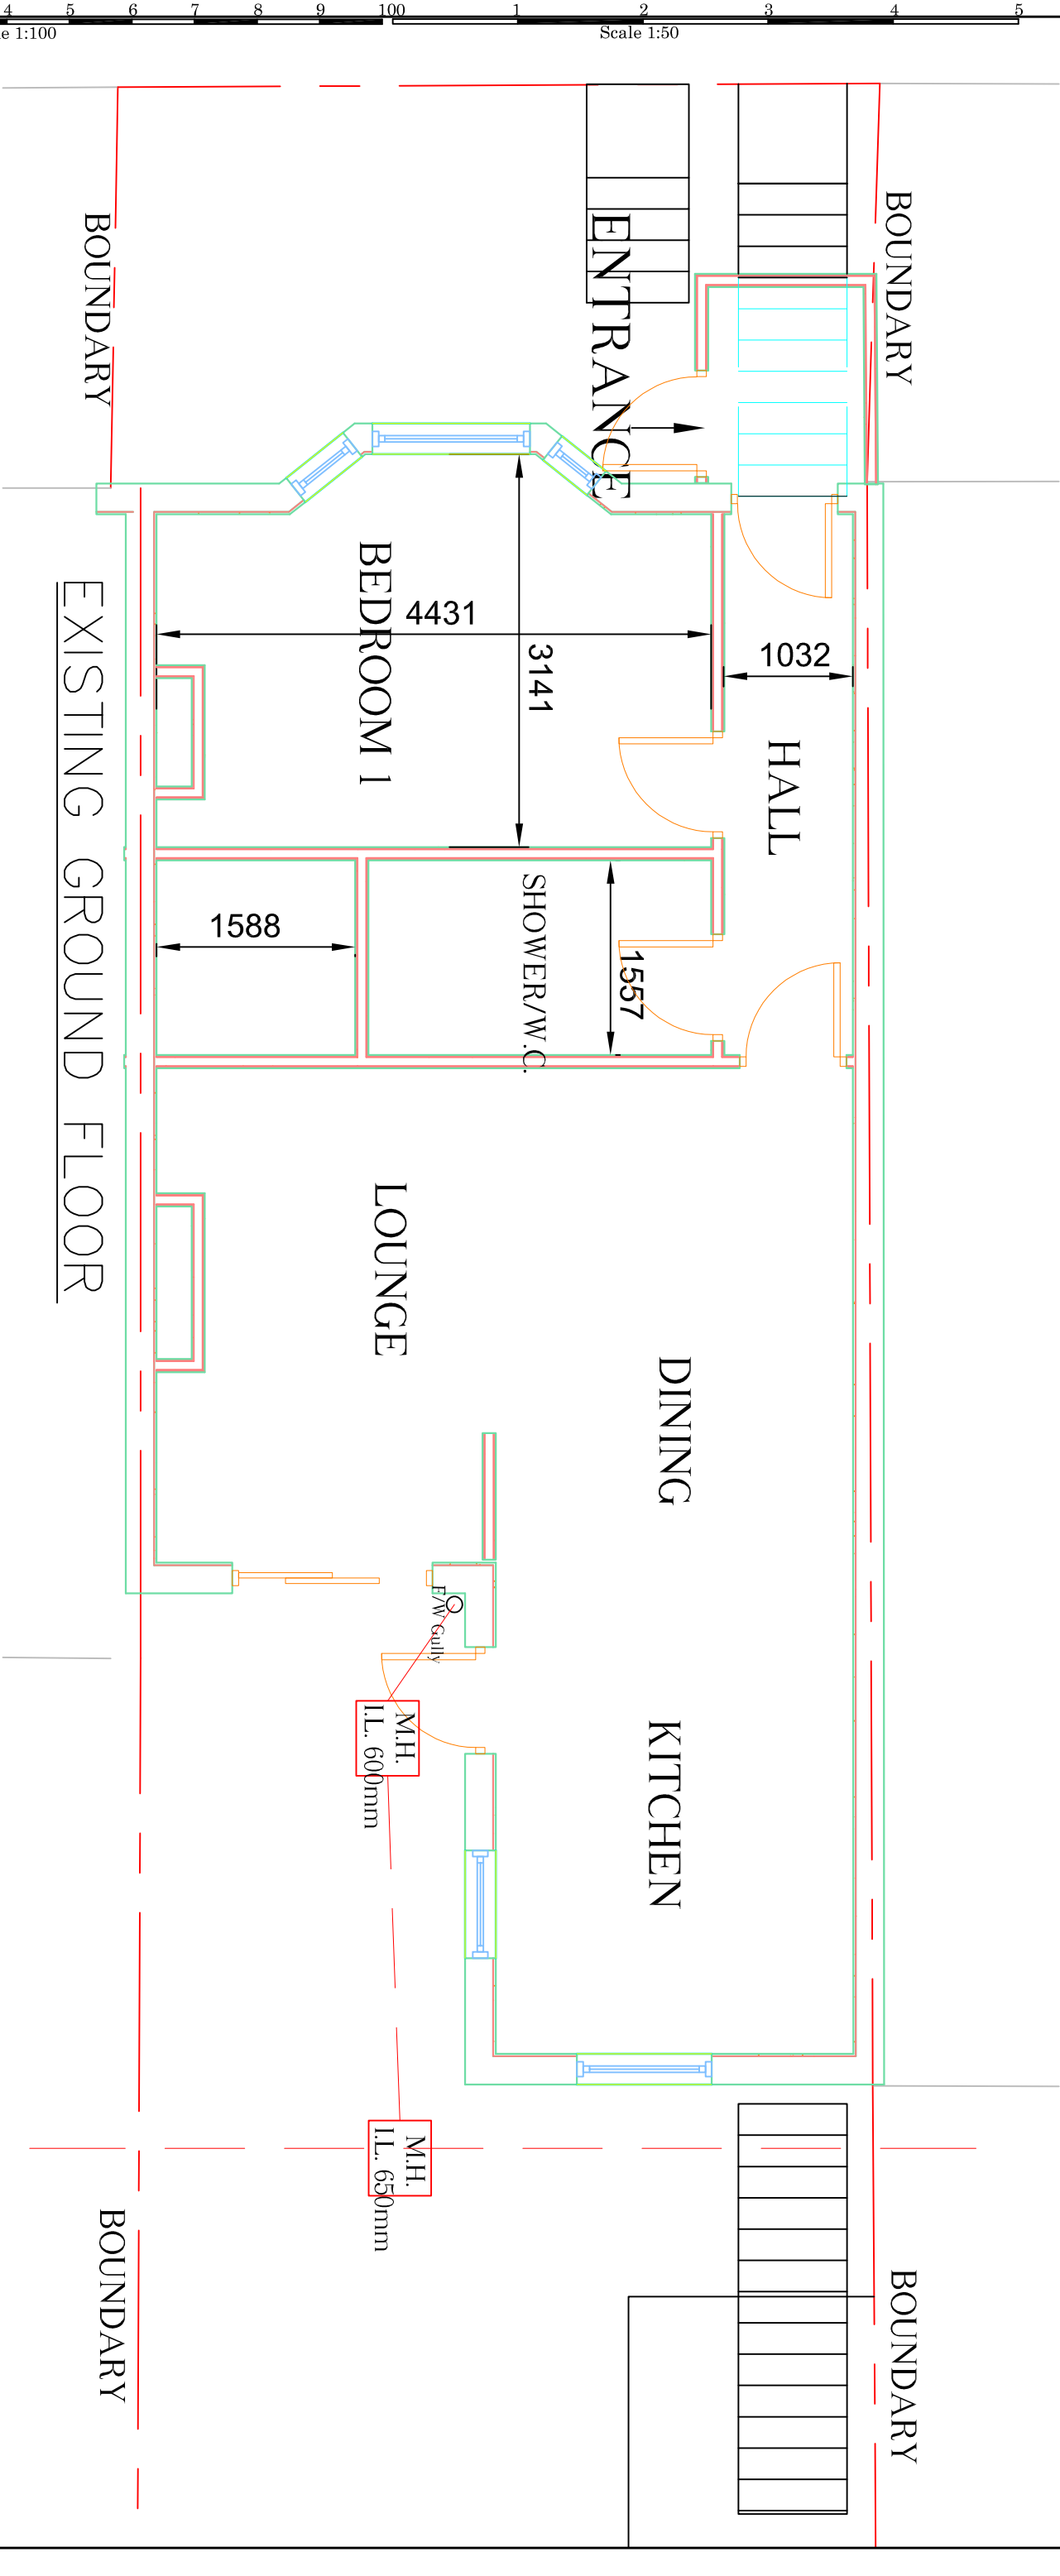

Rev.	Date.	Description	DWN.	CHK.	Job Title:	Designed by:	Date:	Scale:
					50a Maygrove, London NW6 2EB	Angelo E	Nov. 2022	1:50@A3
					Drawing Title:	Client:	Drawing No:	Rev.
					Existing Ground floor		3432/DJ/01	
j e architectural design ltd Architectural & Structural Designers 1 Lytton Close Northolt Village, Northolt Middlesex UB5 5BU T: 020 8845 0795, M: 07930 557913, e:angel@jeaol.com								