



EXISTING SOUTH WEST ELEVATION

1:100

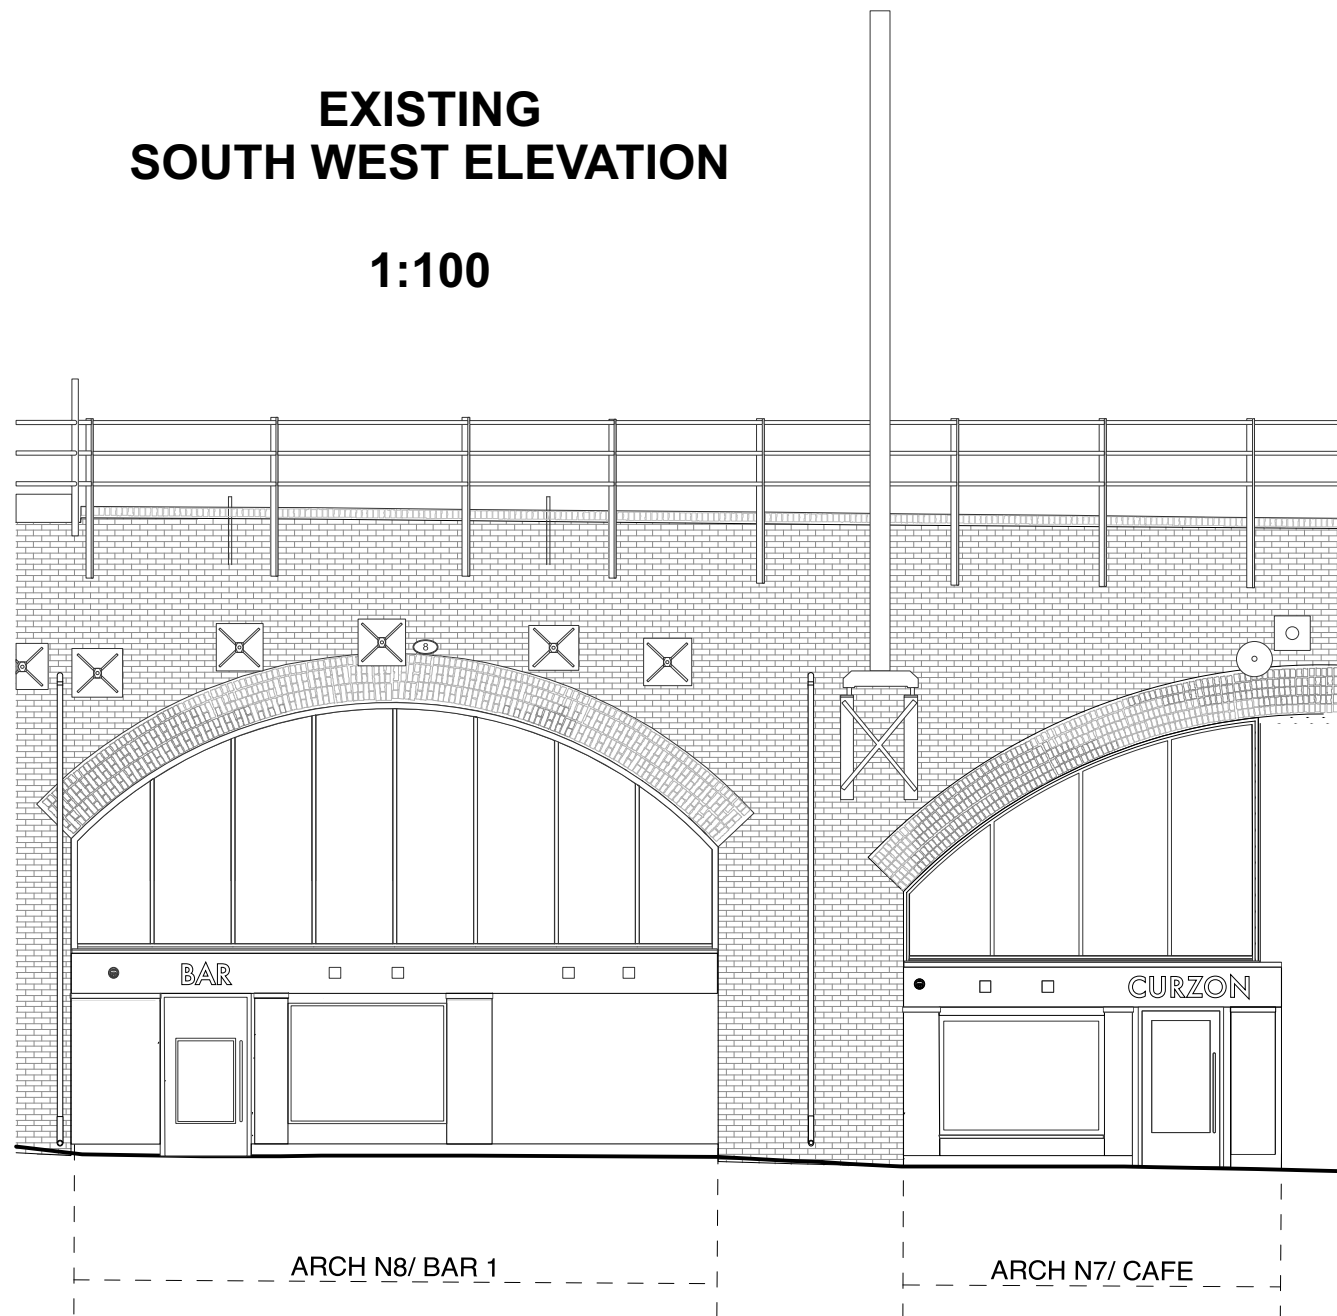

PROPOSED SOUTH WEST ELEVATION

1:100

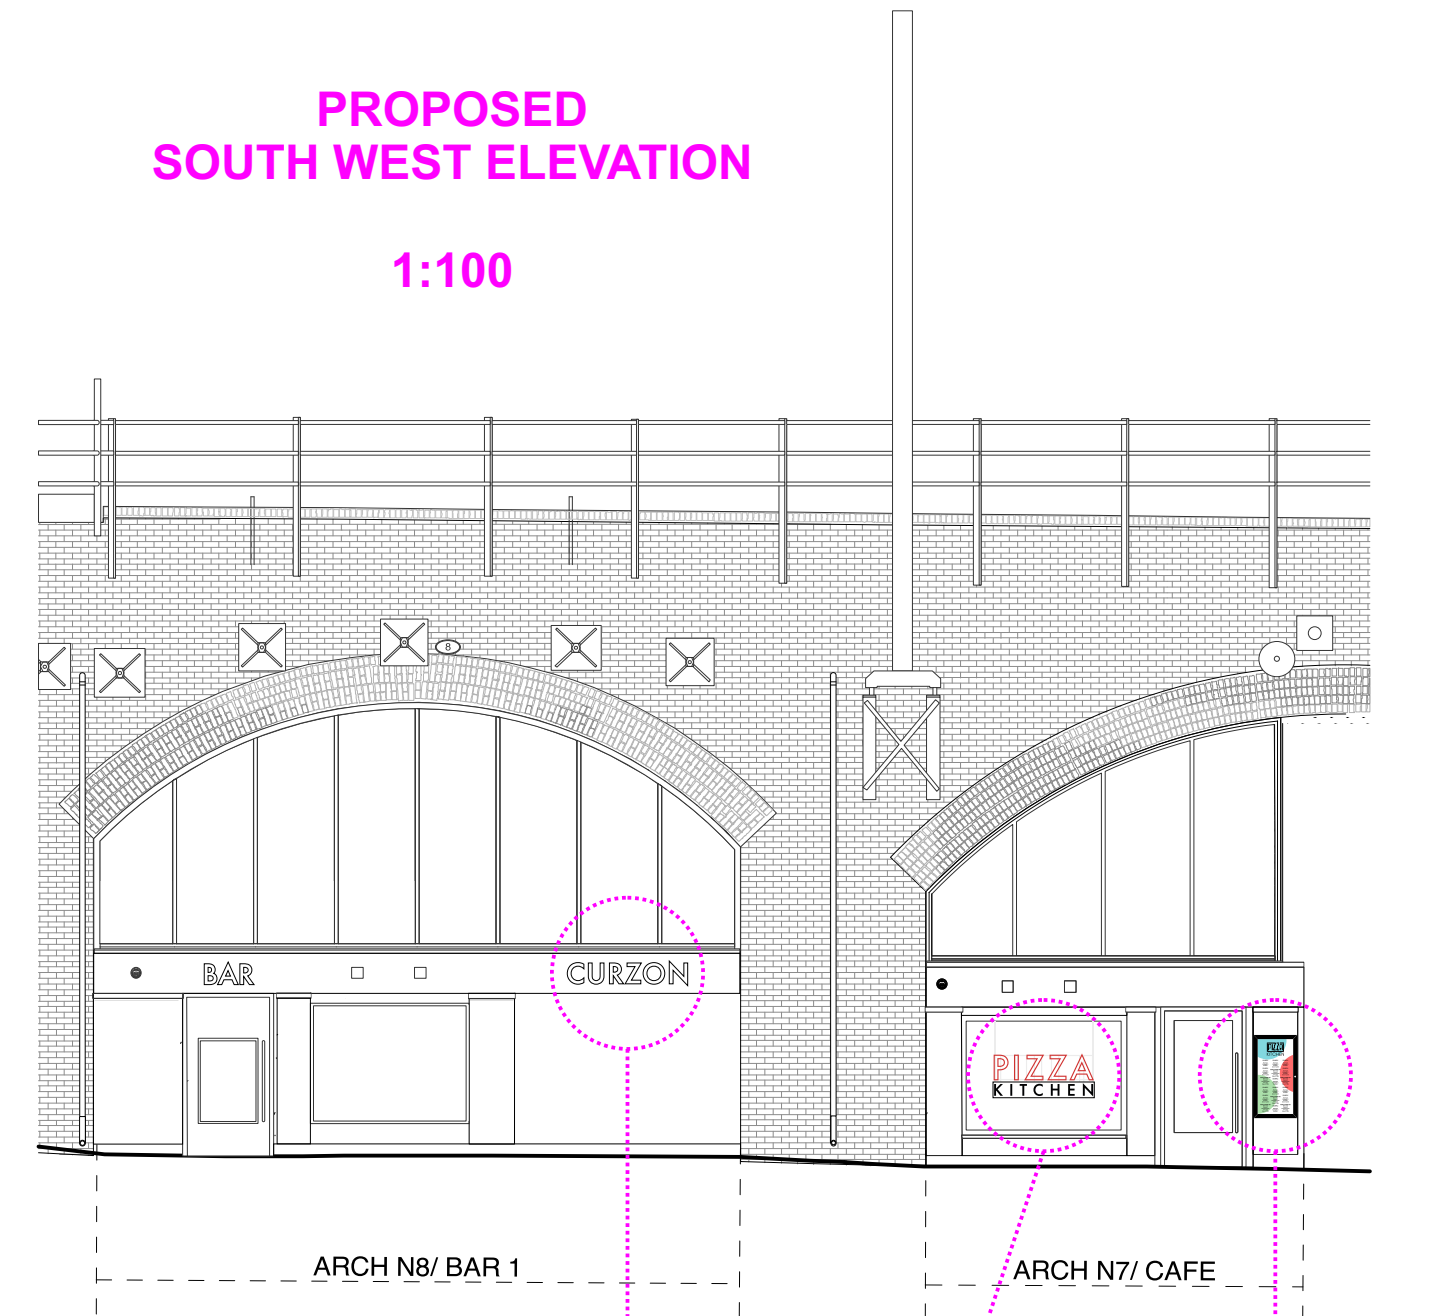


Existing "CURZON" sign
to be moved to here
1670x300mm

"PIZZA KITCHEN" sign
(Internally Illuminated)
1340x585mm

1x Poster box
(Internally Illuminated)
580x1100mm

EXISTING EAST ELEVATION (UNDER ARCH)


1:100

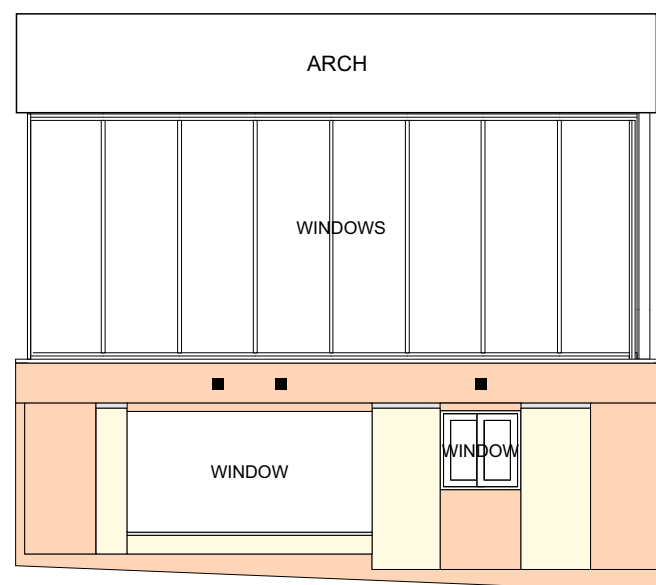

0m 5m

PROPOSED EAST ELEVATION (UNDER ARCH)

1:100

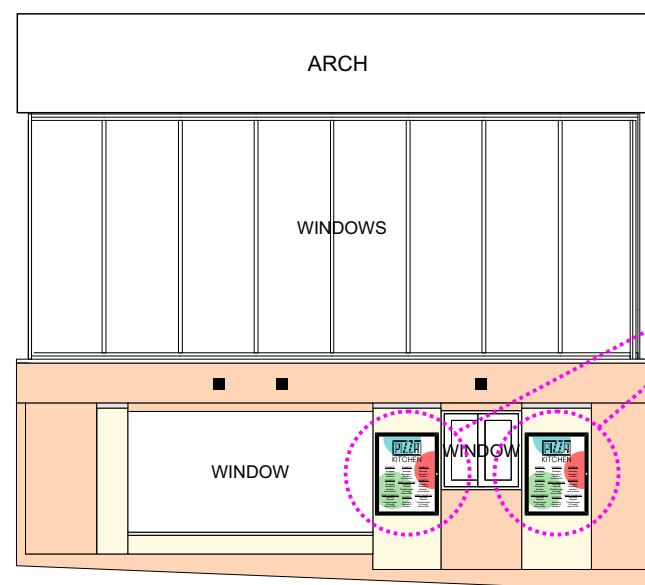

0m 5m

2x Poster Boxes
(Internally Illuminated)
846x1100mm