


F22a Bespoke metal planters
Scale: 1:20

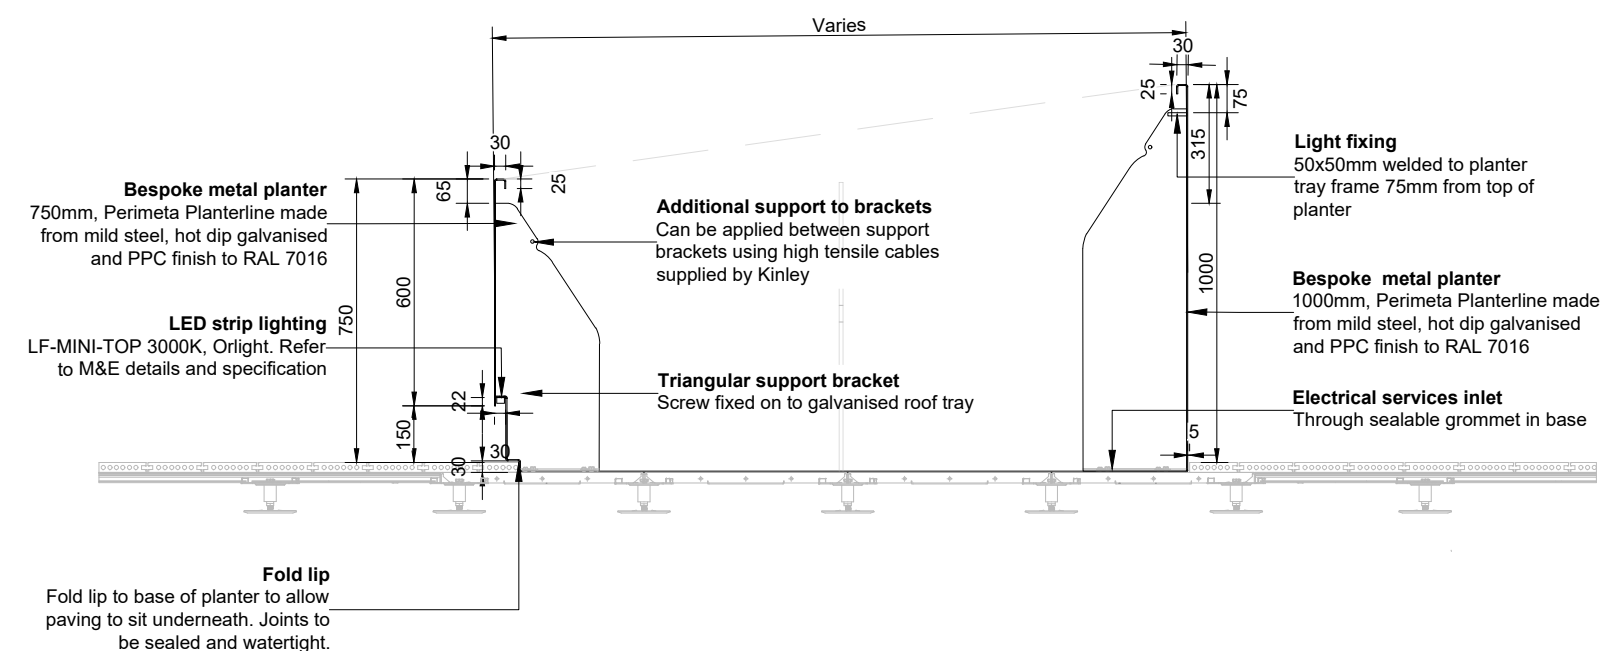

F22a-c Section through bespoke metal planters
Scale: 1:20

DO NOT SCALE FROM DRAWING

Drawing Information
Copyright of Place Design + Planning Ltd. 2008
All Rights Reserved

PLEASE NOTE: Figured dimensions take precedent over scale, do not scale from drawings.

Inform Place Design + Planning Ltd of any discrepancies before works commence on site.

All dimensions to be checked on site

SIGNIFICANT HEALTH, SAFETY & ENVIRONMENTAL INFORMATION RELATING TO CDM

HEALTH:

SAFETY:


ENVIRONMENTAL:

IT IS ASSUMED ALL WORKS WILL BE CARRIED OUT BY A COMPETANT CONTRACTOR WORKING, WHERE APPROPRIATE, TO AN AGREED METHOD STATEMENT

Rev.	Description	date	by	checked
C00	First Issue	04/03/22	BF	GH
C01	Changes as per Wilberby's comments	30/06/22	BF	GH

Notes:

- Refer to drawings CW-PLA-ZZ-RF-DR-LS-00006 for Roof Terrace Planters and Benches Location Plan.
- All planters to contain drainage board in base to assist with drainage as per CW-WLL-ZZ-ZZ-TS-X-0015.

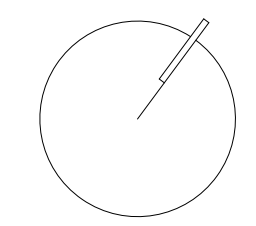

Client
SKANSKA

Project Title
Castlewood House

Drawing Title
Planters schedule - Roof terraces (1 of 7)

Project Stage
Construction

PLACE Design + Planning

Place Design + Planning Ltd
15 West Barnes Lane
London, SW20 0BU, UK
+44 208944 1940
+44 208944 1117

scale varies at A1 date 01/02/22 draw by BF ch by GH
draw no. CW-PLA-ZZ-RF-DR-LS-00416 rev no. C01