




F22g Bespoke metal planter
Scale: 1:20

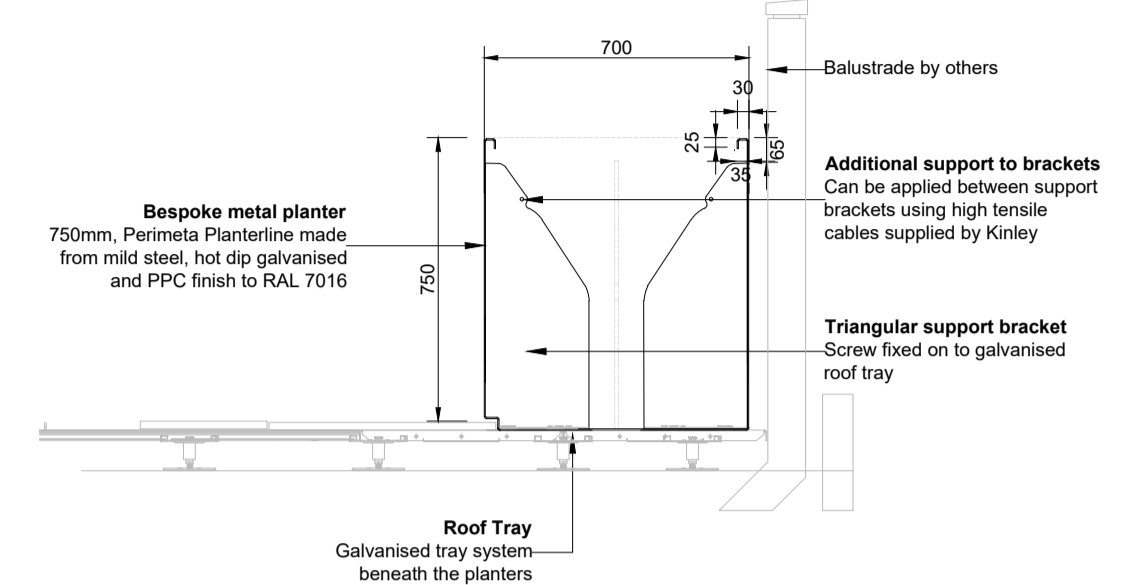


A Section A
Scale: 1:20

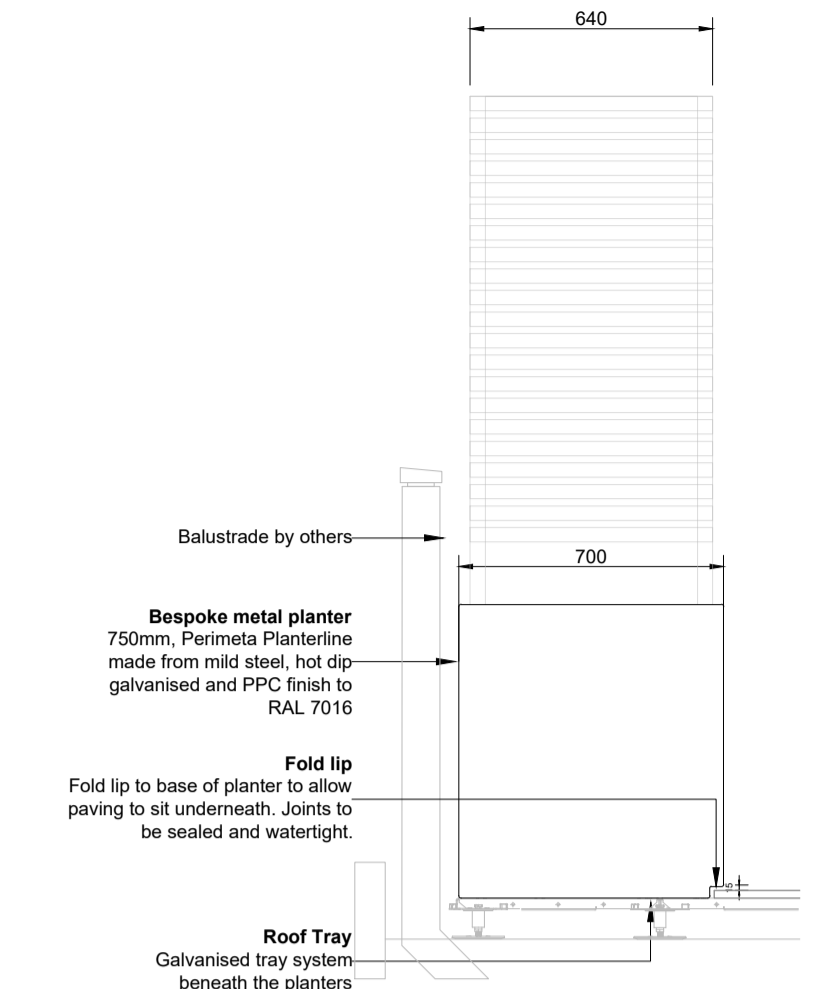



B Section B
Scale: 1:20

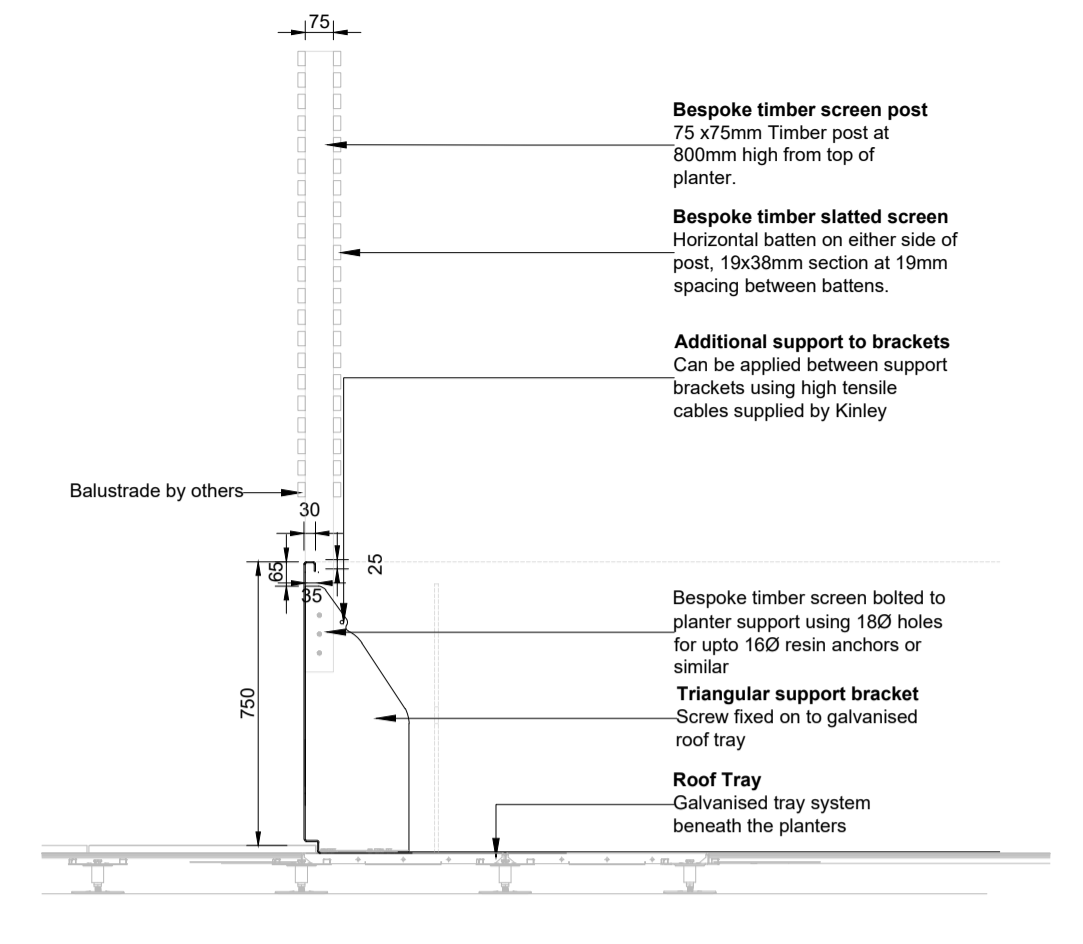



C Section C
Scale: 1:20

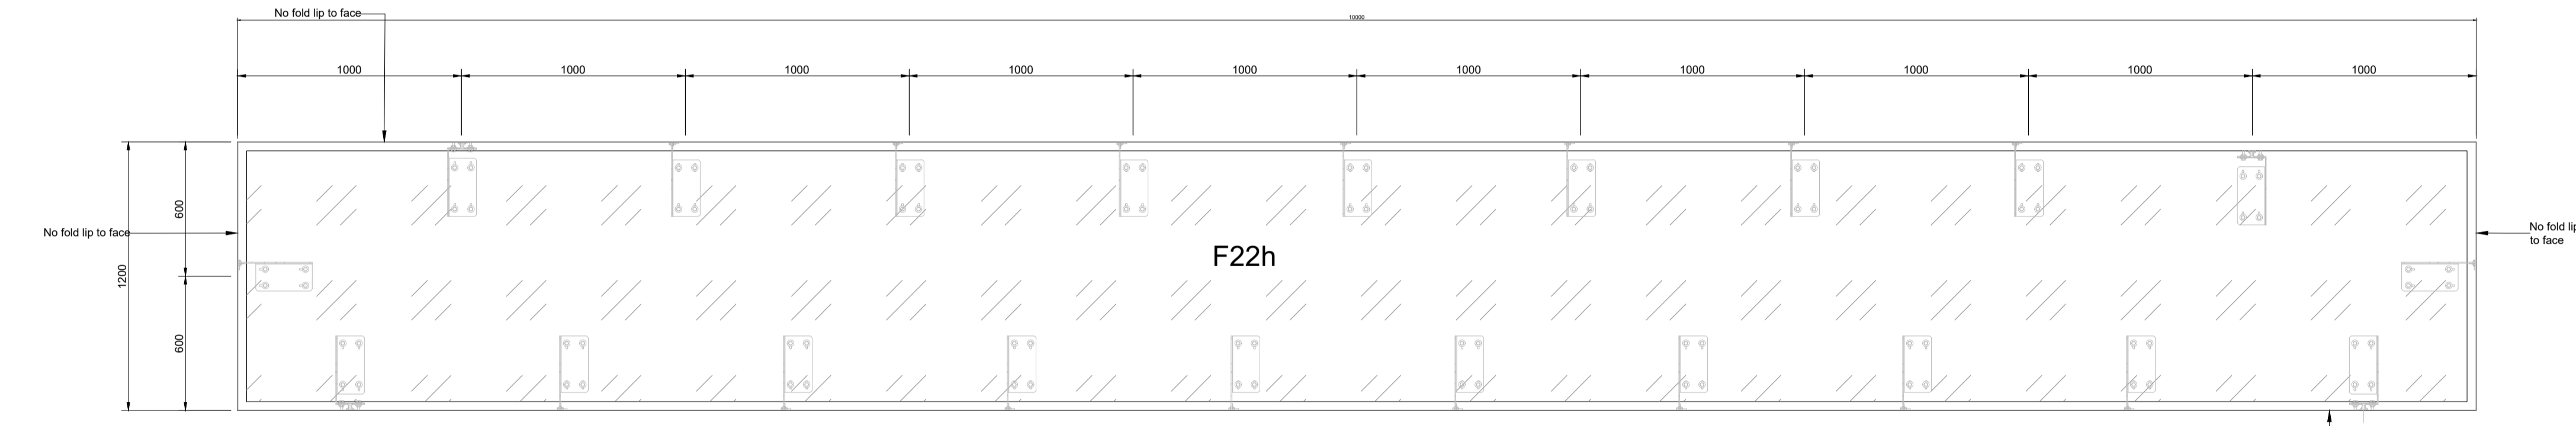

F22h Bespoke back slope metal planter
Scale: 1:20

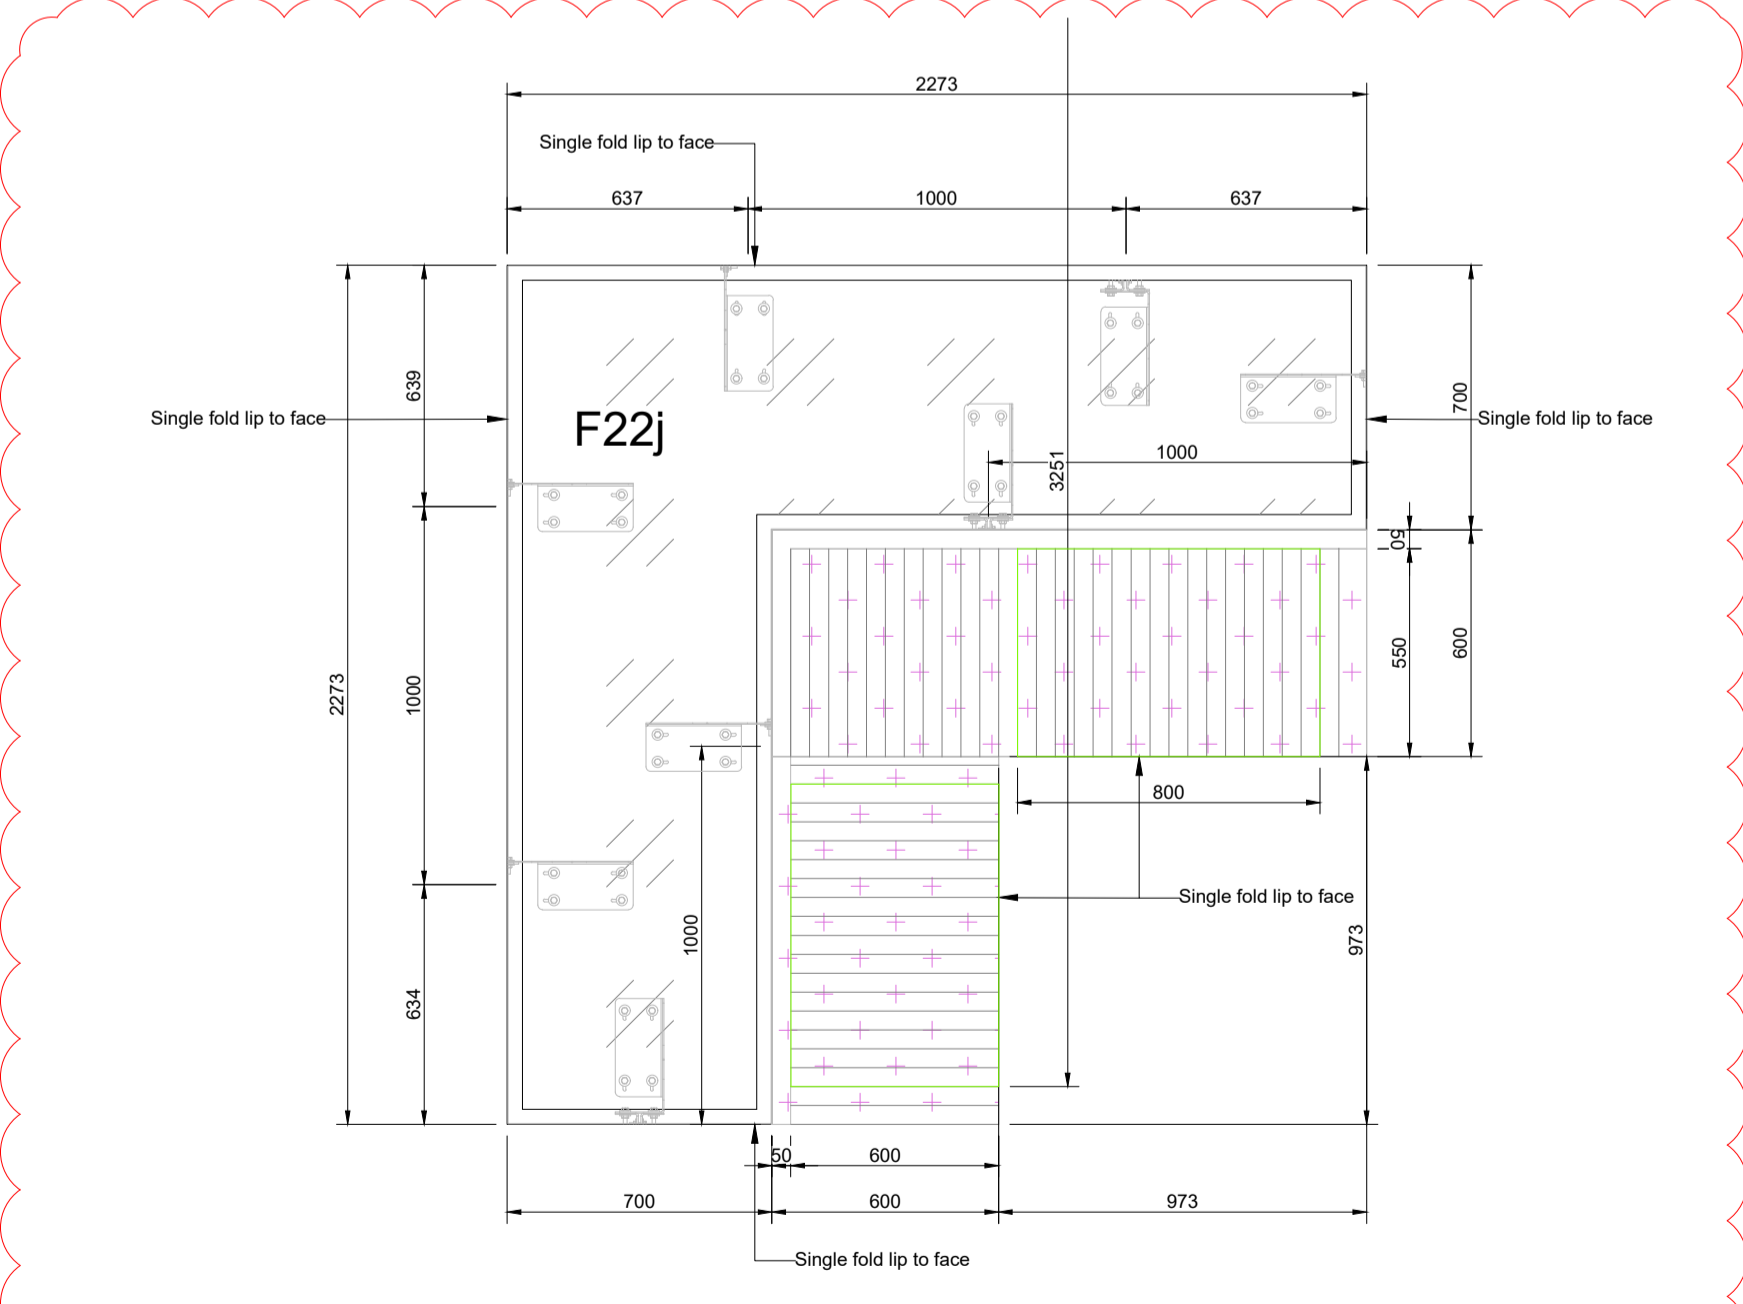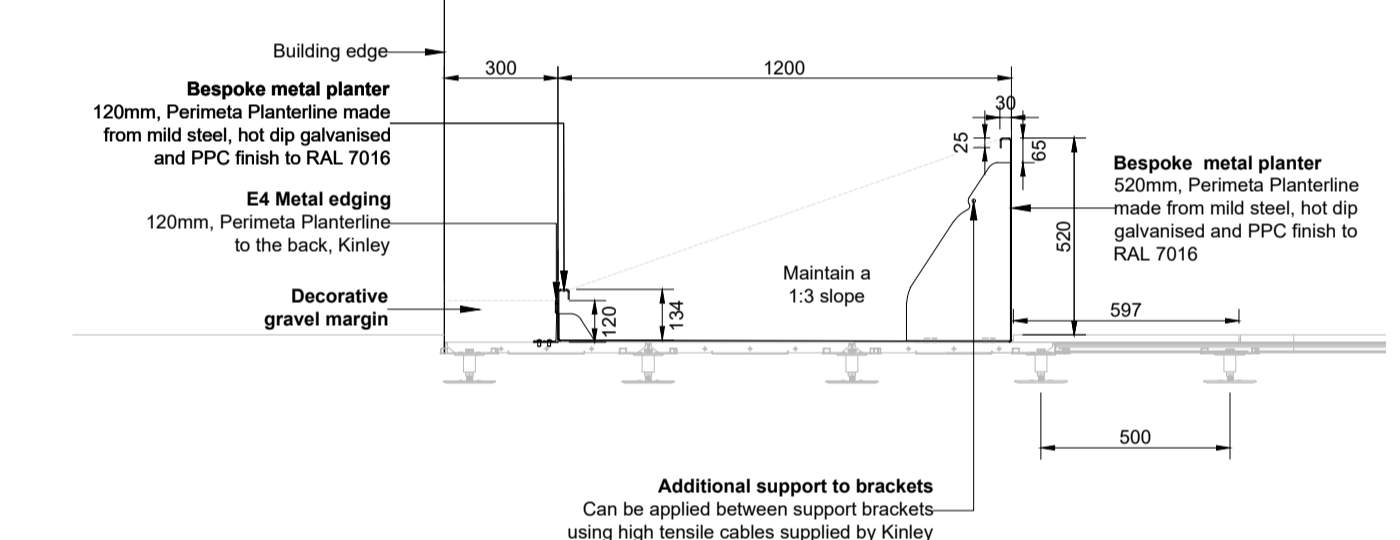

F22j Bespoke L-shaped planter with seat/storage
Scale: 1:20

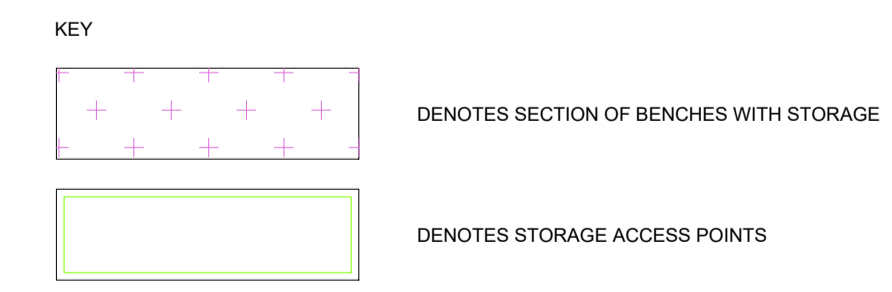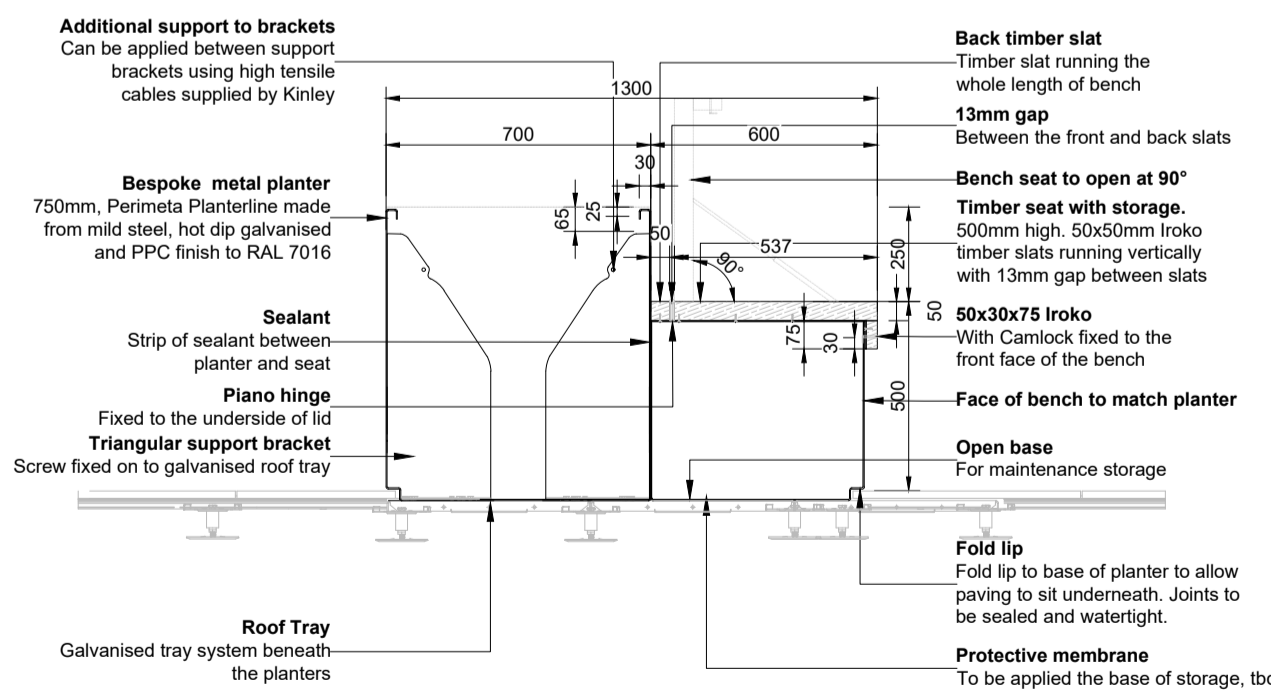

Drawing Information
Copyright of Place Design + Planning Ltd. 2008
All Rights Reserved

PLEASE NOTE: Figured dimensions take precedent over scale, do not scale from drawings.

Inform Place Design + Planning Ltd of any discrepancies before works commence on site.

All dimensions to be checked on site

SIGNIFICANT HEALTH, SAFETY & ENVIRONMENTAL INFORMATION RELATING TO CDM

HEALTH:

SAFETY:


ENVIRONMENTAL:

IT IS ASSUMED ALL WORKS WILL BE CARRIED OUT BY A COMPETANT CONTRACTOR WORKING, WHERE APPROPRIATE, TO AN AGREED METHOD STATEMENT

Rev.	Description	date	by	checked
C00	First Issue	04/03/22	BF	GH
C01	Minor Amendments to planters F22g, h & j	08/03/22	BF	GH
C02	Changes as per Wilkelys comments and planters F22a and F22c as per Condition 46	30/06/22	BF	GH

Notes:

- Refer to drawings CW-PLA-ZZ-RF-DR-LS-00006 for Roof Terrace Planters and Benches Location Plan.
- All planters to contain drainage board in base to assist with drainage as per CW-WLL-ZZ-ZZ-TS-X-0015.

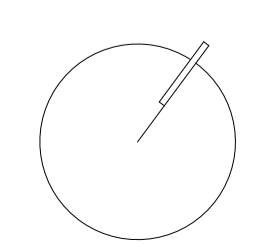

Client
SKANSKA

Project Title
Castlewood House

Drawing Title
Planters schedule - Roof terraces (3 of 7)

Project Stage
Construction

PLACE Design + Planning

Place Design + Planning Ltd
15 West Barnes Lane
London, SW20 0BU, UK
+44 208944 1940
+44 208944 1117

scale 1:20 at A1 date 01/02/22 dw by BF ch by GH
rev no. CW-PLA-ZZ-RF-DR-LS-00418 C02