




01 Section A - A Level 8 West
Scale: 1:50

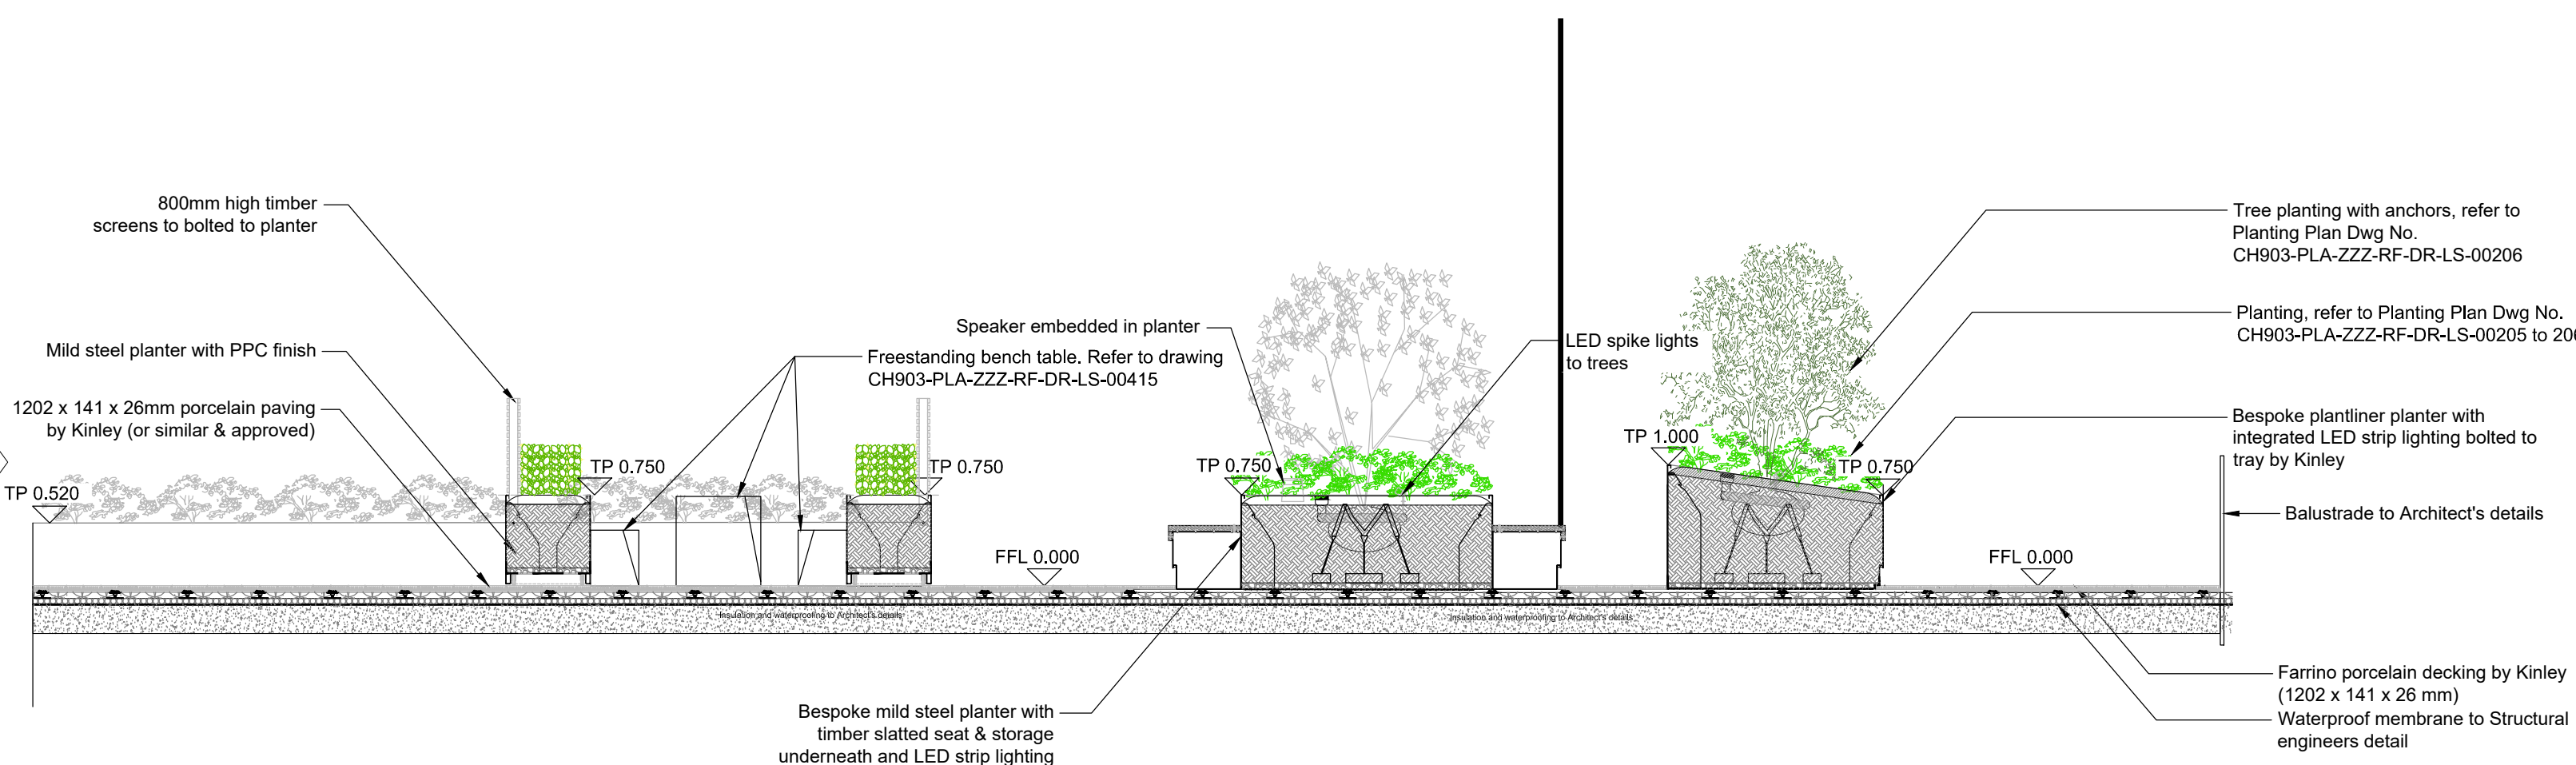

02 Section B - B Level 8 North
Scale: 1:50

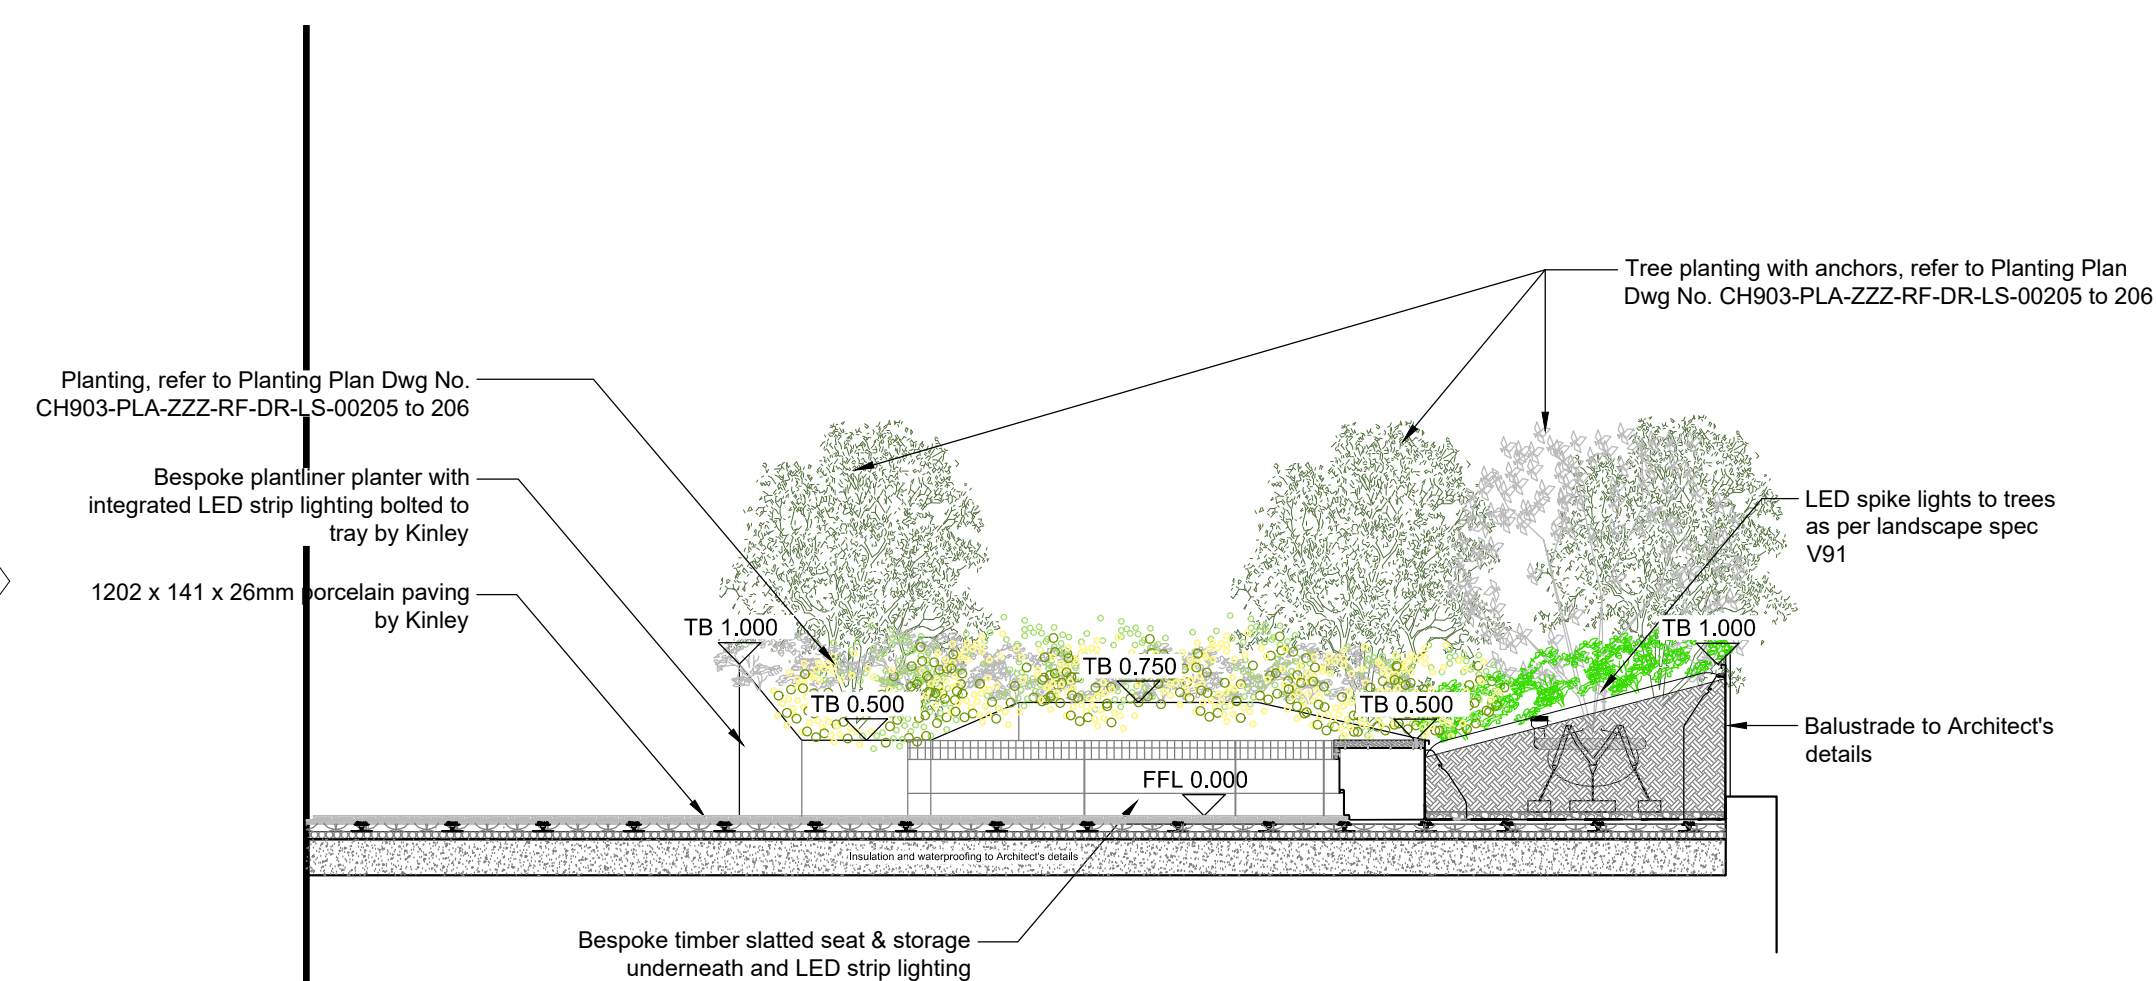


03 Section C - C Level 10 West
Scale: 1:50

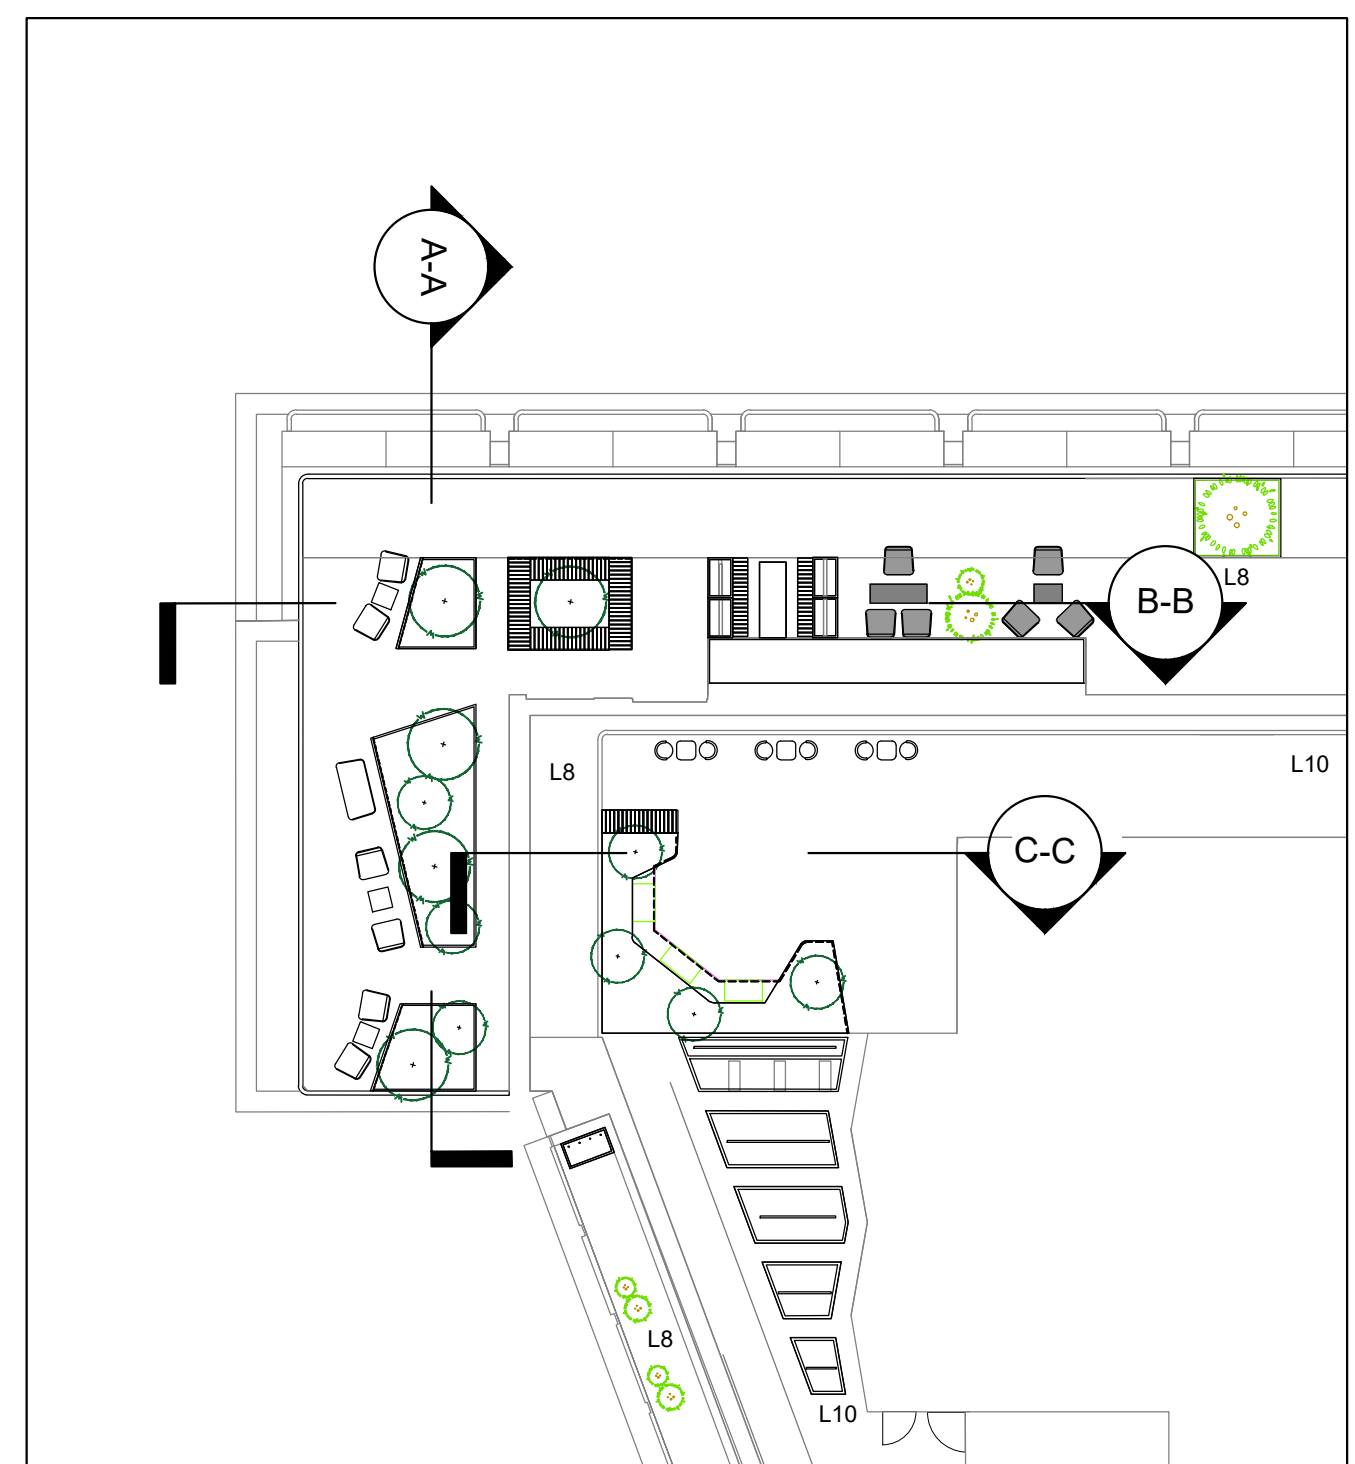

305 Navigation plan
Scale: 1:200

DO NOT SCALE FROM DRAWING

Drawing Information Copyright of Place Design + Planning Ltd. 2008 All Rights Reserved PLEASE NOTE: Figured dimensions take precedent over scale, do not scale from drawings. Inform Place Design + Planning Ltd of any discrepancies before works commence on site. All dimensions to be checked on site	SIGNIFICANT HEALTH, SAFETY & ENVIRONMENTAL INFORMATION RELATING TO CDM		Rev.	Description	date	by	checked
	HEALTH:		C00	First Issue.	04/03/22	BF	GH
	SAFETY:						
	ENVIRONMENTAL:						
	IT IS ASSUMED ALL WORKS WILL BE CARRIED OUT BY A COMPETANT CONTRACTOR WORKING, WHERE APPROPRIATE, TO AN AGREED METHOD STATEMENT						

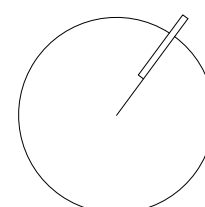

Client
SKANSKA

Project Title
Castlewood House
Roof terrace Sections (Levels 08 & 10)

Project Stage
Construction

PLACE
Design + Planning

Place Design + Planning Ltd
16 West Barnes Lane
London, SW20 0BU, UK
+44 208944 1940
+44 208944 1117

scale 1:50 at A1 date 25/02/22 draw by CC ch by GH
draw no. CW-PLA-ZZ-ZZ-RF-DR-LS-00305 rev no. C00