




01 Typical planting detail to slanted bespoke planter
Scale: 1:20

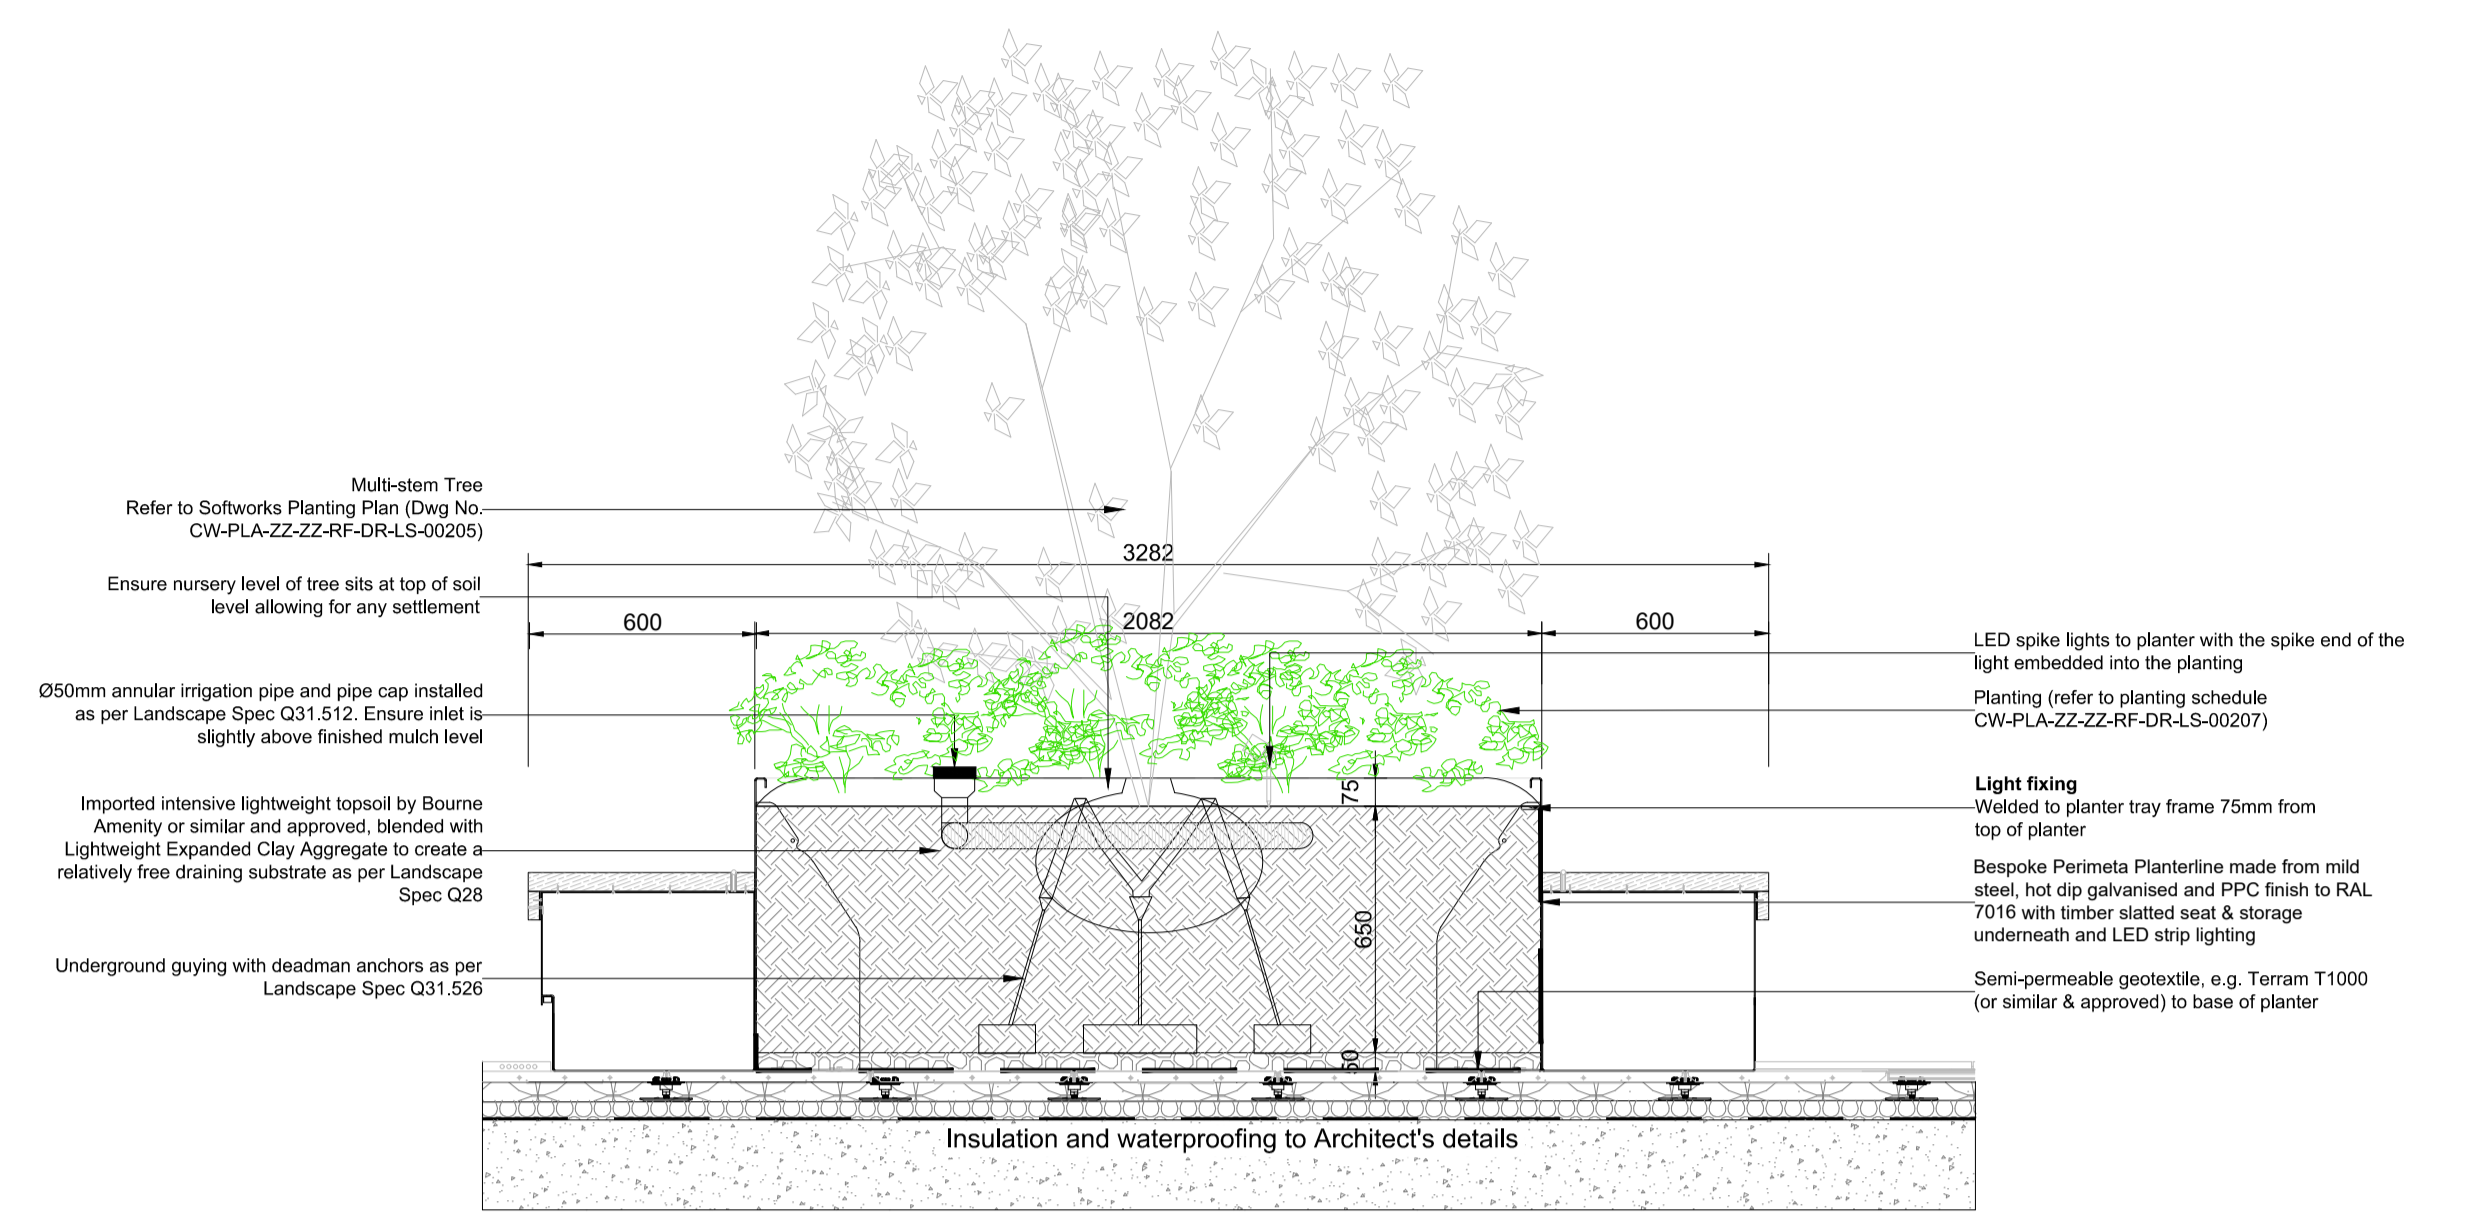

02 Typical planting detail to bespoke planter with bench seat
Scale: 1:20

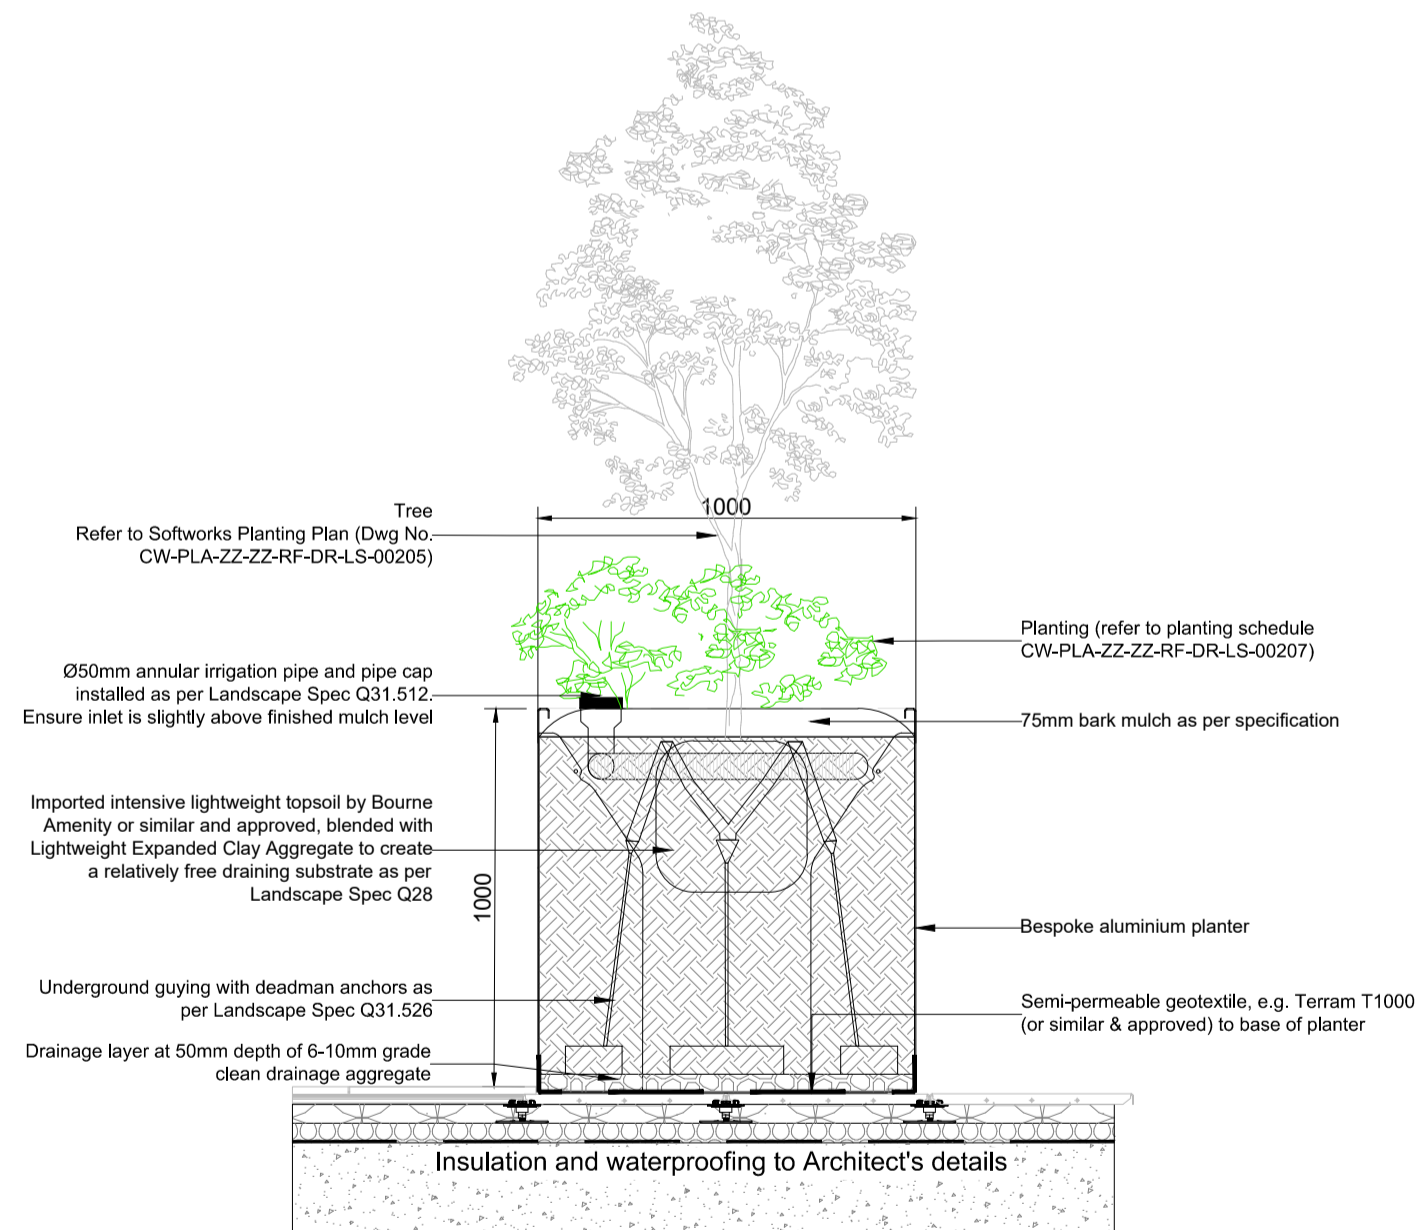


04 Typical planting detail next to building
Scale: 1:20

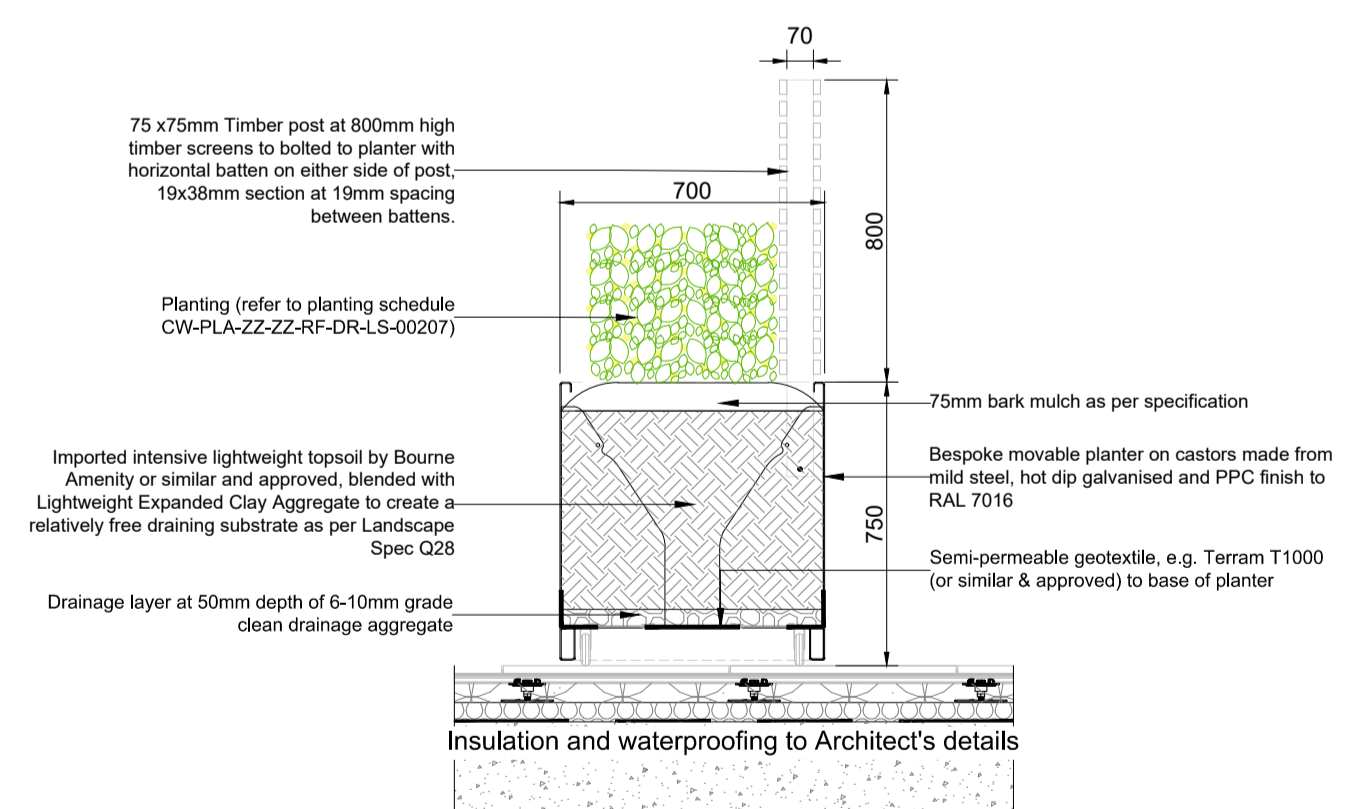

04 Typical planting detail to movable planter
Scale: 1:20

DO NOT SCALE FROM DRAWING

Drawing Information Copyright of Place Design + Planning Ltd. 2008 All Rights Reserved PLEASE NOTE: Figured dimensions take precedent over scale, do not scale from drawings. Inform Place Design + Planning Ltd of any discrepancies before works commence on site. All dimensions to be checked on site	SIGNIFICANT HEALTH, SAFETY & ENVIRONMENTAL INFORMATION RELATING TO CDM	Rev. Description	date	by	checked
	HEALTH:	C00 First issue	04/03/22	BF	GH
	SAFETY:				
	ENVIRONMENTAL:				
	IT IS ASSUMED ALL WORKS WILL BE CARRIED OUT BY A COMPETENT CONTRACTOR WORKING, WHERE APPROPRIATE, TO AN AGREED METHOD STATEMENT				

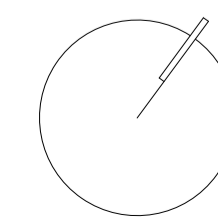

Client
SKANSKA

Project Title
Castlewood House
Roof Terrace Softwork Details - 1/2
Project Stage
Construction

PLACE
Design + Planning

Place Design + Planning Ltd
16 West Barnes Lane
London, SW20 0BU, UK
+44 208944 1940
+44 208944 1117

scale 1:20 sheet A1 date 24/02/22 draw by BF checked by GH
rev no. CW-PLA-ZZ-ZZ-RF-DR-LS-00455 C00