




DETAILS: SIGN A
SCALE: 1:20@A3



DETAILS: SIGN B
SCALE: 1:20@A3



DETAILS: SIGN C
SCALE: 1:20@A3

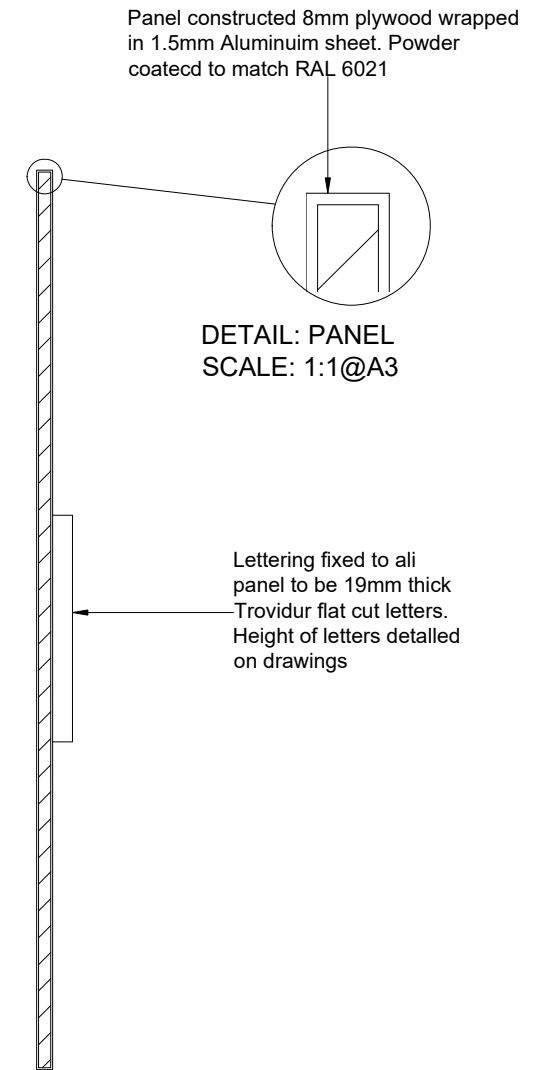

SECTION A: SECTION THROUGH
SCALE: 1:5@A3

REV	REVISION NOTES	DATE

DRAWING STATUS
FOR APPROVAL

DRAWING STATUS
DATE:
SIGNATURE:
NAME:

JOB NUMBER: PJ2328
DRAWN BY: CS

CLIENT: BLANK STREET COFFEE

PROJECT TITLE: BLANK STREET COFFEE
86 KINGSWAY, HOLBORN, LONDON, WC2B 6AG

DRAWING TITLE: PROPOSED SIGNAGE DETAILS

DATE: SEPTEMBER 2022
SCALE @ A3: 1:50

DRAWING NUMBER: PJ2328-P-04
REVISION: -

GS Contracts
Specialist Interior Contractors
Design > Manufacturing > Installation

GS House - Moorside - Colchester
Essex - England - CO1 2TJ

Tel: +44 (0)1206 793053
Fax: +44 (0)1206 793052
E-mail: sales@gscontracts.com
Web: www.gscontracts.com



This drawing is copyright and remains the property of G.S. Contracts Joinery Ltd. All dimensions to be confirmed on site prior to any works. Do not scale.