


86 KINGSWAY: LOCATION PLAN
SCALE: 1:1250@A3

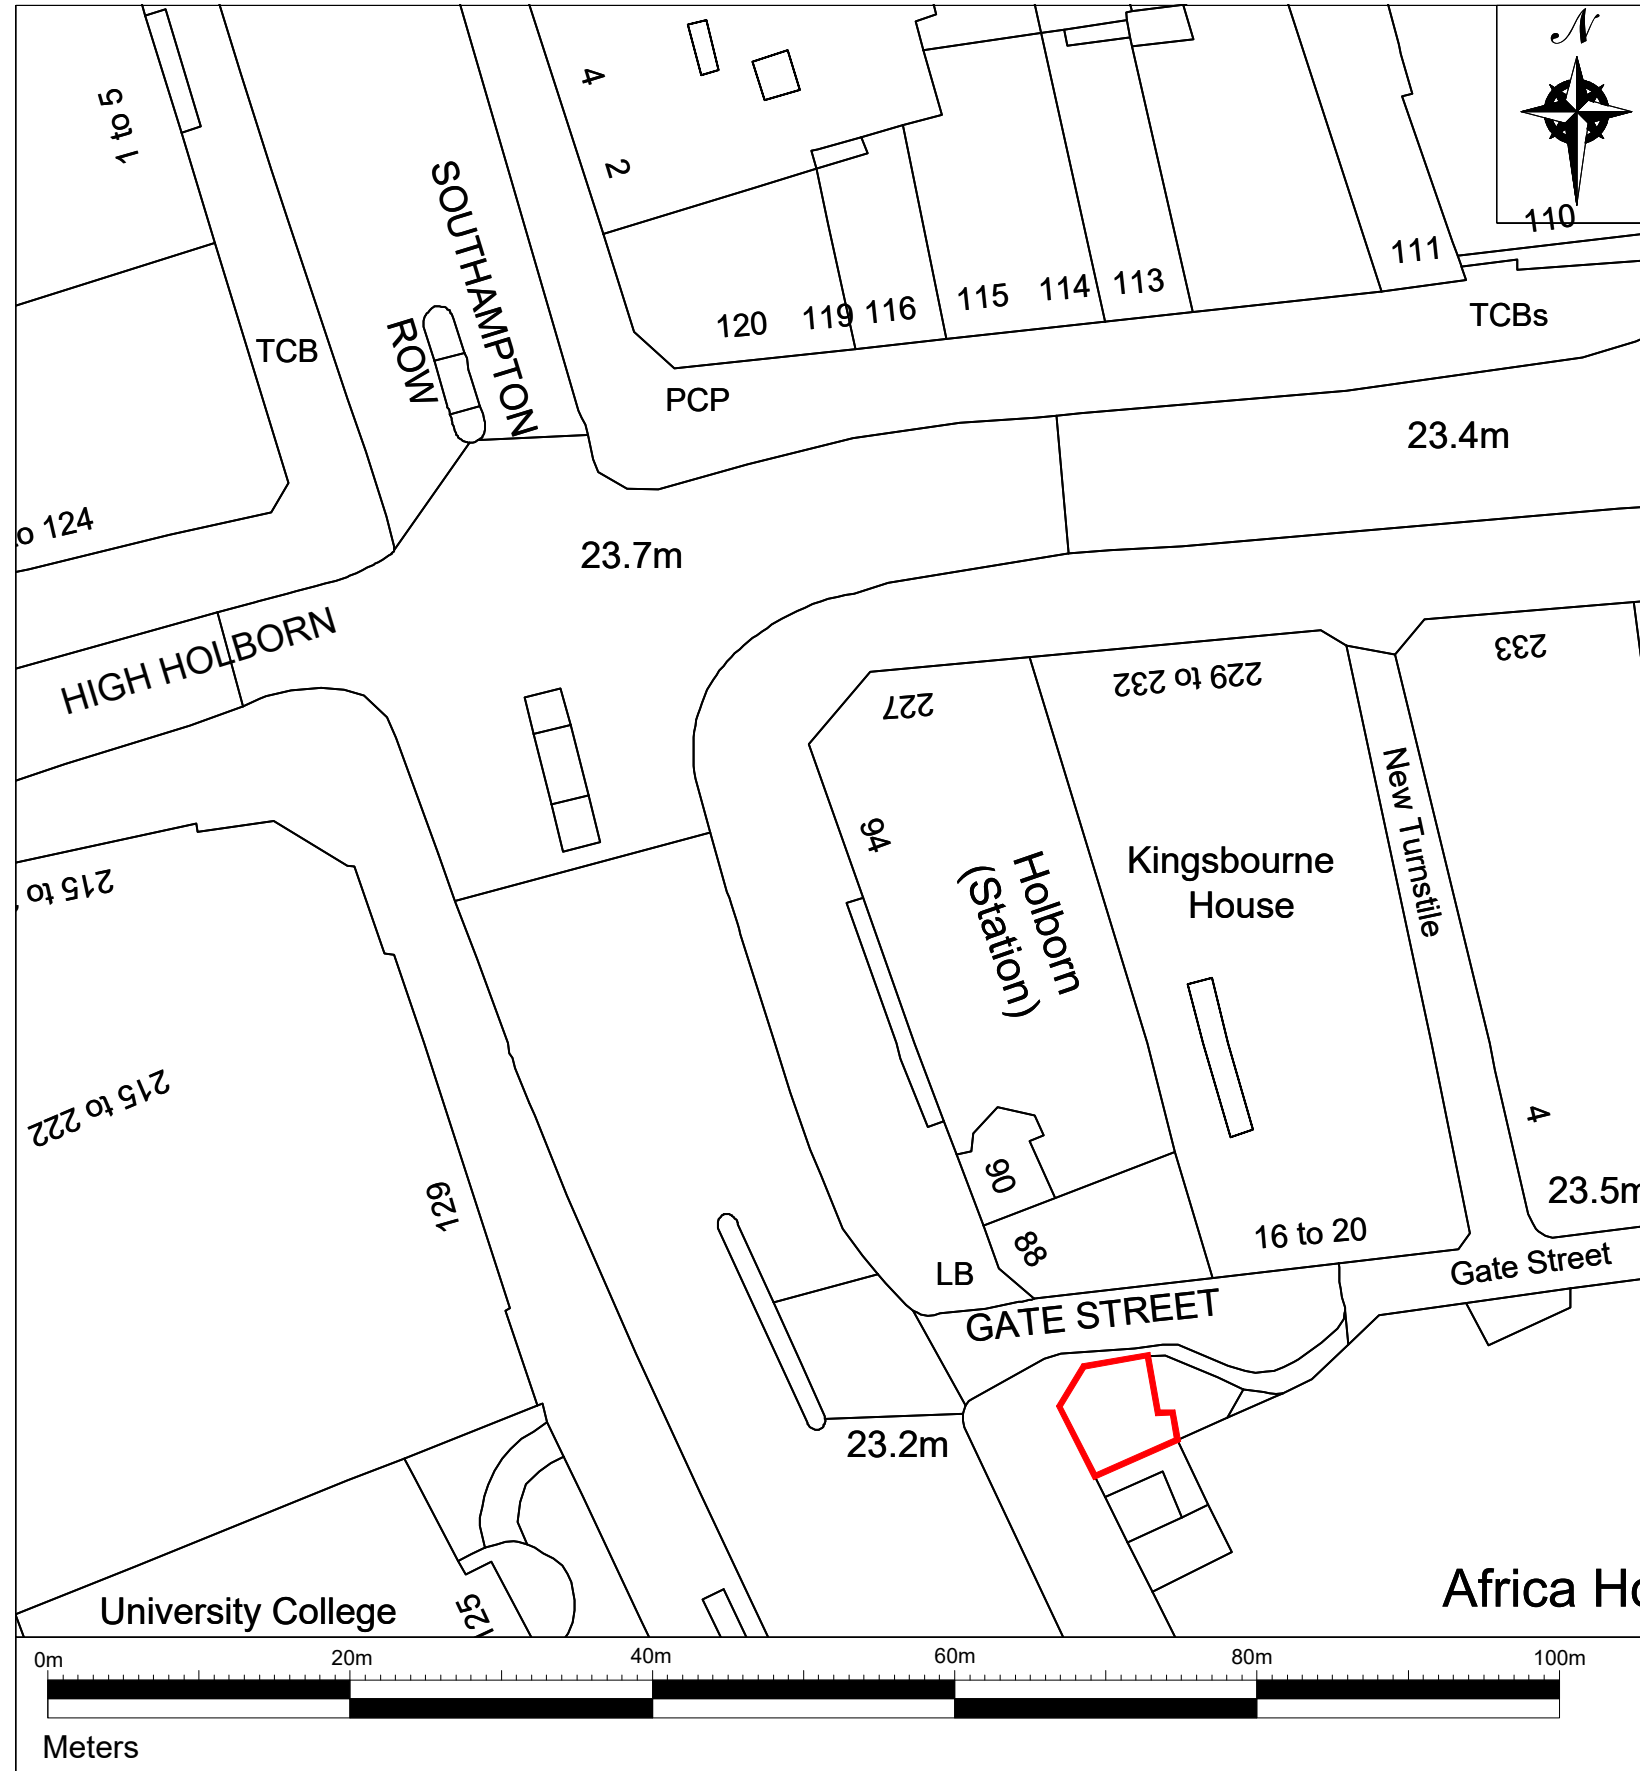

86 KINGSWAY: BLOCK PLAN
SCALE: 1:500@A3

REV	REVISION NOTES	DATE

DRAWING STATUS
FOR APPROVAL

DRAWING STATUS

DATE:
SIGNATURE:
NAME:

JOB NUMBER PJ2328 **DRAWN BY** CS

CLIENT
BLANK STREET COFFEE

PROJECT TITLE
BLANK STREET COFFEE
86 KINGSWAY, HOLBORN, LONDON, WC2B 6AG

DRAWING TITLE
SITE LOCATION & BLOCK PLAN

DATE SEPTEMBER 2022 **SCALE @ A3** 1:50

DRAWING NUMBER PJ2328-P-01 **REVISION** -



GS Contracts
Specialist Interior Contractors
Design > Manufacturing > Installation

GS House - Moorside - Colchester
Essex - England - CO1 2TJ

Tel: +44 (0)1206 793053
Fax: +44 (0)1206 793052
E-mail: sales@gscontracts.com
Web: www.gscontracts.com

This drawing is copyright and remains the property of G.S. Contracts Joinery Ltd. All dimensions to be confirmed on site prior to any works. Do not scale.