




Do not scale from this drawing. Work to figured dimensions only.
Dimensions to be taken on site prior to manufacture, fabrication or installation.
Any discrepancies to be reported to Yelo Architects immediately.

Material Key

- 1 Existing Buff Brick
- 2 Existing Grey Tile Roof
- 3 White Timber Framed Windows
- 4 Galvanised Steel Railings
- 5 Grey Coloured Flat Roof
- 6 Grey Hung Slate Cladding
- 7 Grey Coloured Lead Dormer Finish

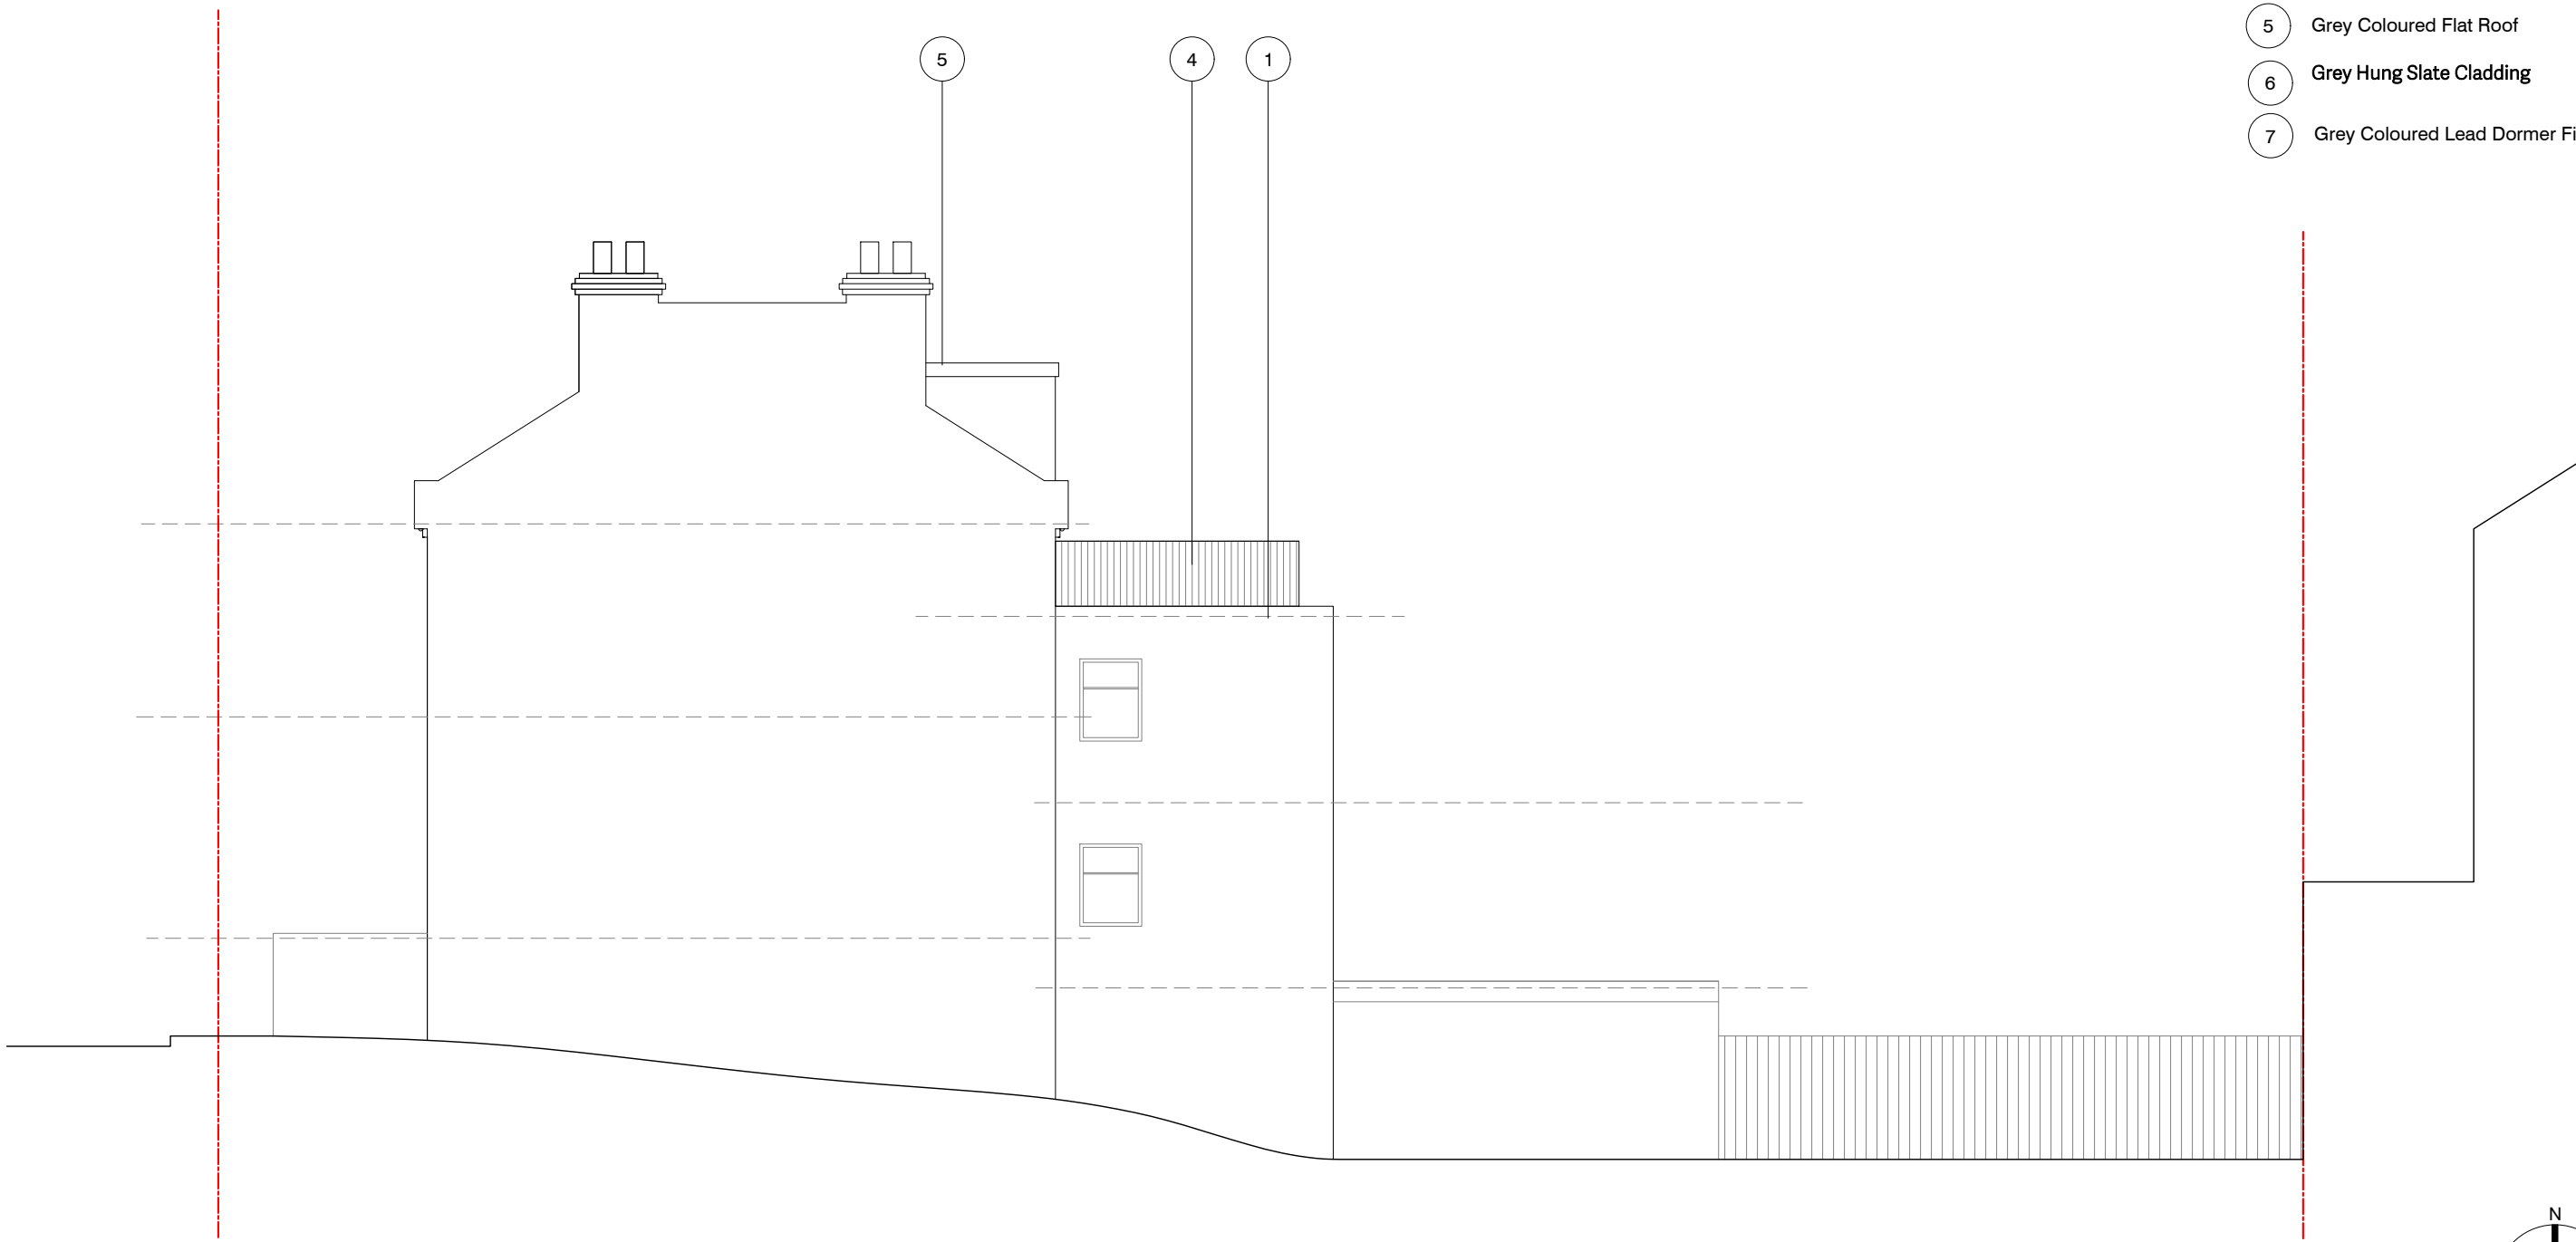

01 Propsoed Side Elevation
Scale:1:100

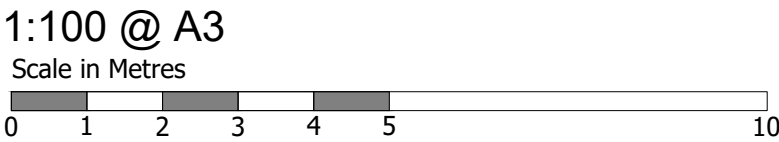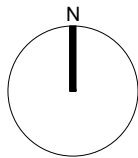

Existing Site Boundary

ISSUED FOR
PLANNING

-	-	-
-	-	-
-	-	-
-	-	-
C	05.12.22	Dormer material change
B	23.11.22	Issued for planning
A	xx.09.22	Issued for planning
Rev	Date	Description

PROJECT	Y497 - 12B Medley Road
DRAWING NAME	Proposed Elevations 2
DWG NUMBER	YO497 - 201
SCALE	1:100 @ A3
DATE	Sep 2022
REV	C



Yelo Architects Ltd
Spaces, Trafalgar Place
Brighton
BN1 4DU

T
E
W
Twitter

01273 608 444
mail@yeloarchitects.com
yeloarchitects.com
yeloarchitects