



...sustainable building services solutions

REF: 7127/016/001

5TH DECEMBER 2022

Mr Ewan Campbell
Planning Officer
London Borough of Camden
5 Pancras Square
London
NIC 4AG

Dear Mr Campbell,

RE PHOTOVOLTAICS FOR PANTHER HOUSE REF: 2022/2633/P

I write to confirm the following photovoltaic allowances for the project, which are as follows;

Panther house (Non-domestic)
Panel Output - 325W
Panel Size - 1.6m x 1.0m
Area - 43.2 m²
kWp - 8.8kW

Gray's Inn Road (Residential)

Panel Output - 325W
Panel Size - 1.6m x 1m
Area - 12.8 m²
kWp - 2.6kW

I also enclose a combined roof drawing for both Panther House and Gray's Inn Road.


Yours sincerely


Lee Curtis



ENC: PANTHER HOUSE COMBINED MEP LAYOUT, GRAYS INN ROAD COMBINED MEP LAYOUT

CC:

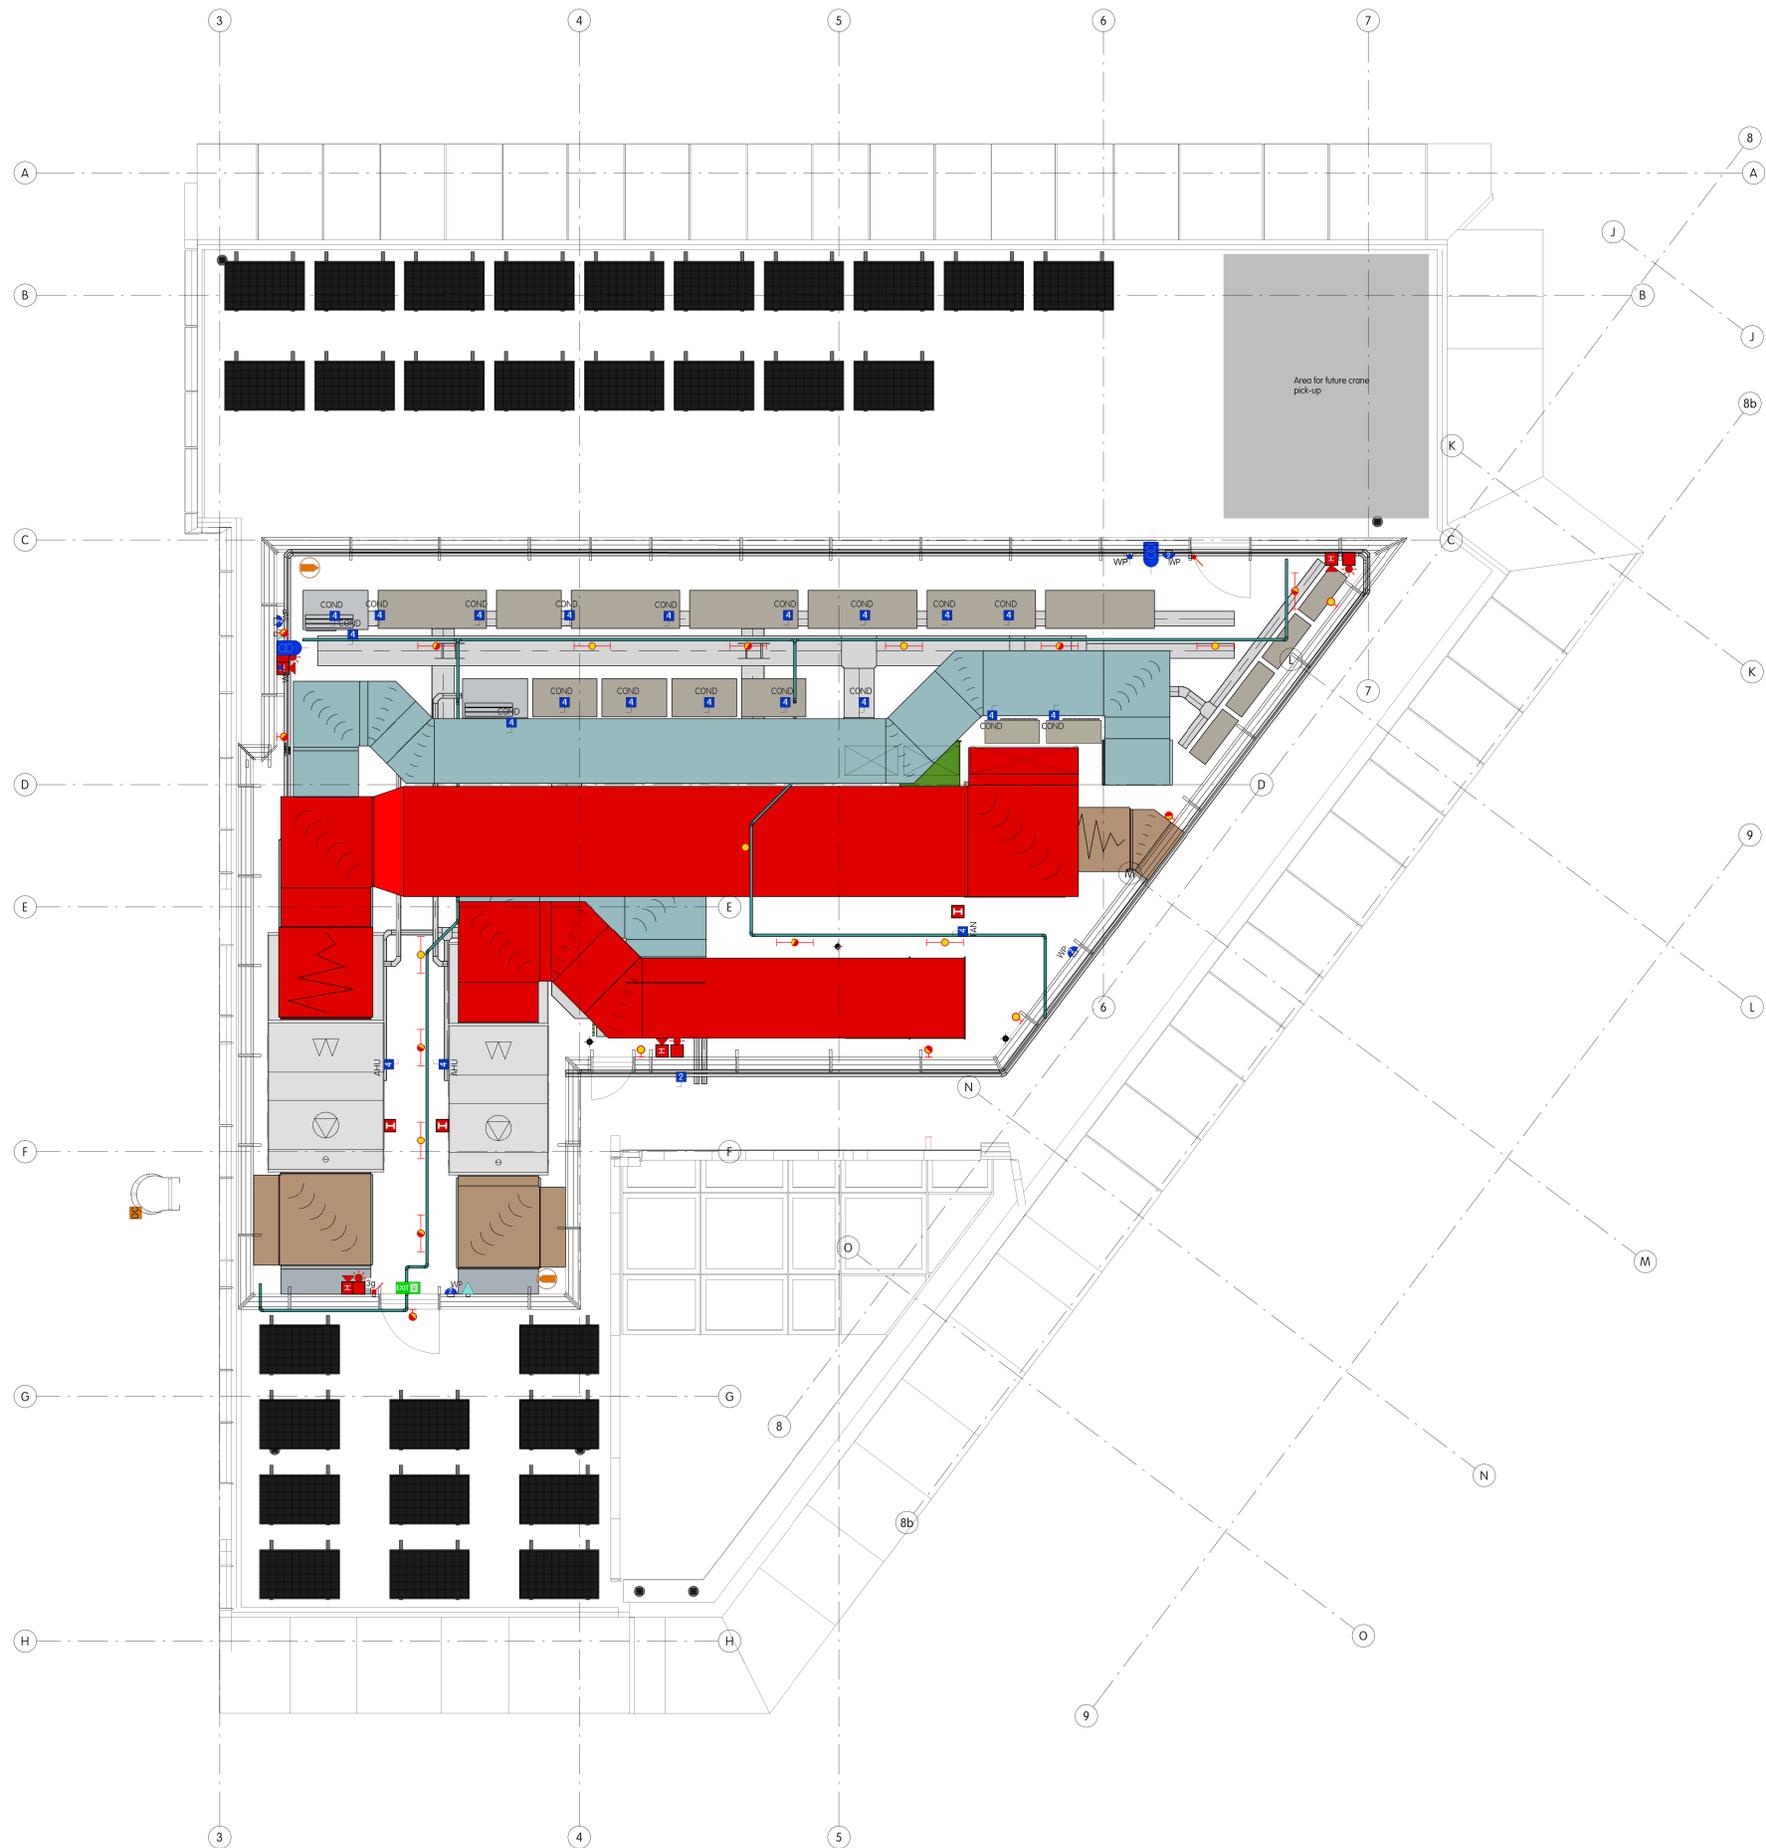

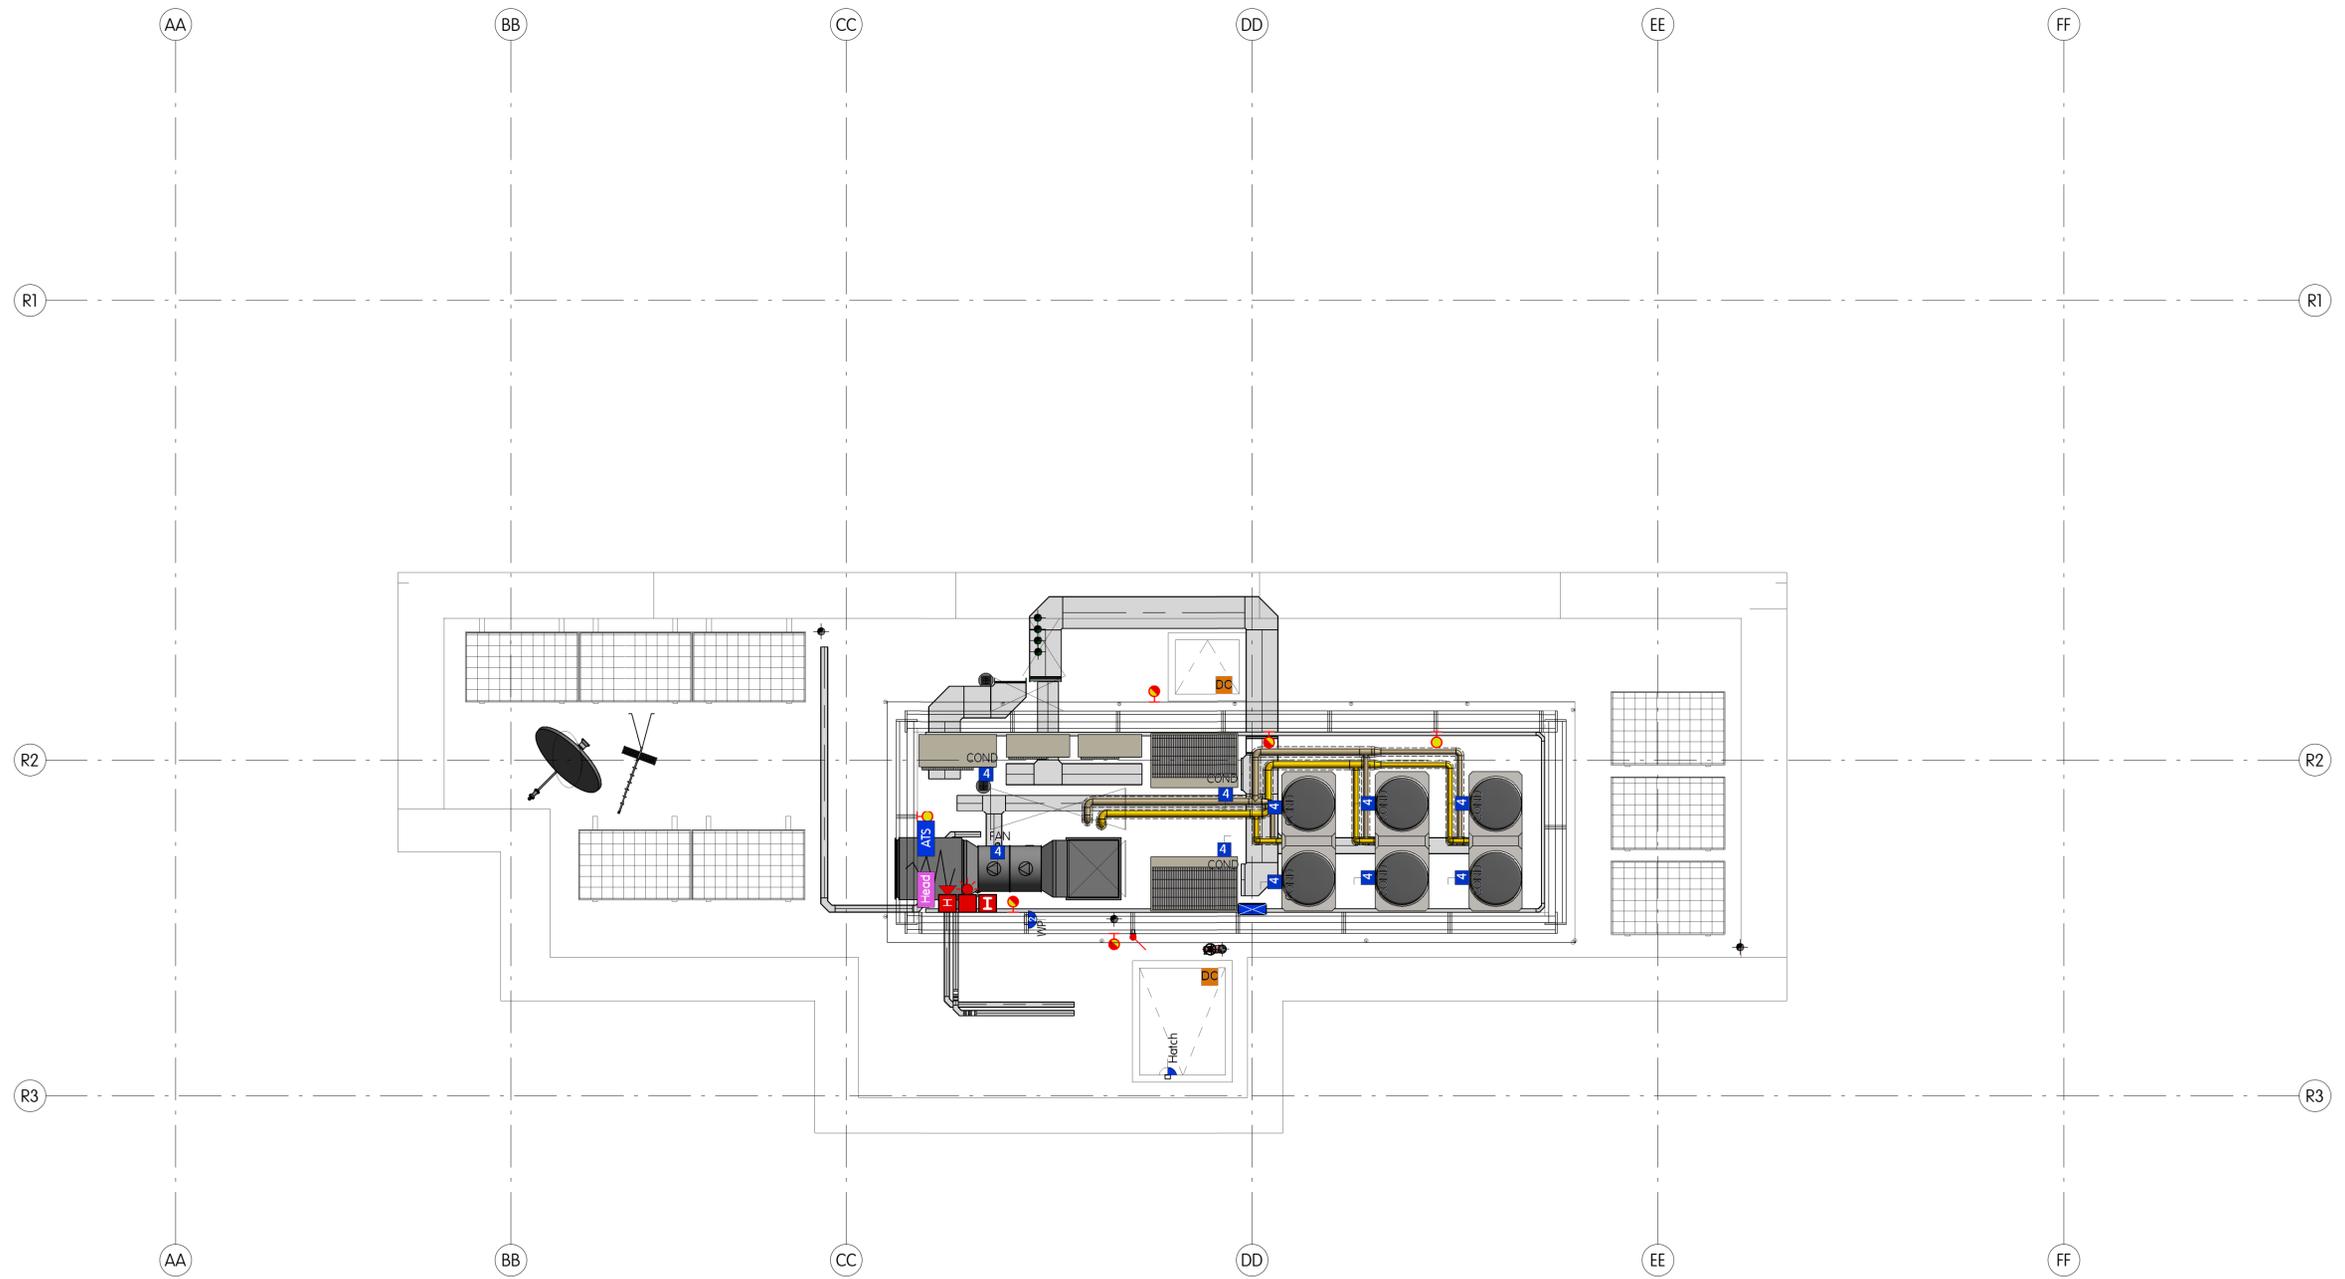

MTT mark-up and comments	
	PANTHER HOUSE (RESIDENTIAL)
	Combined MEP layout
DRAWN BY: LJC	DATE: 05.12.2022