





FRONT ELEVATION (UNCHANGED)  
1:100

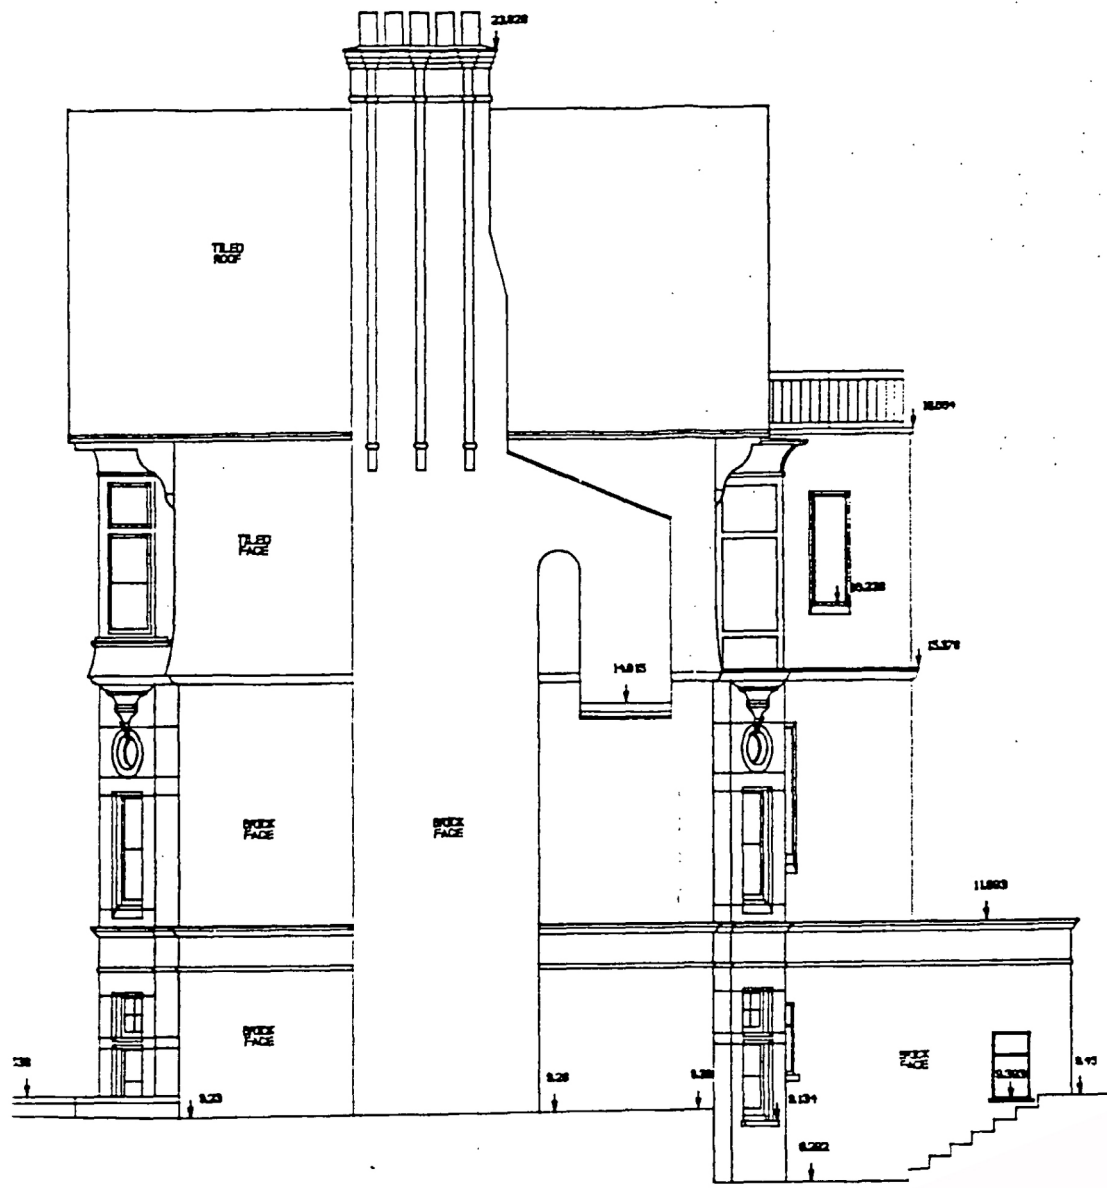


SOUTH WEST ELEVATION (UNCHANGED)  
1:100




REAR ELEVATION PROPOSED (UNCHANGED)  
1:100

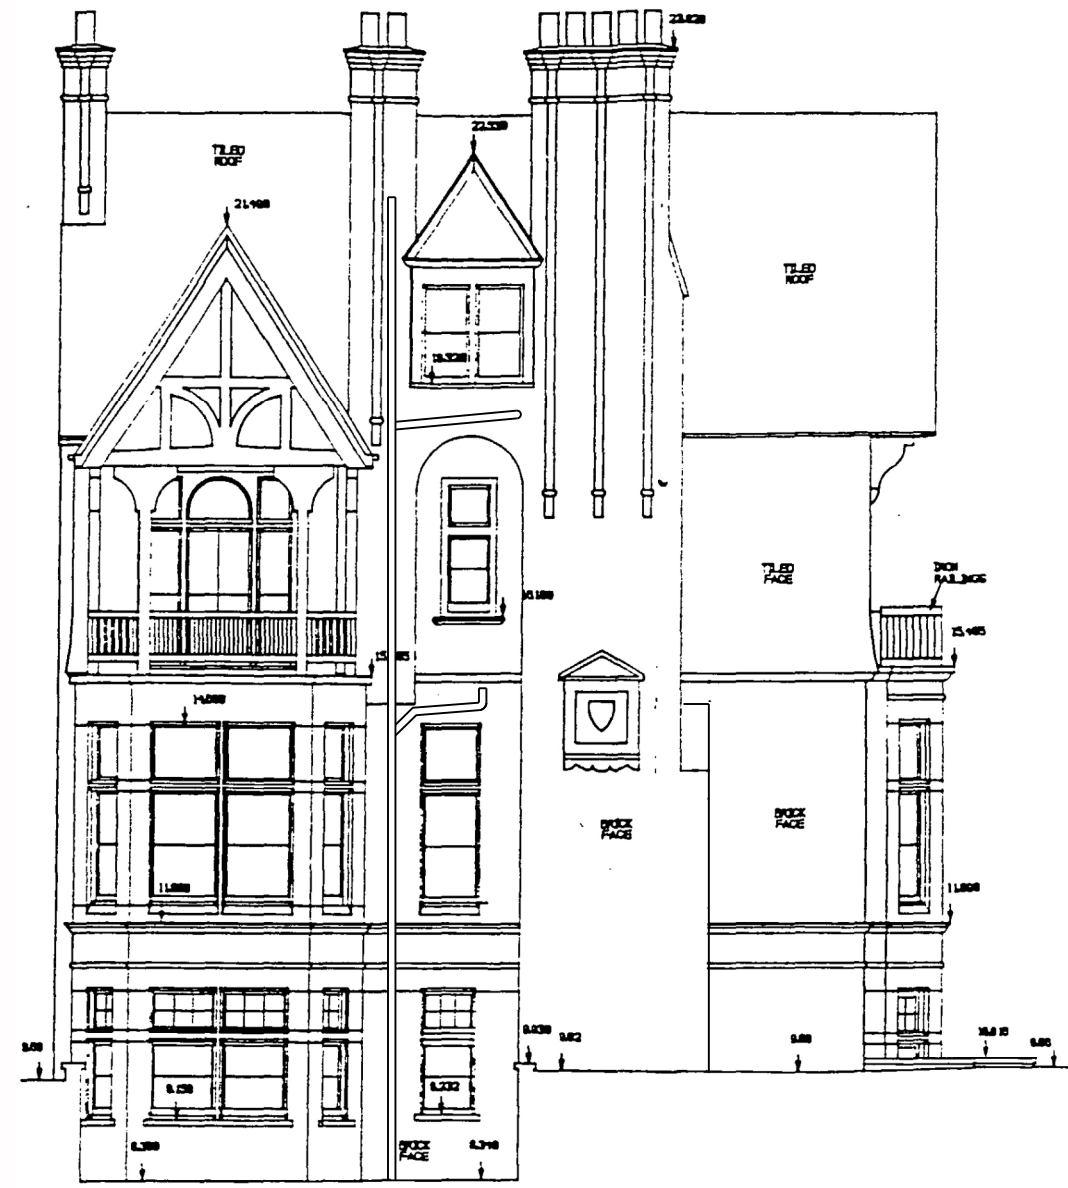


NORTH EAST ELEVATION (UNCHANGED)  
1:100

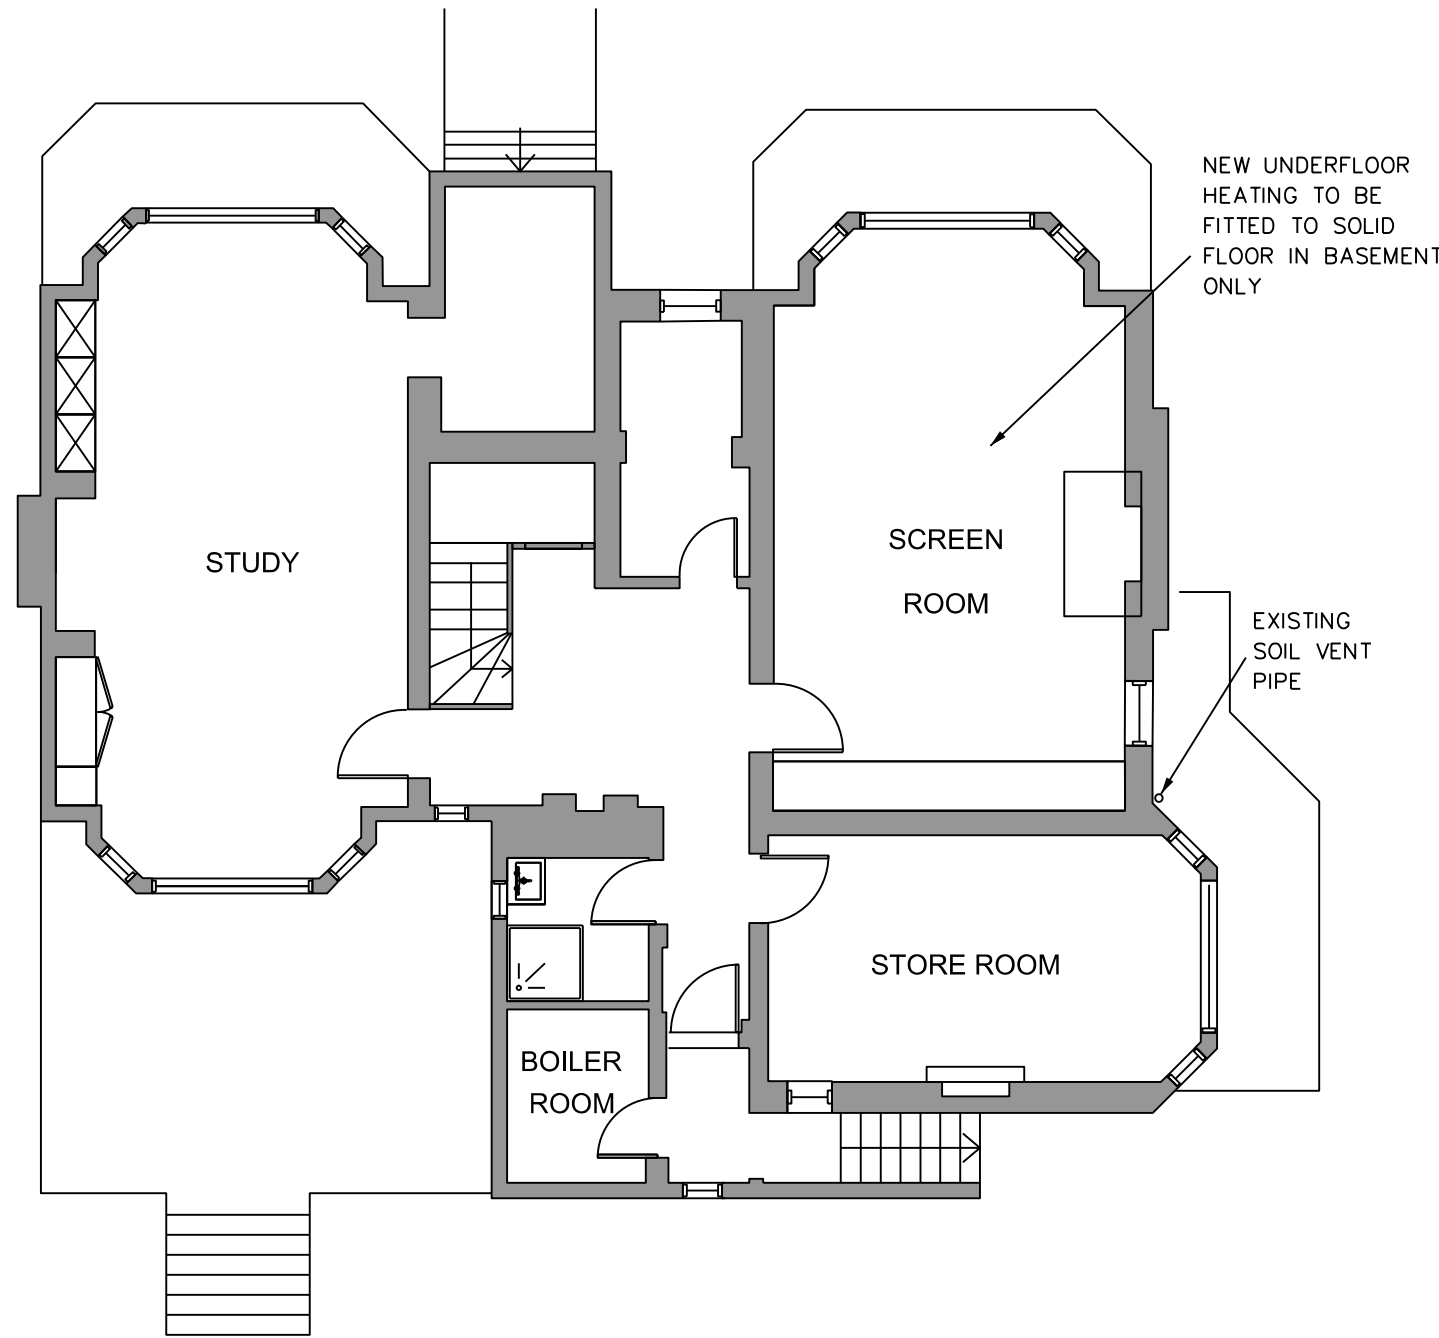


LOWER GROUND FLOOR PROPOSED  
1:100

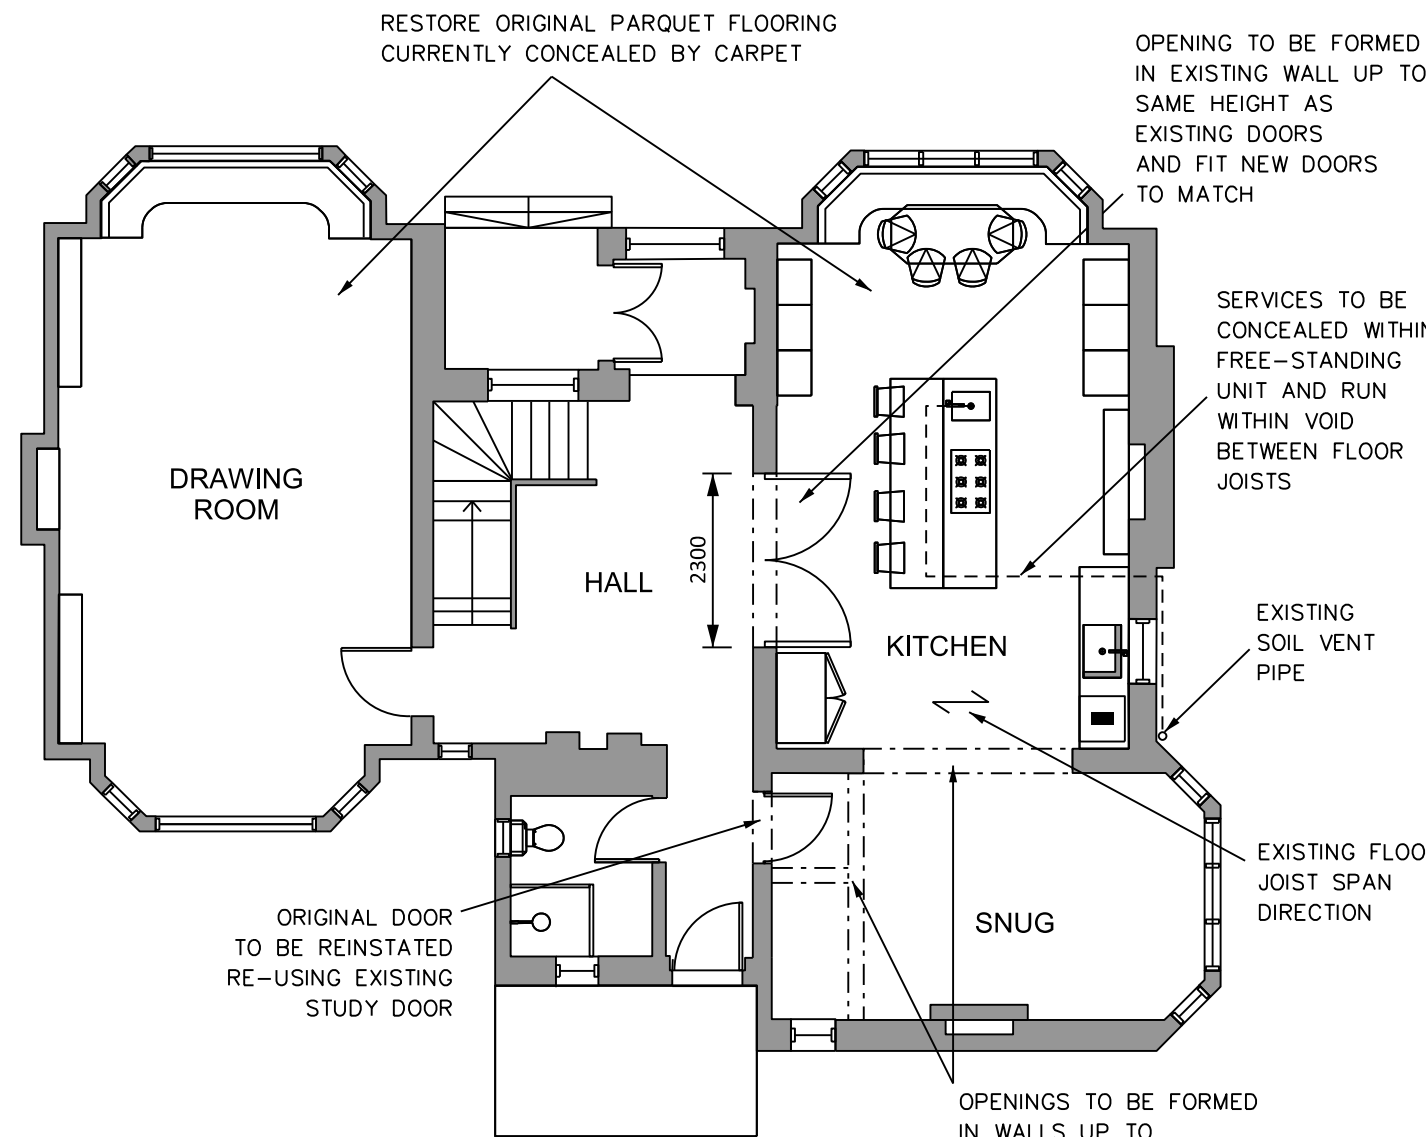



GROUND FLOOR PROPOSED  
1:100

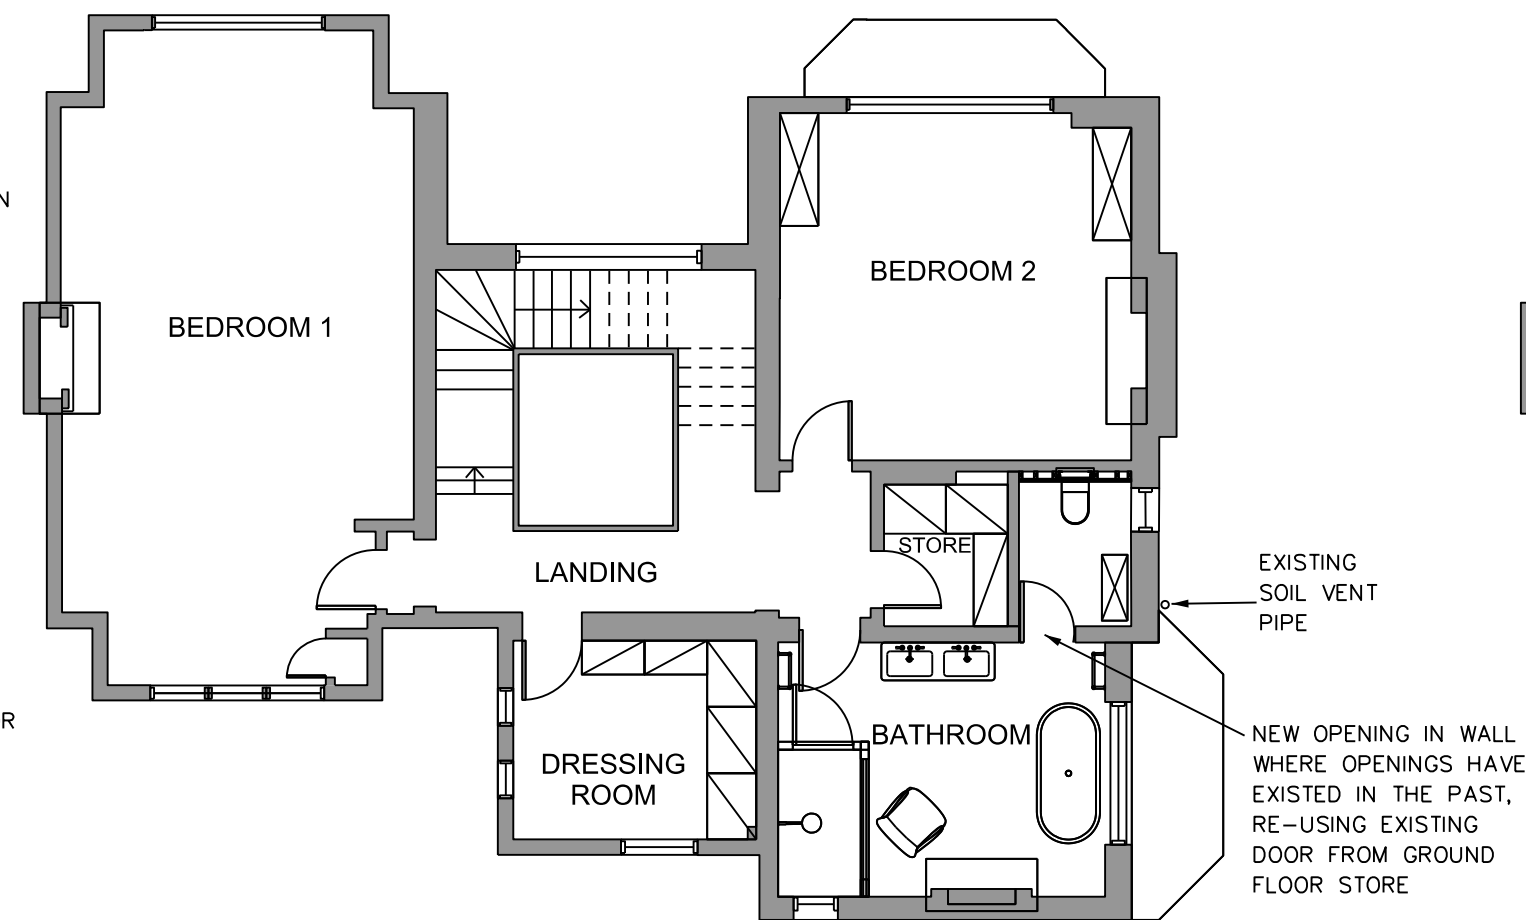


FIRST FLOOR PROPOSED  
1:100

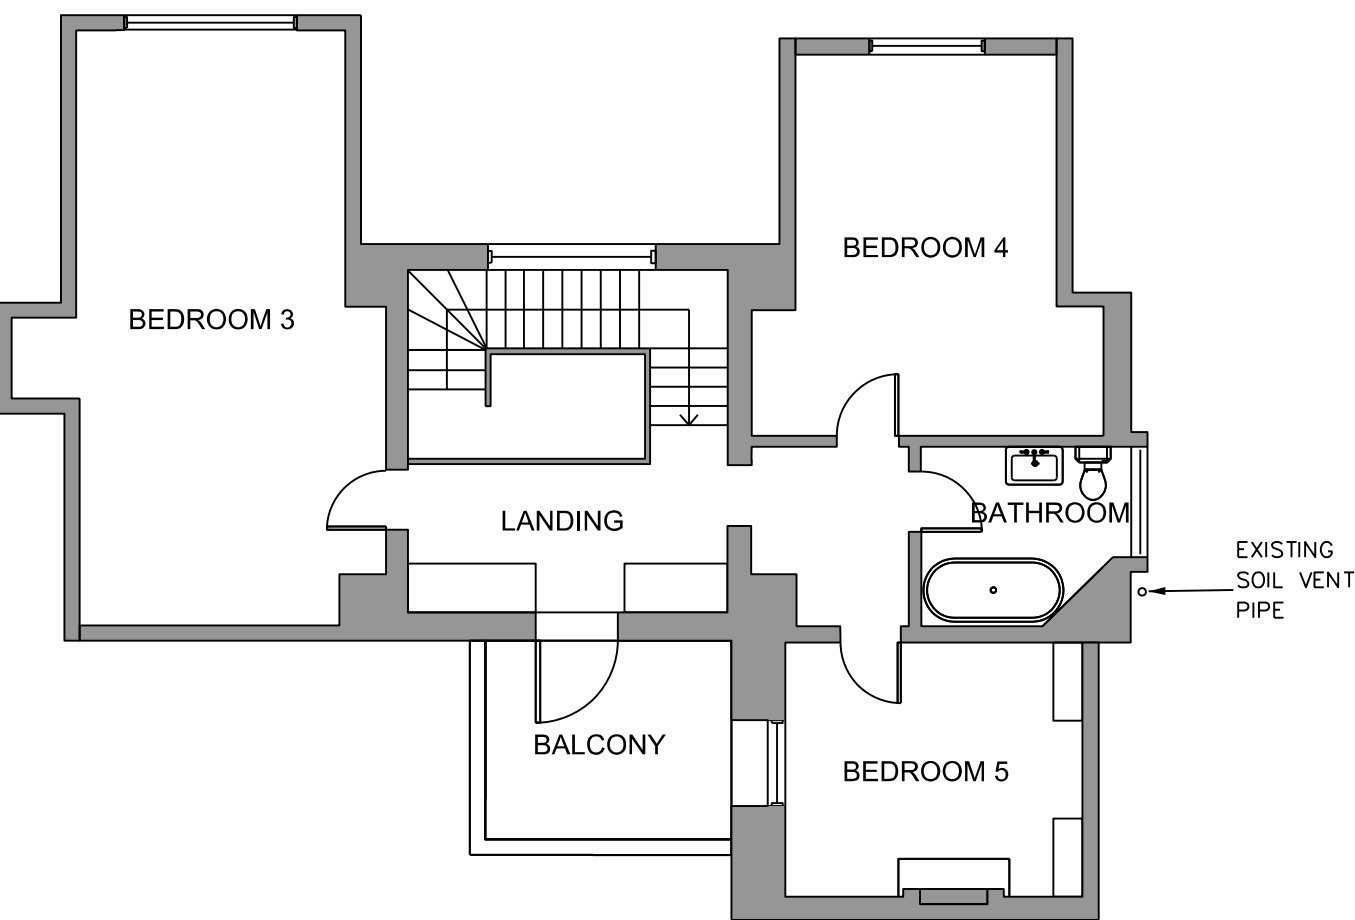

SECOND FLOOR  
1:100

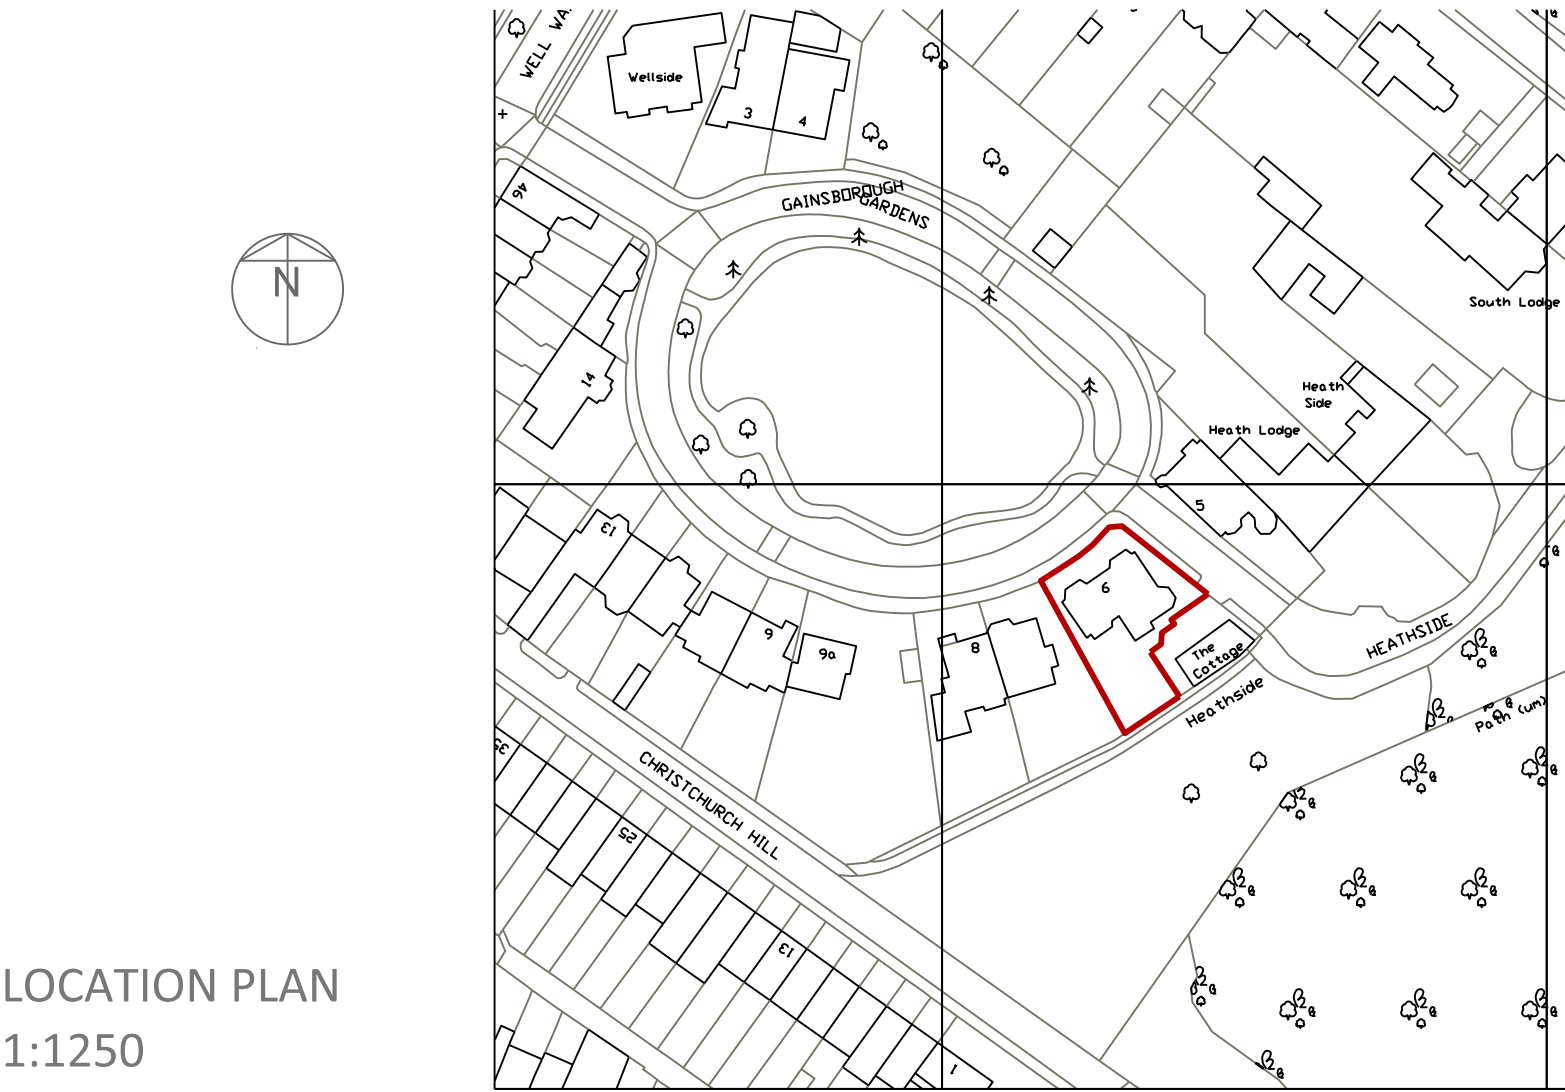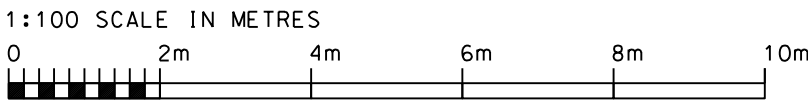

LOCATION PLAN  
1:1250

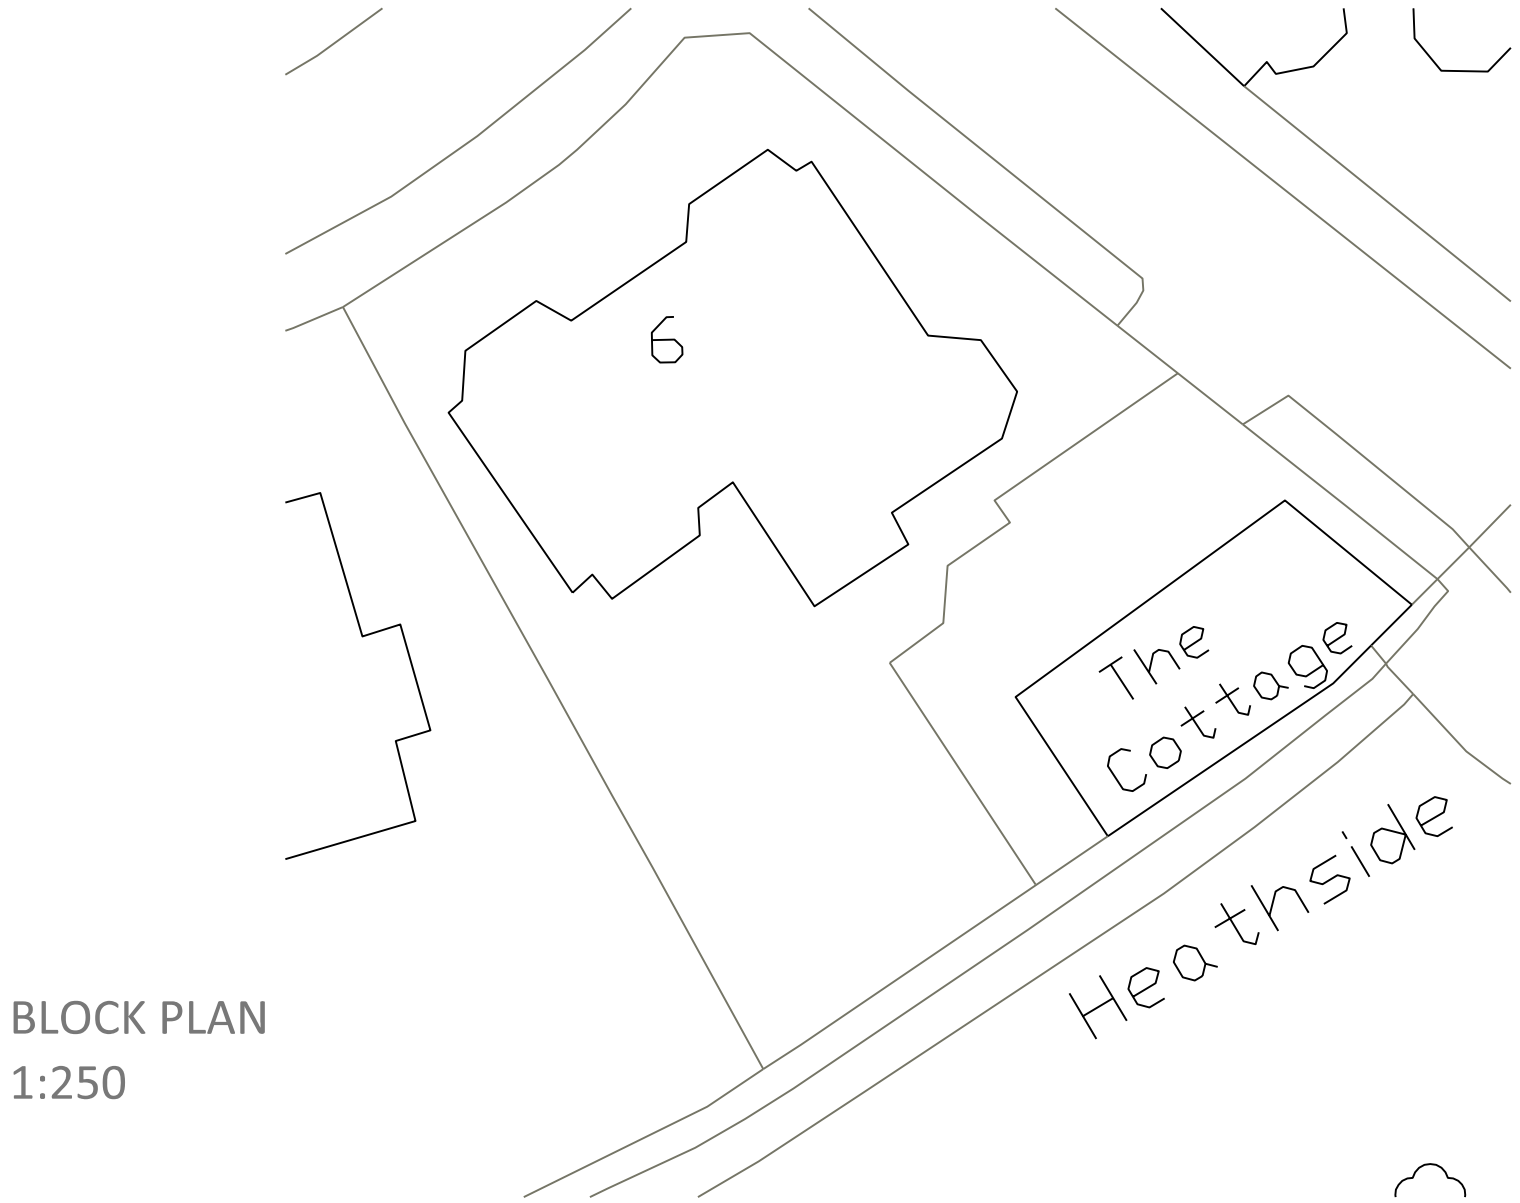

BLOCK PLAN  
1:250

## KIRKHAM SHEIDOW ARCHITECTS

38 SWAN STREET BOXFORD SUDBURY  
SUFFOLK CO10 5NZ  
TEL 01787 211670  
MOBILE 07976 298123  
e-mail design@kirkhamsheldow.co.uk

PROJECT  
6 GAINSBOROUGH GARDENS  
LONDON NW3 1BJ

TITLE  
GENERAL REDECORATION WITH  
MINOR INTERNAL ALTERATIONS  
PROPOSED PLANS, ELEVATIONS,  
BLOCK PLAN

SCALES 1:100, 1:250, 1:1250

DATE OCTOBER 2022

NUMBER 2216/02 C

REVISIONS  
A. 29-11-22  
B. 02-12-22  
C. 02-12-22