

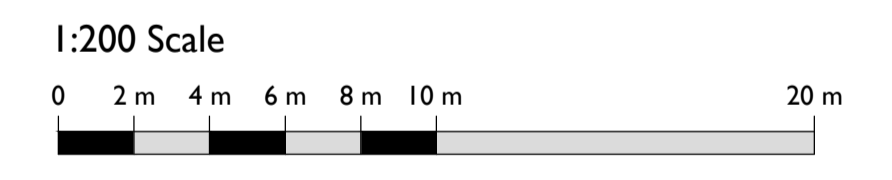


**Notes:**  
 Drawings are based on survey data and may not accurately represent what is physically present.  
 All dimensions are to be verified on site before proceeding with the work.  
 All dimensions are in millimeters unless noted otherwise.  
 Purcell shall be notified in writing of any discrepancies.

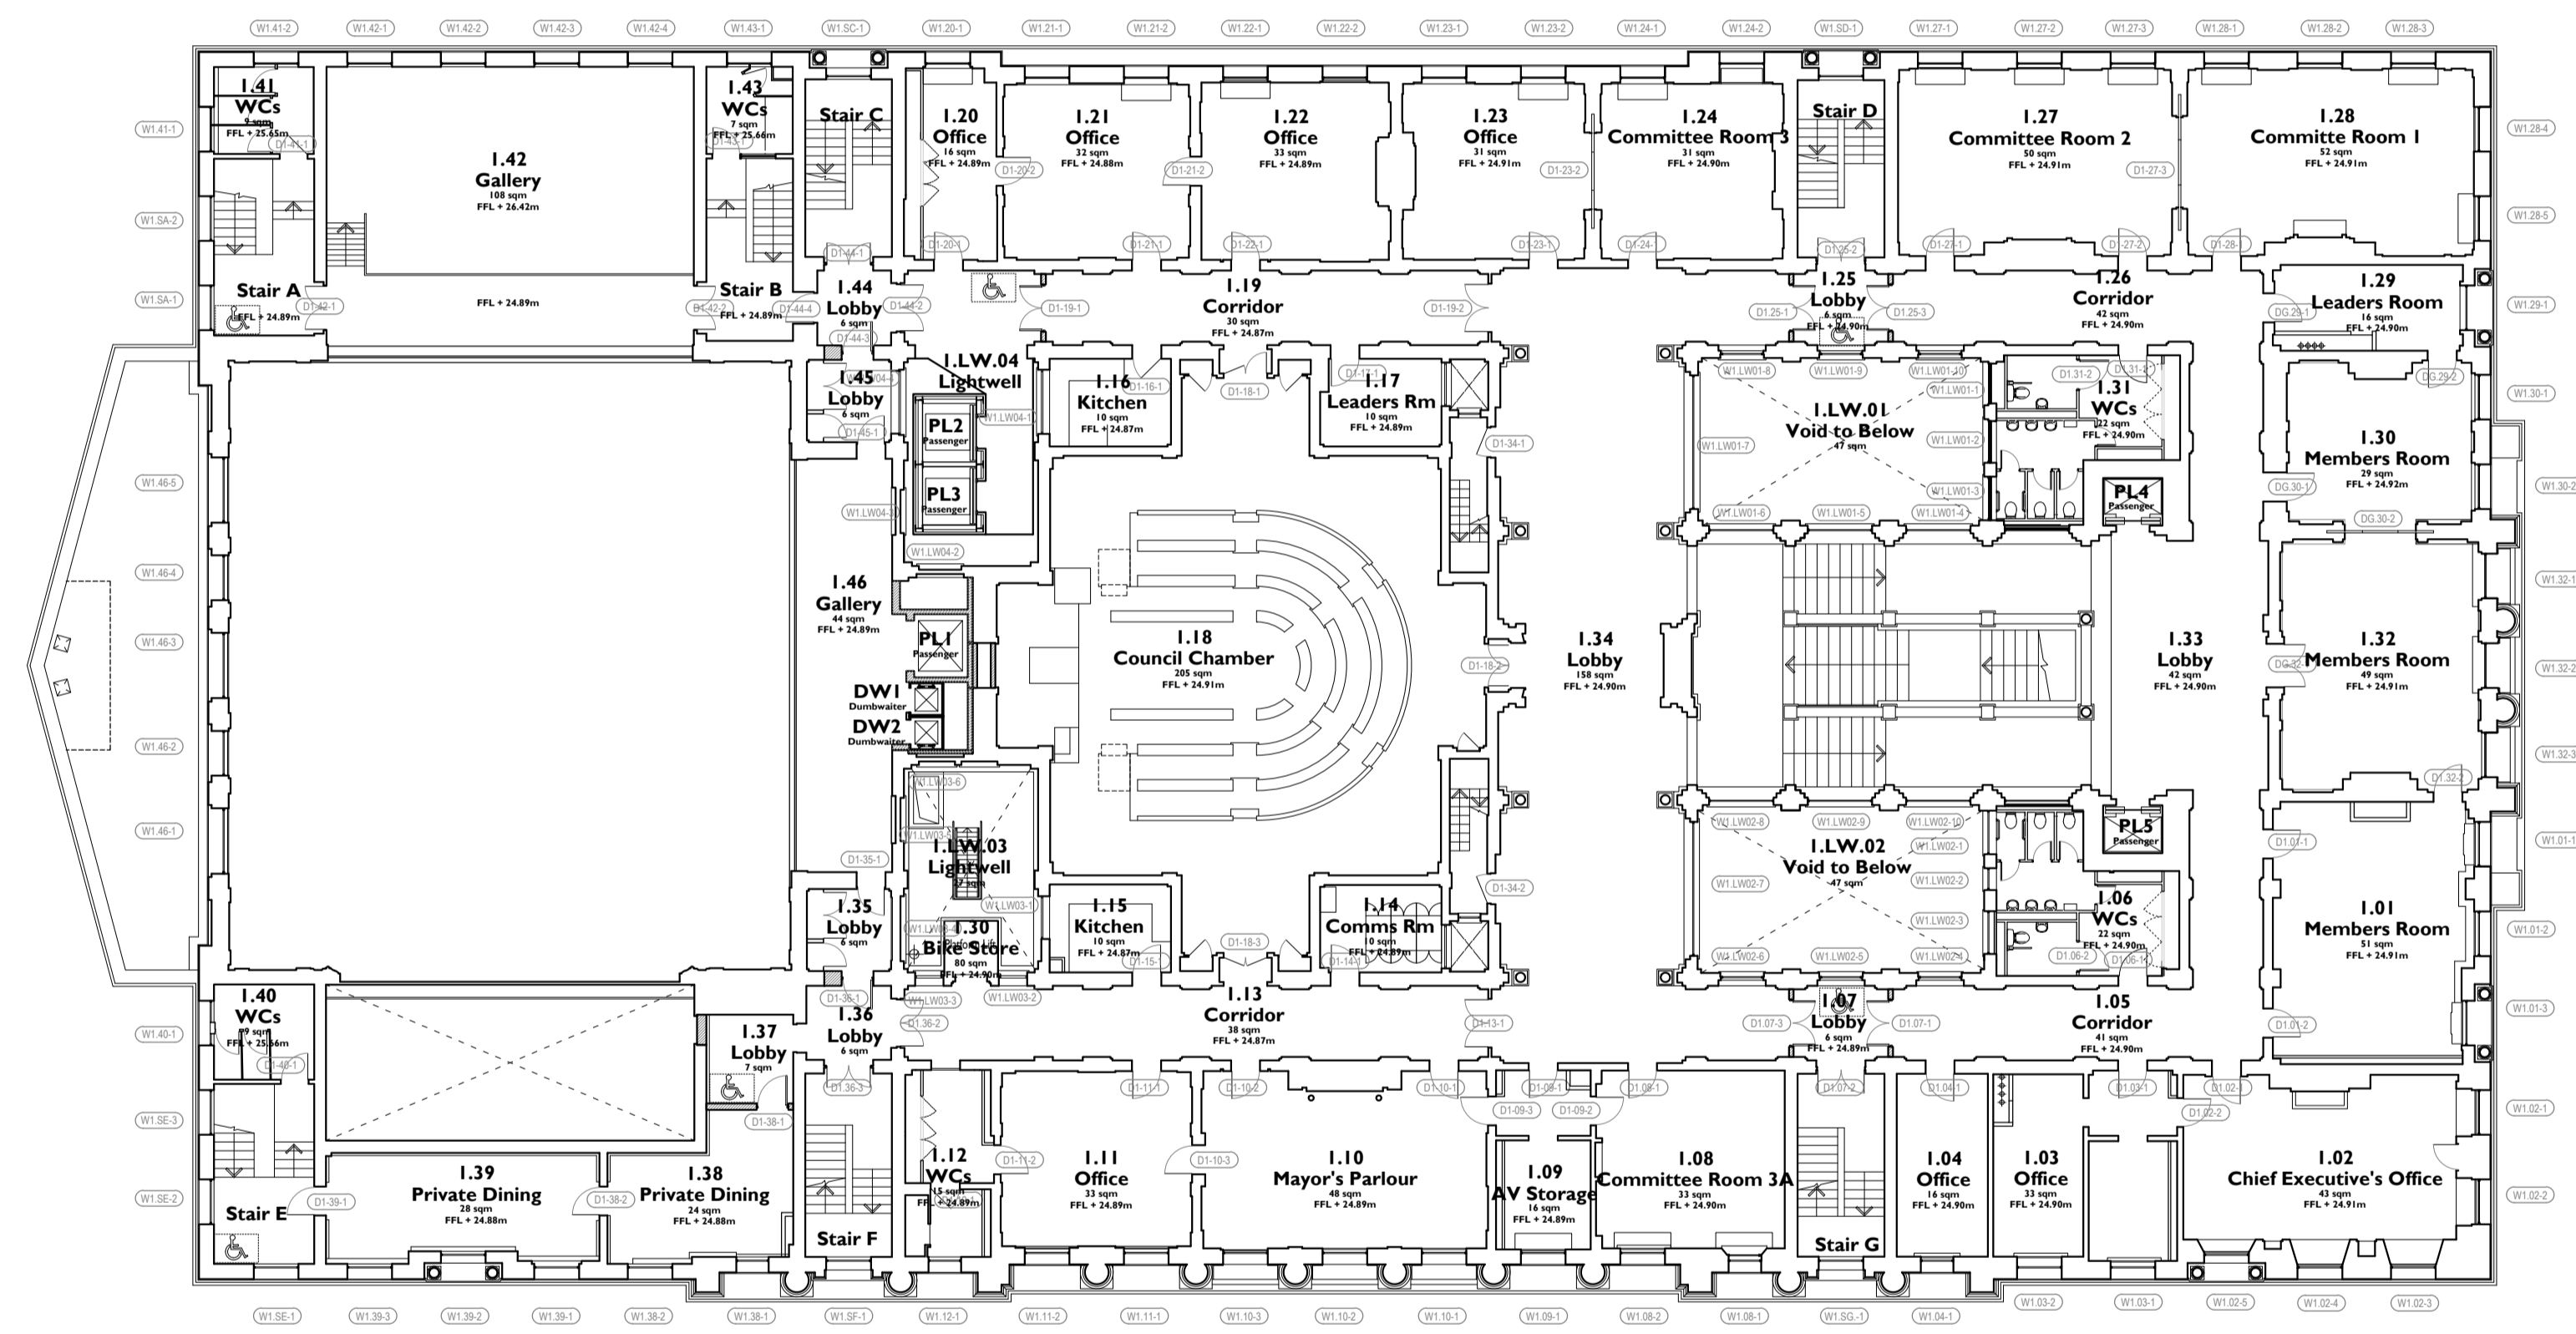

First Issue	07/04/2020	OB	NS	
ISSUE	DATE	DRAWN	CHECKED	DESCRIPTION
<b>DRAWING TITLE</b>	GA PLAN EXISTING FIRST FLOOR LEVEL PLAN			
<b>DRAWING NO.</b>	CTH-PUR-MP-01-DR-A-95002			
<b>REVISION</b>	P00			
<b>SIZE &amp; SCALE</b>	A1L 1:200 @A1			
<b>DRAWING STATUS</b>	Issued for Planning			

**I EXISTING FIRST FLOOR LEVEL PLAN**  
**95002 1:200 @ A1**

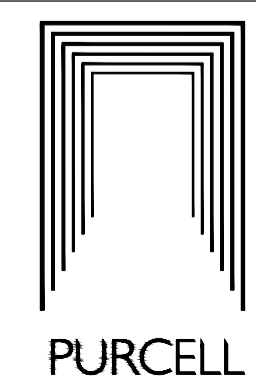

**CLIENT** Lendlease  
**PROJECT** Camden Town Hall  
**JOB NUMBER** 238664