




I PROPOSED FIRST FLOOR LEVEL PLAN
97002 1:200 @ A1

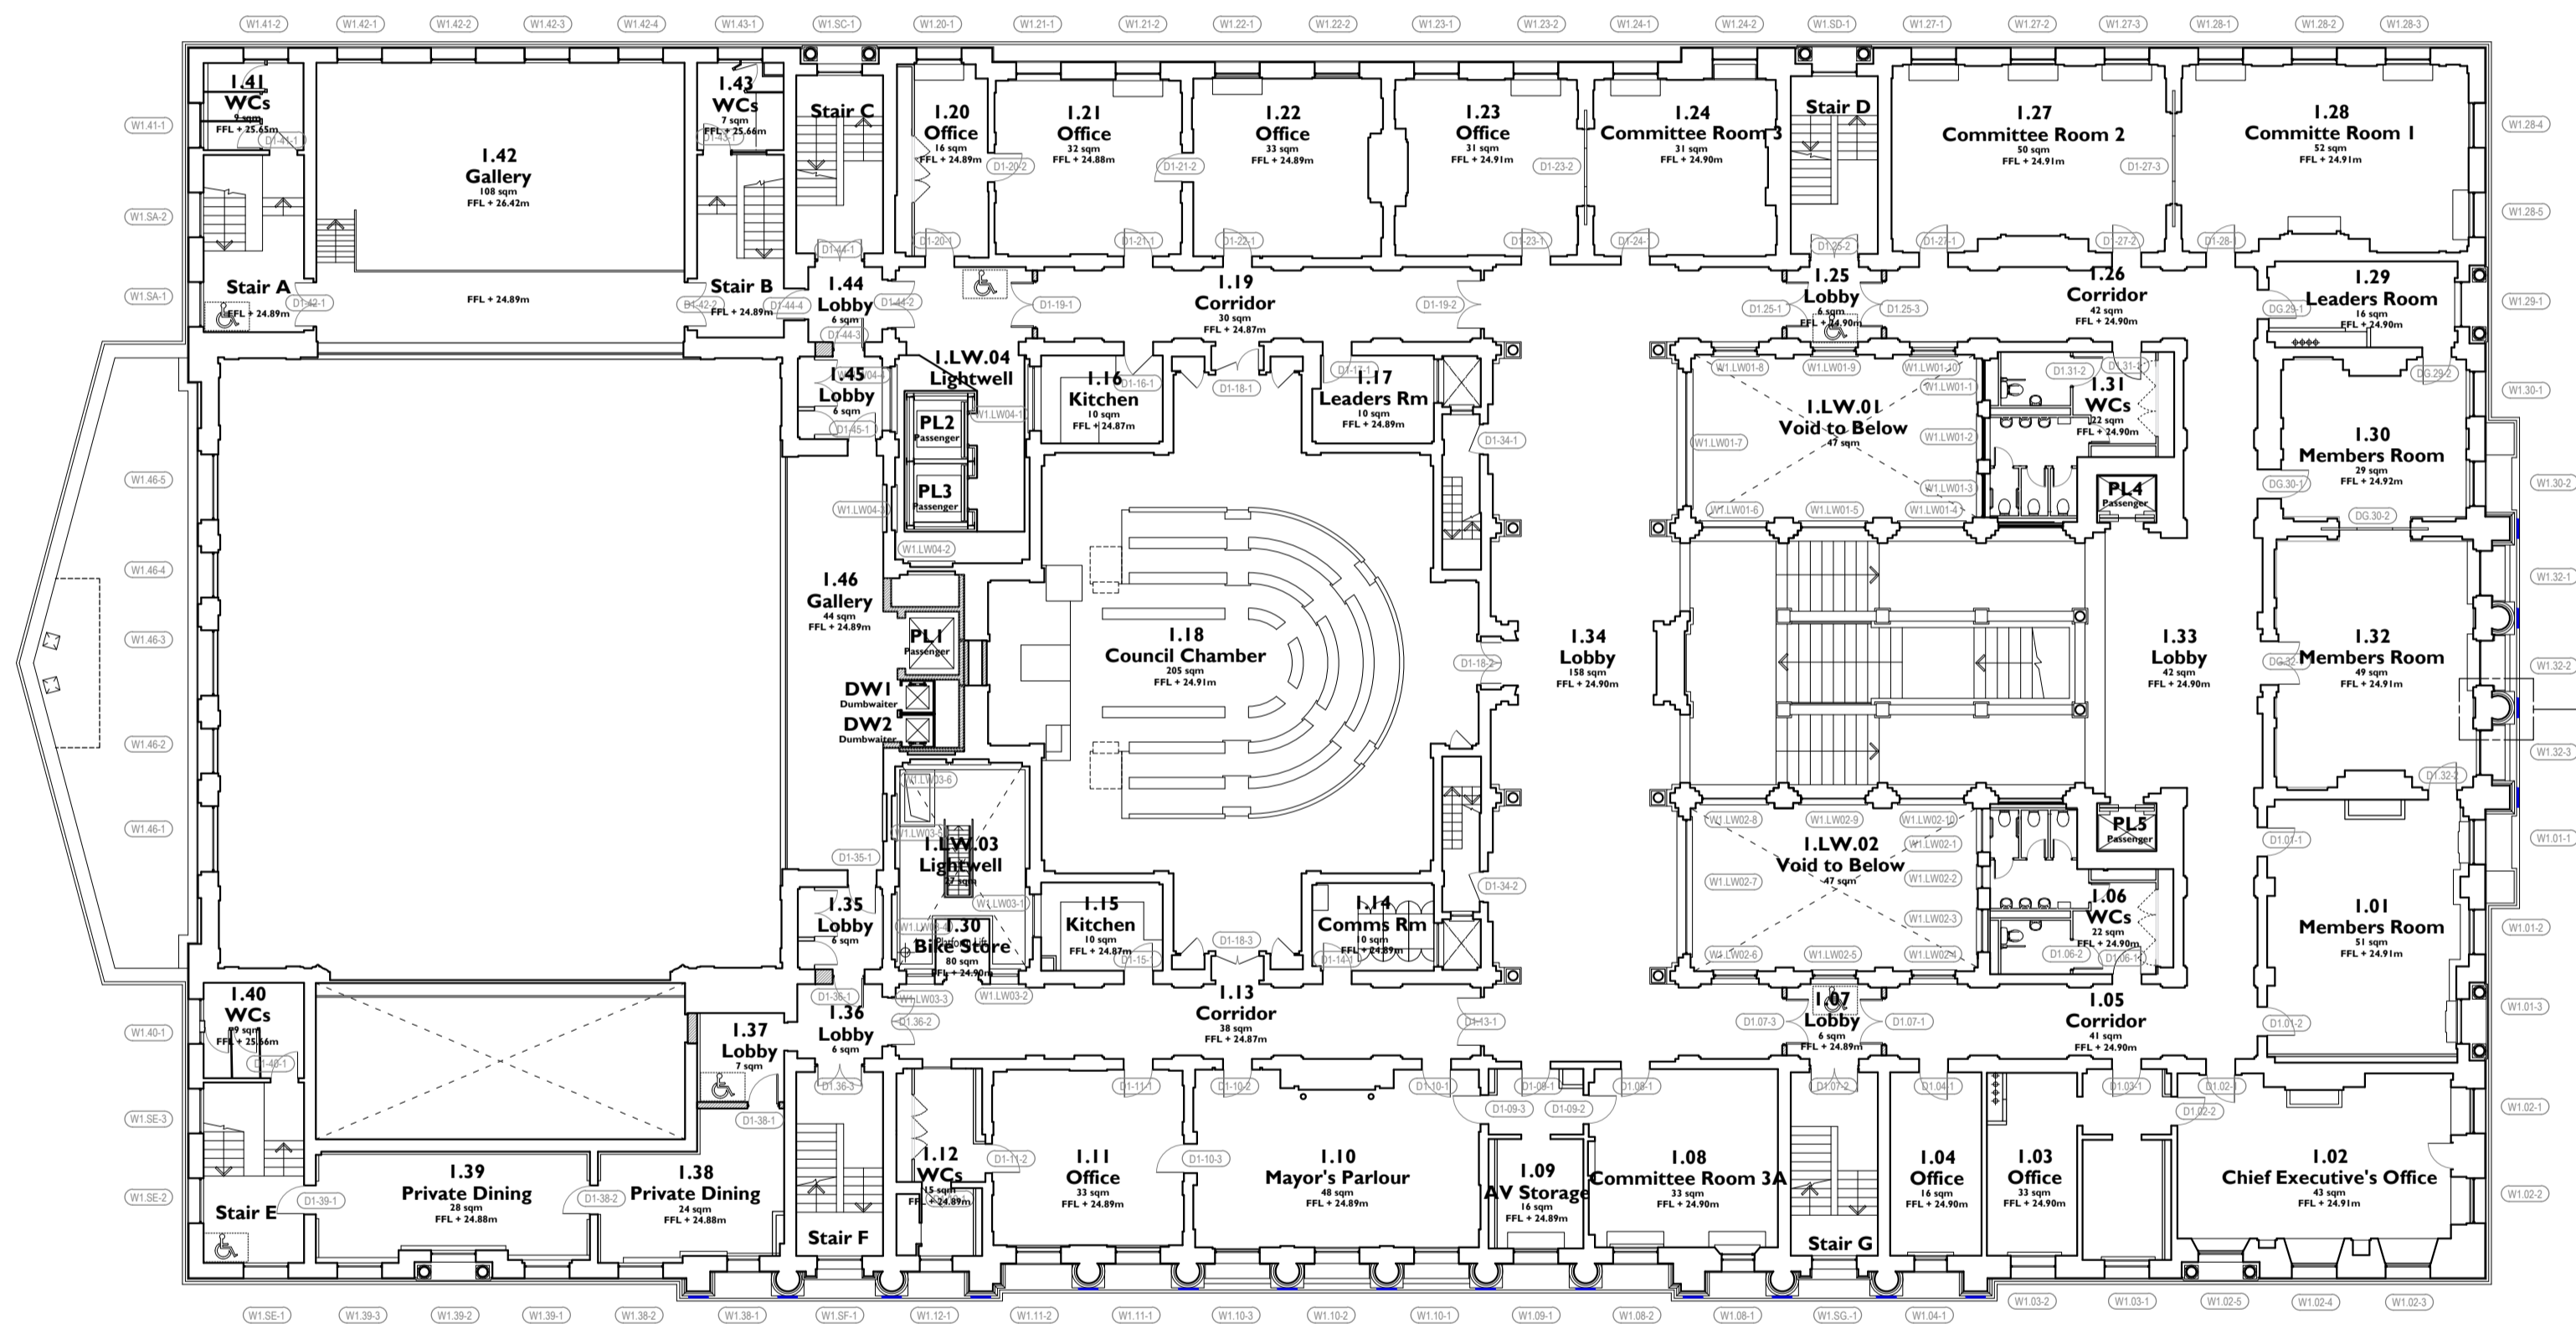


2 LIGHT FITTING - PLAN
97002 1:20 @ A1

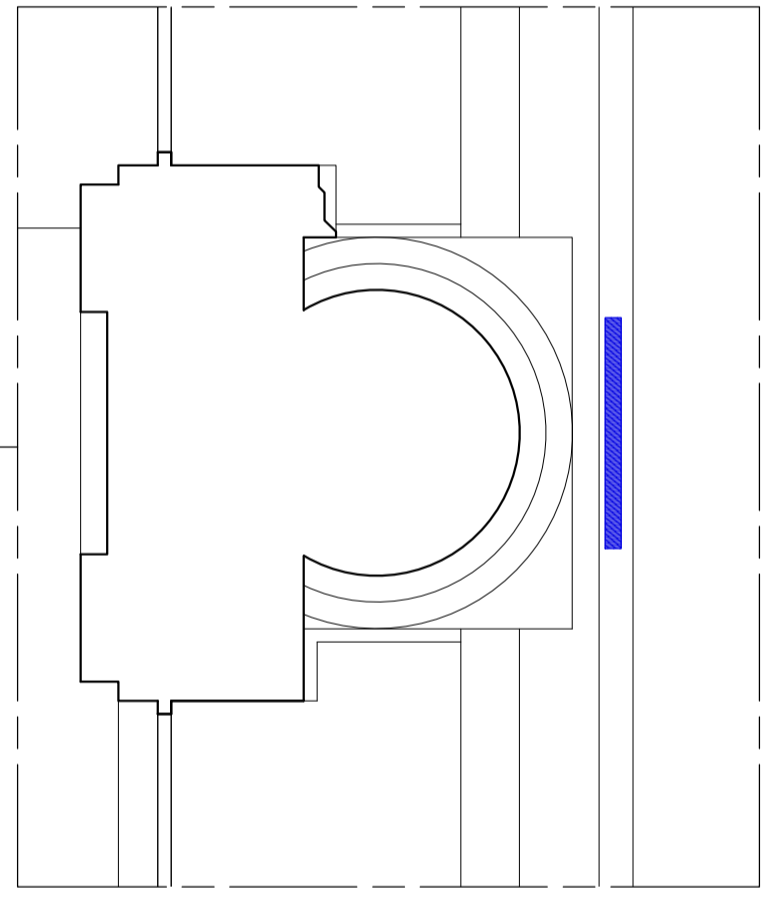


Notes:
 Drawings are based on survey data and may not accurately represent what is physically present.
 All dimensions are to be verified on site before proceeding with the work.
 All dimensions are in millimeters unless noted otherwise.
 Purcell shall be notified in writing of any discrepancies.

KEY
 Linear LED Luminaire
 Length 610mm, Width 42mm, Height 60mm
 Fitting shown to scale in plan and elevation

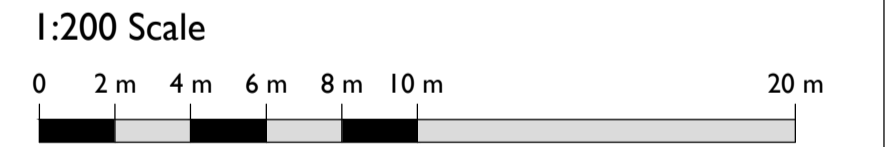

First Issue	07/04/2020	OB	NS	
ISSUE	DATE	DRAWN	CHECKED	DESCRIPTION
DRAWING TITLE	GA PLAN PROPOSED FIRST FLOOR LEVEL PLAN			
DRAWING NO.	CTH-PUR-MP-01-DR-A-97002			
REVISION	P00			
SIZE & SCALE	A1L 1:200 @A1			
DRAWING STATUS	Issued for Planning			

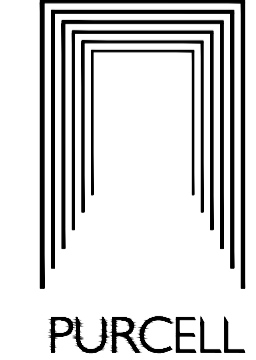CLIENT	Lendlease	
PROJECT	Camden Town Hall	
JOB NUMBER	238664	