


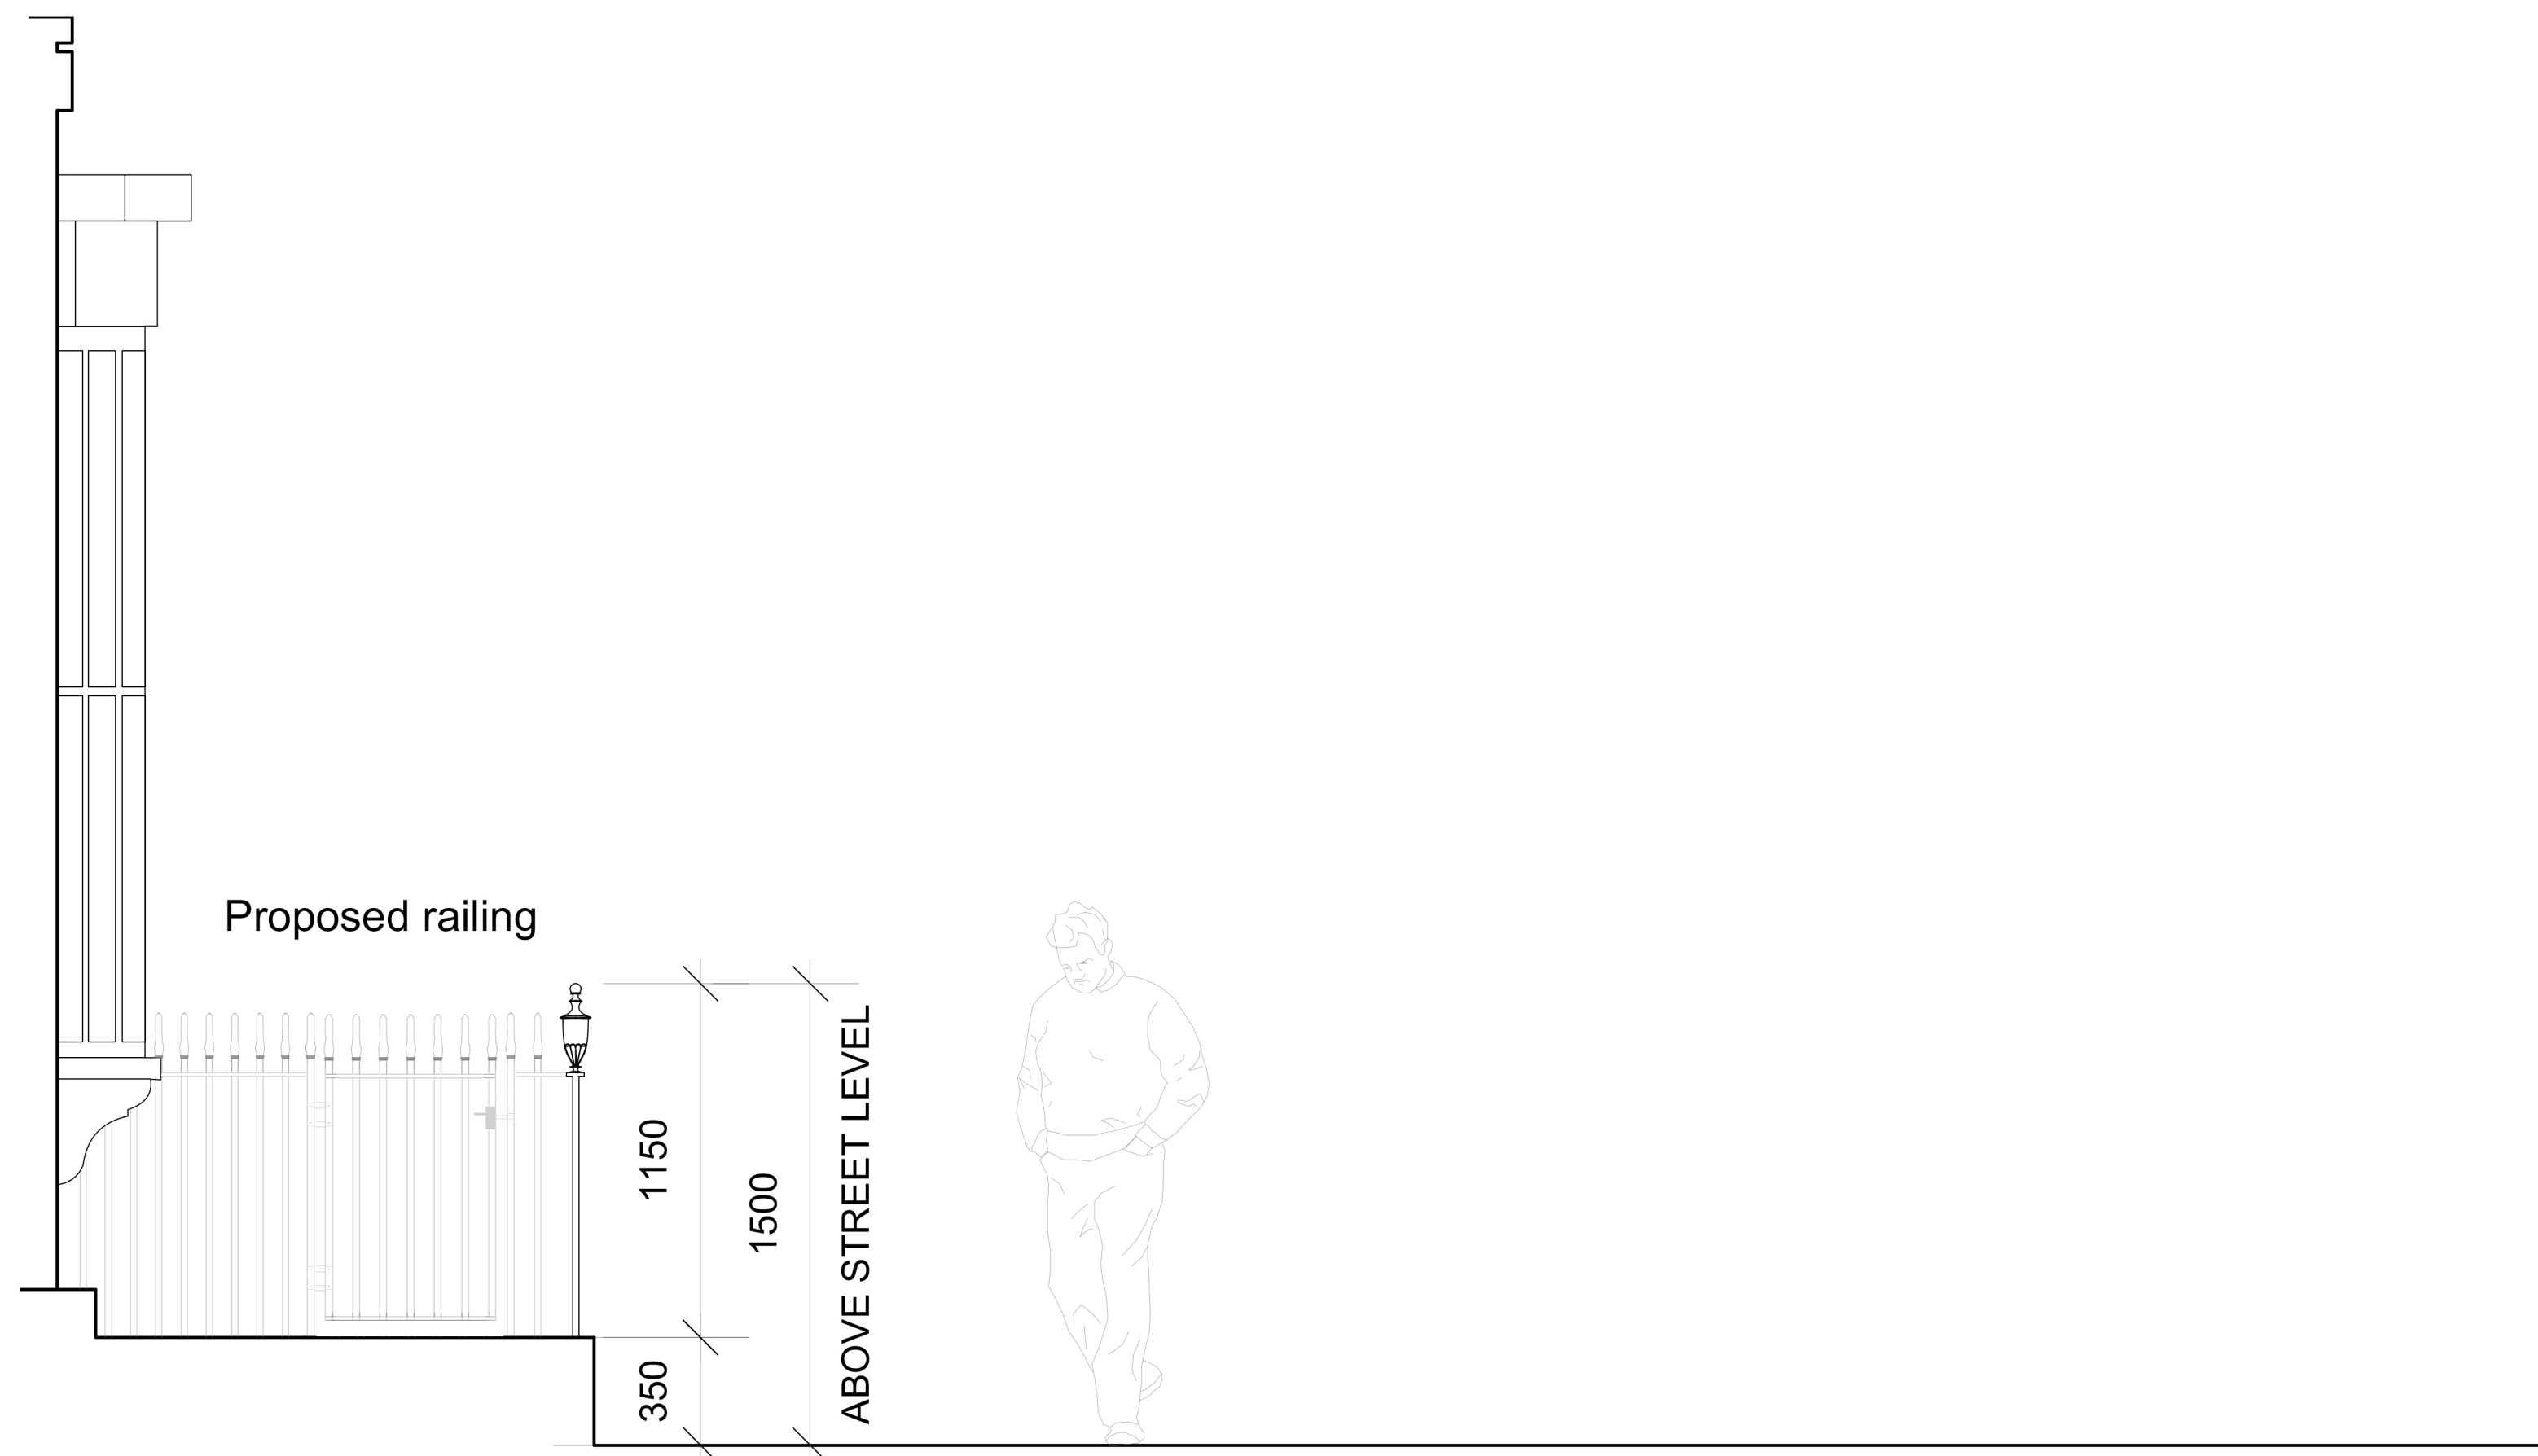
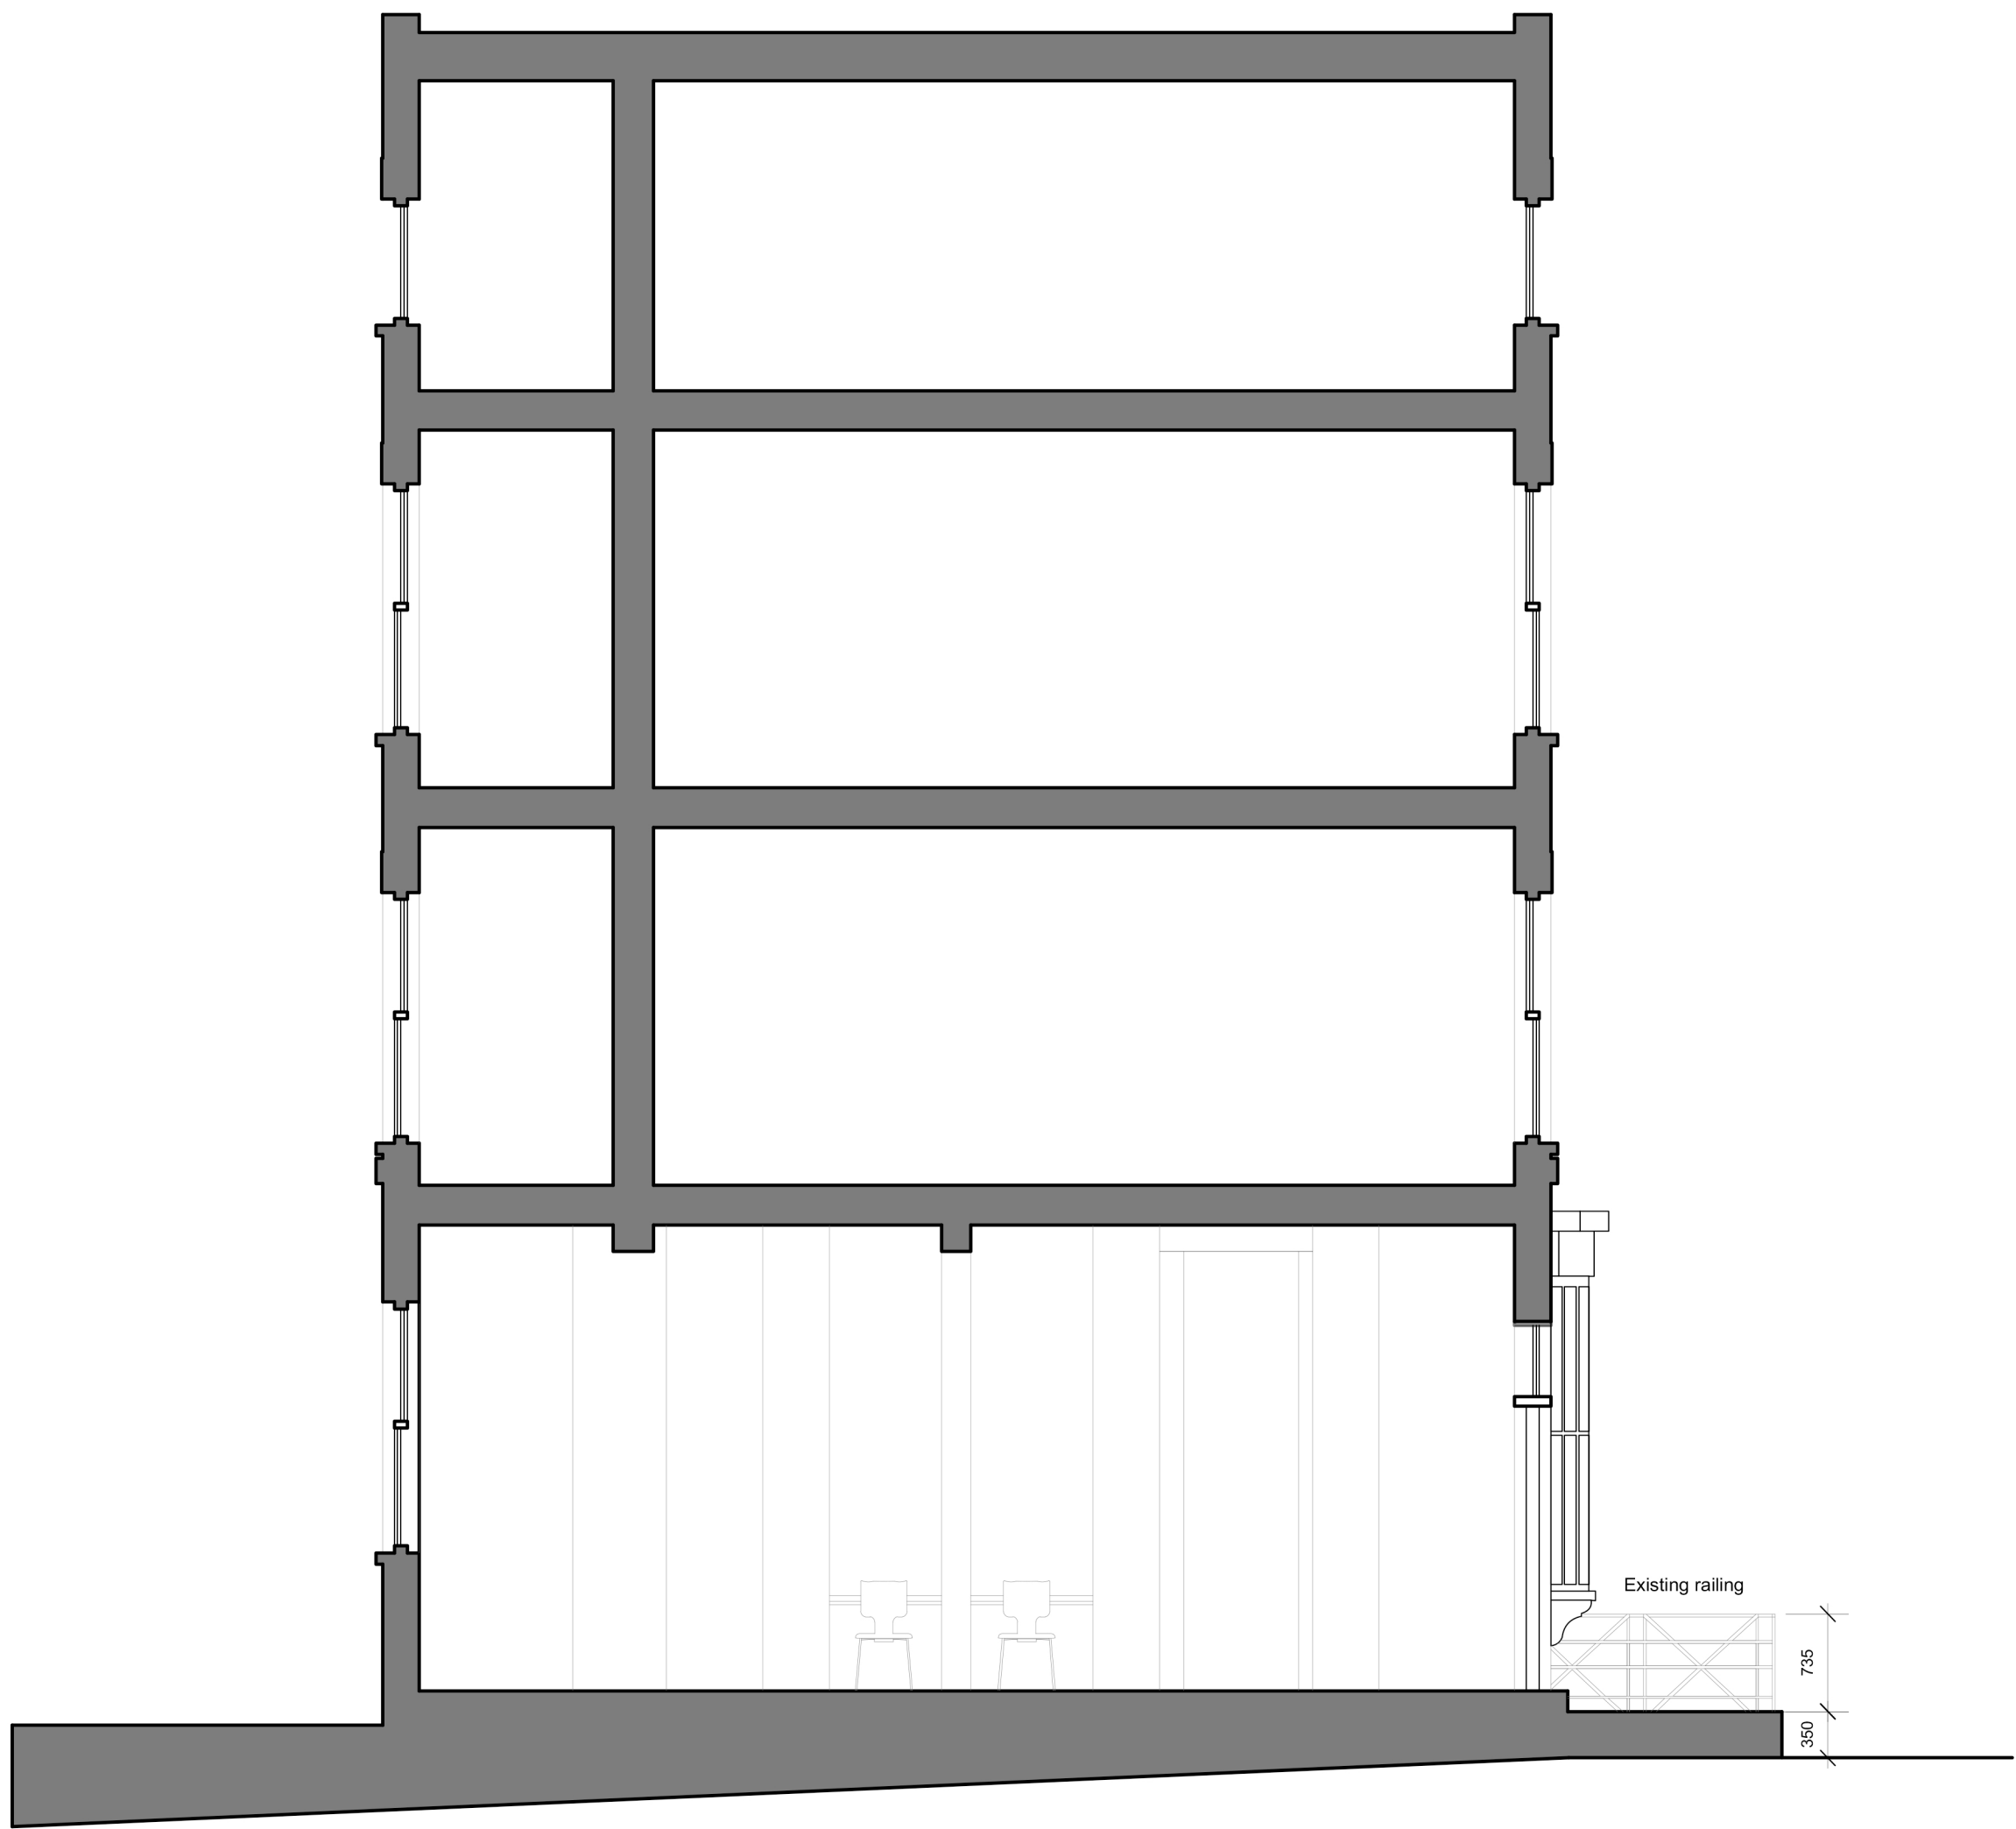


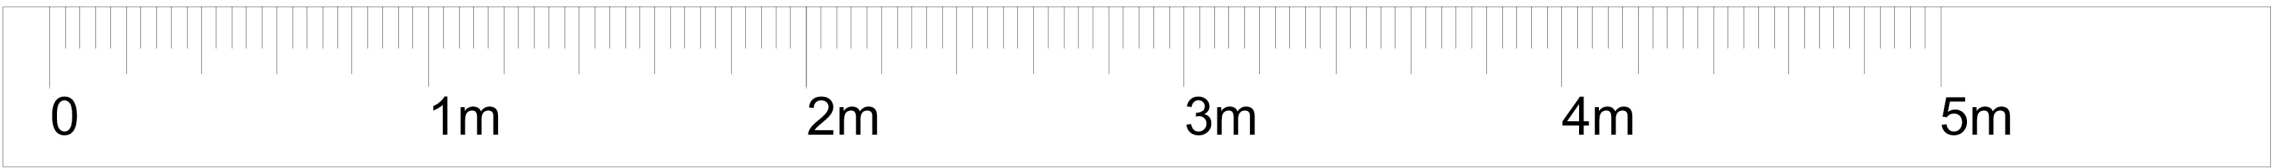

PROPOSED GATE
SCALE 1:20 @ A1

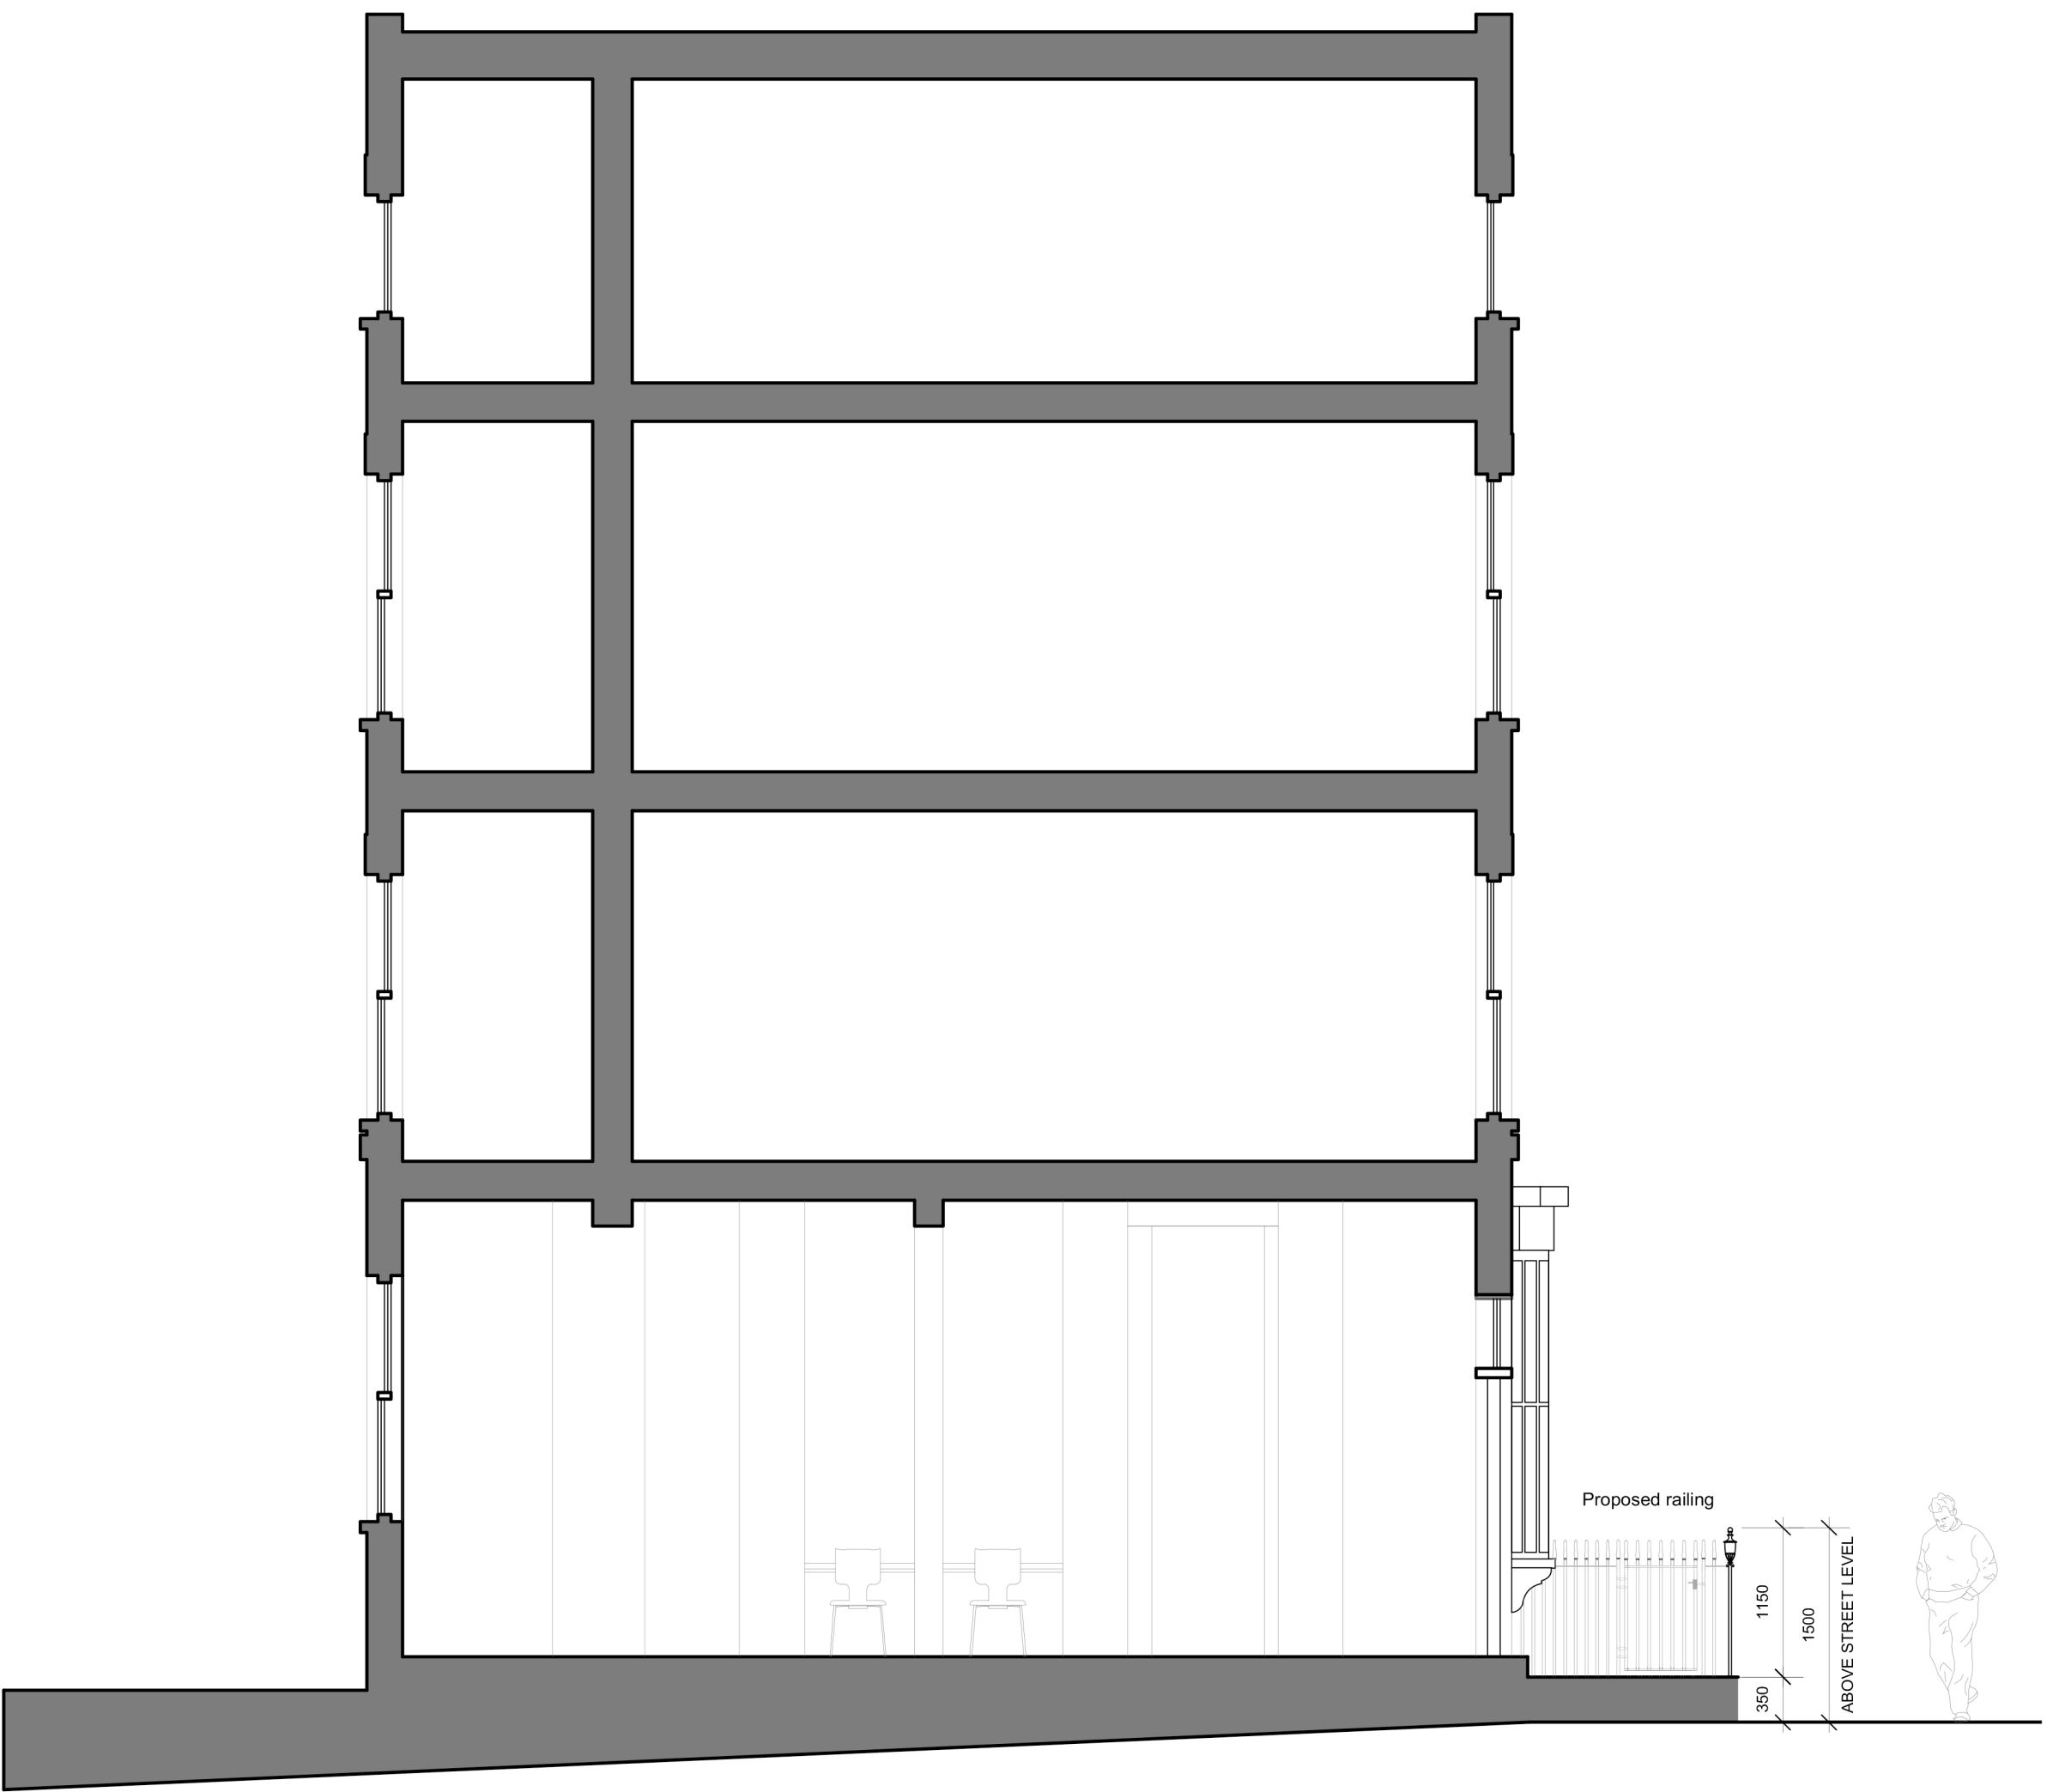

EXISTING SITE SECTION
SCALE 1:50 @ A1

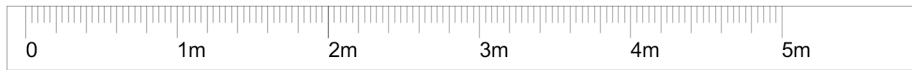

PROPOSED SITE SECTION
SCALE 1:50 @ A1

