




PROPOSED HEAD OF FINIAL DETAIL
SCALE 1:5

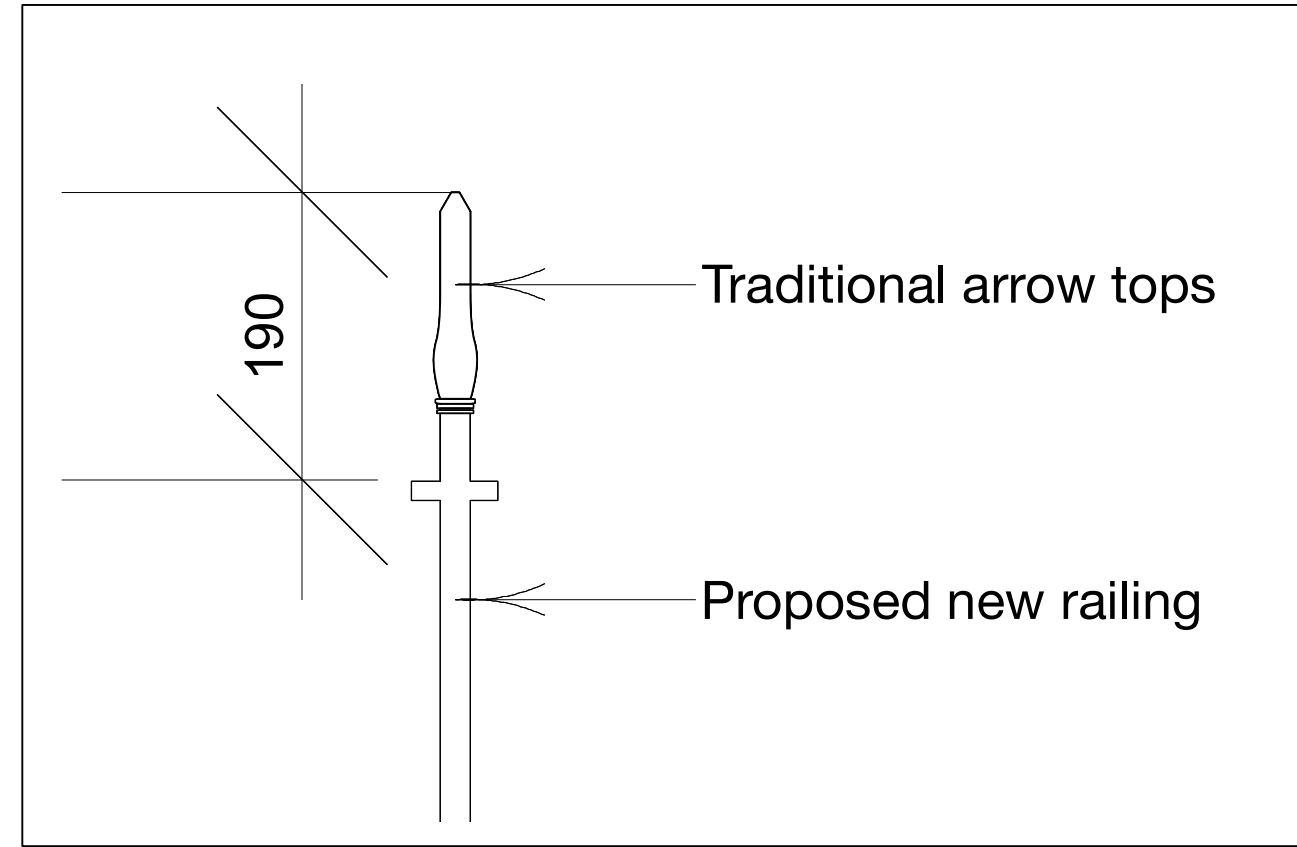

PROPOSED RAILING HEAD DETAIL
SCALE 1:5

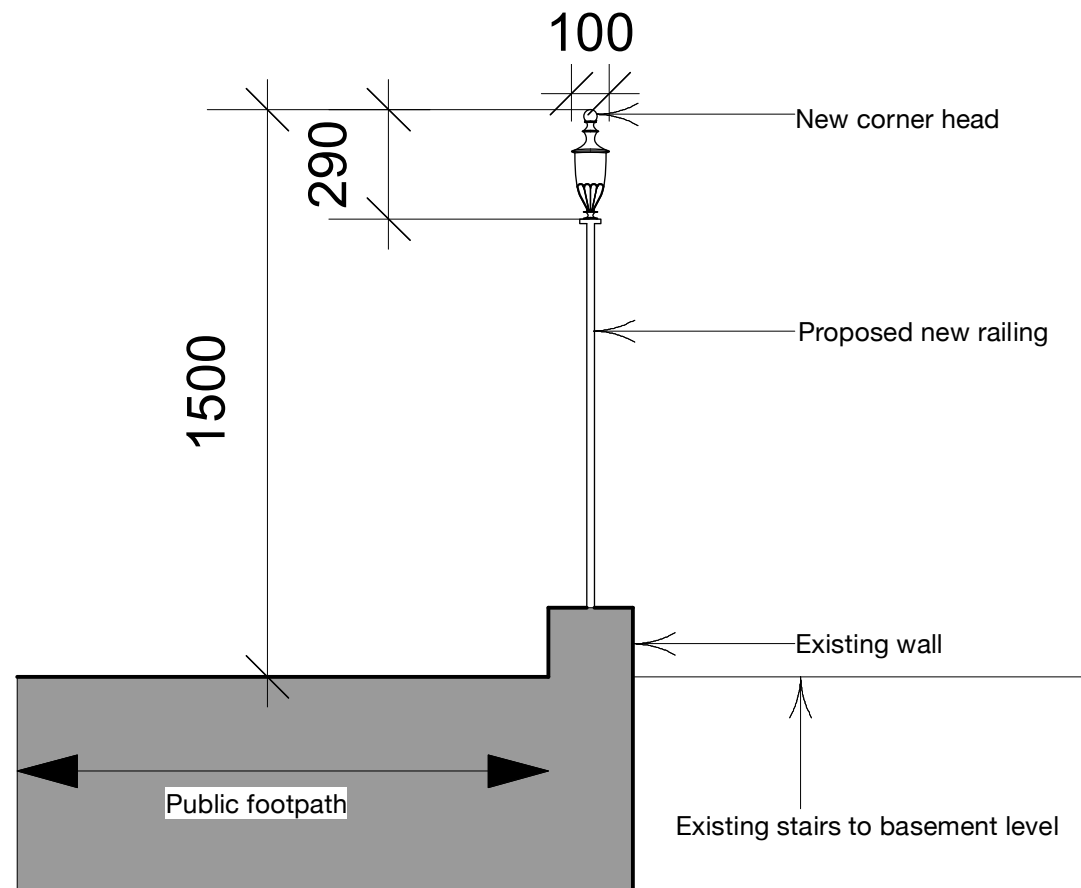

PROPOSED HEAD OF FINIAL DETAIL
SCALE 1:20

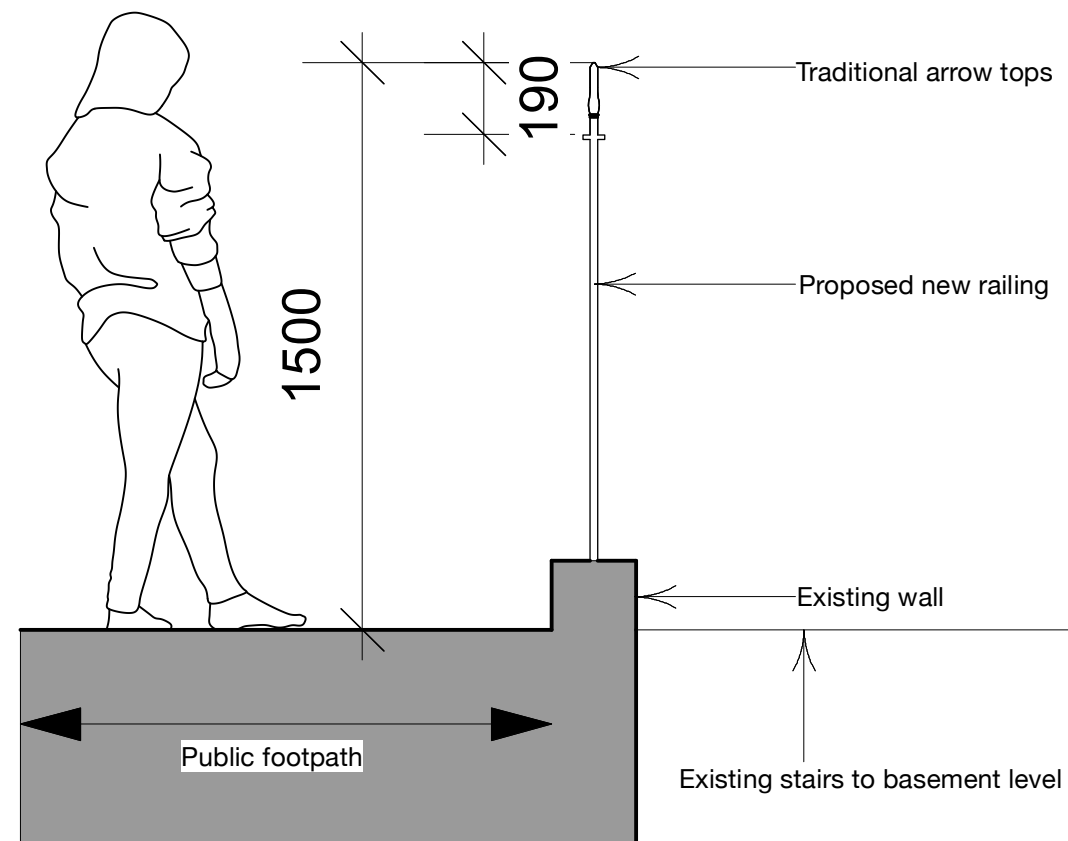

PROPOSED RAILING HEAD DETAIL
SCALE 1:20

Project:
New Railings
Site:
21 Warren St, London W1T 5LT

| | | |
|-----------|----------|--------------|
| Dwg No | Rev: | Scale |
| 2906 01 | A | Various @ A3 |
| Date: | Status: | |
| June 2022 | PLANNING | |