




EXISTING FRONT OF STORE ELEVATION  
(1:50)

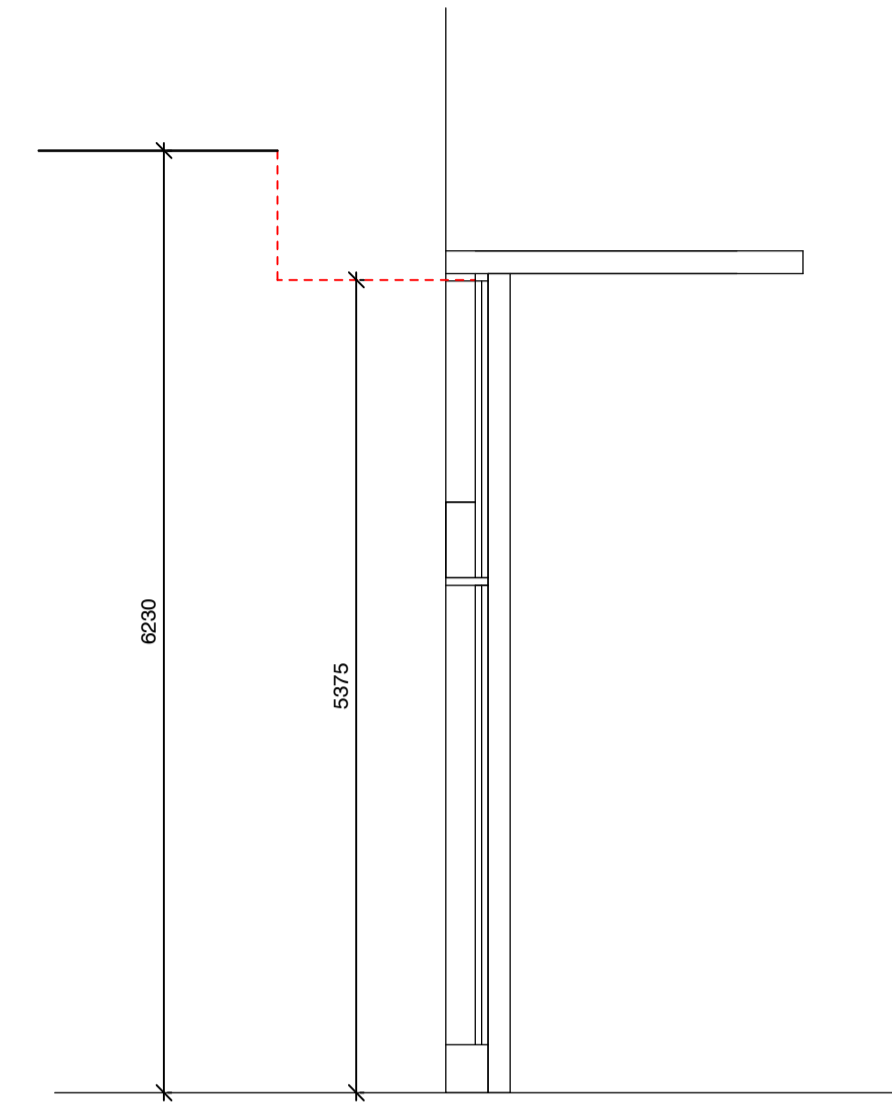


EXISTING FRONT OF STORE  
SECTION A-A  
(1:50)

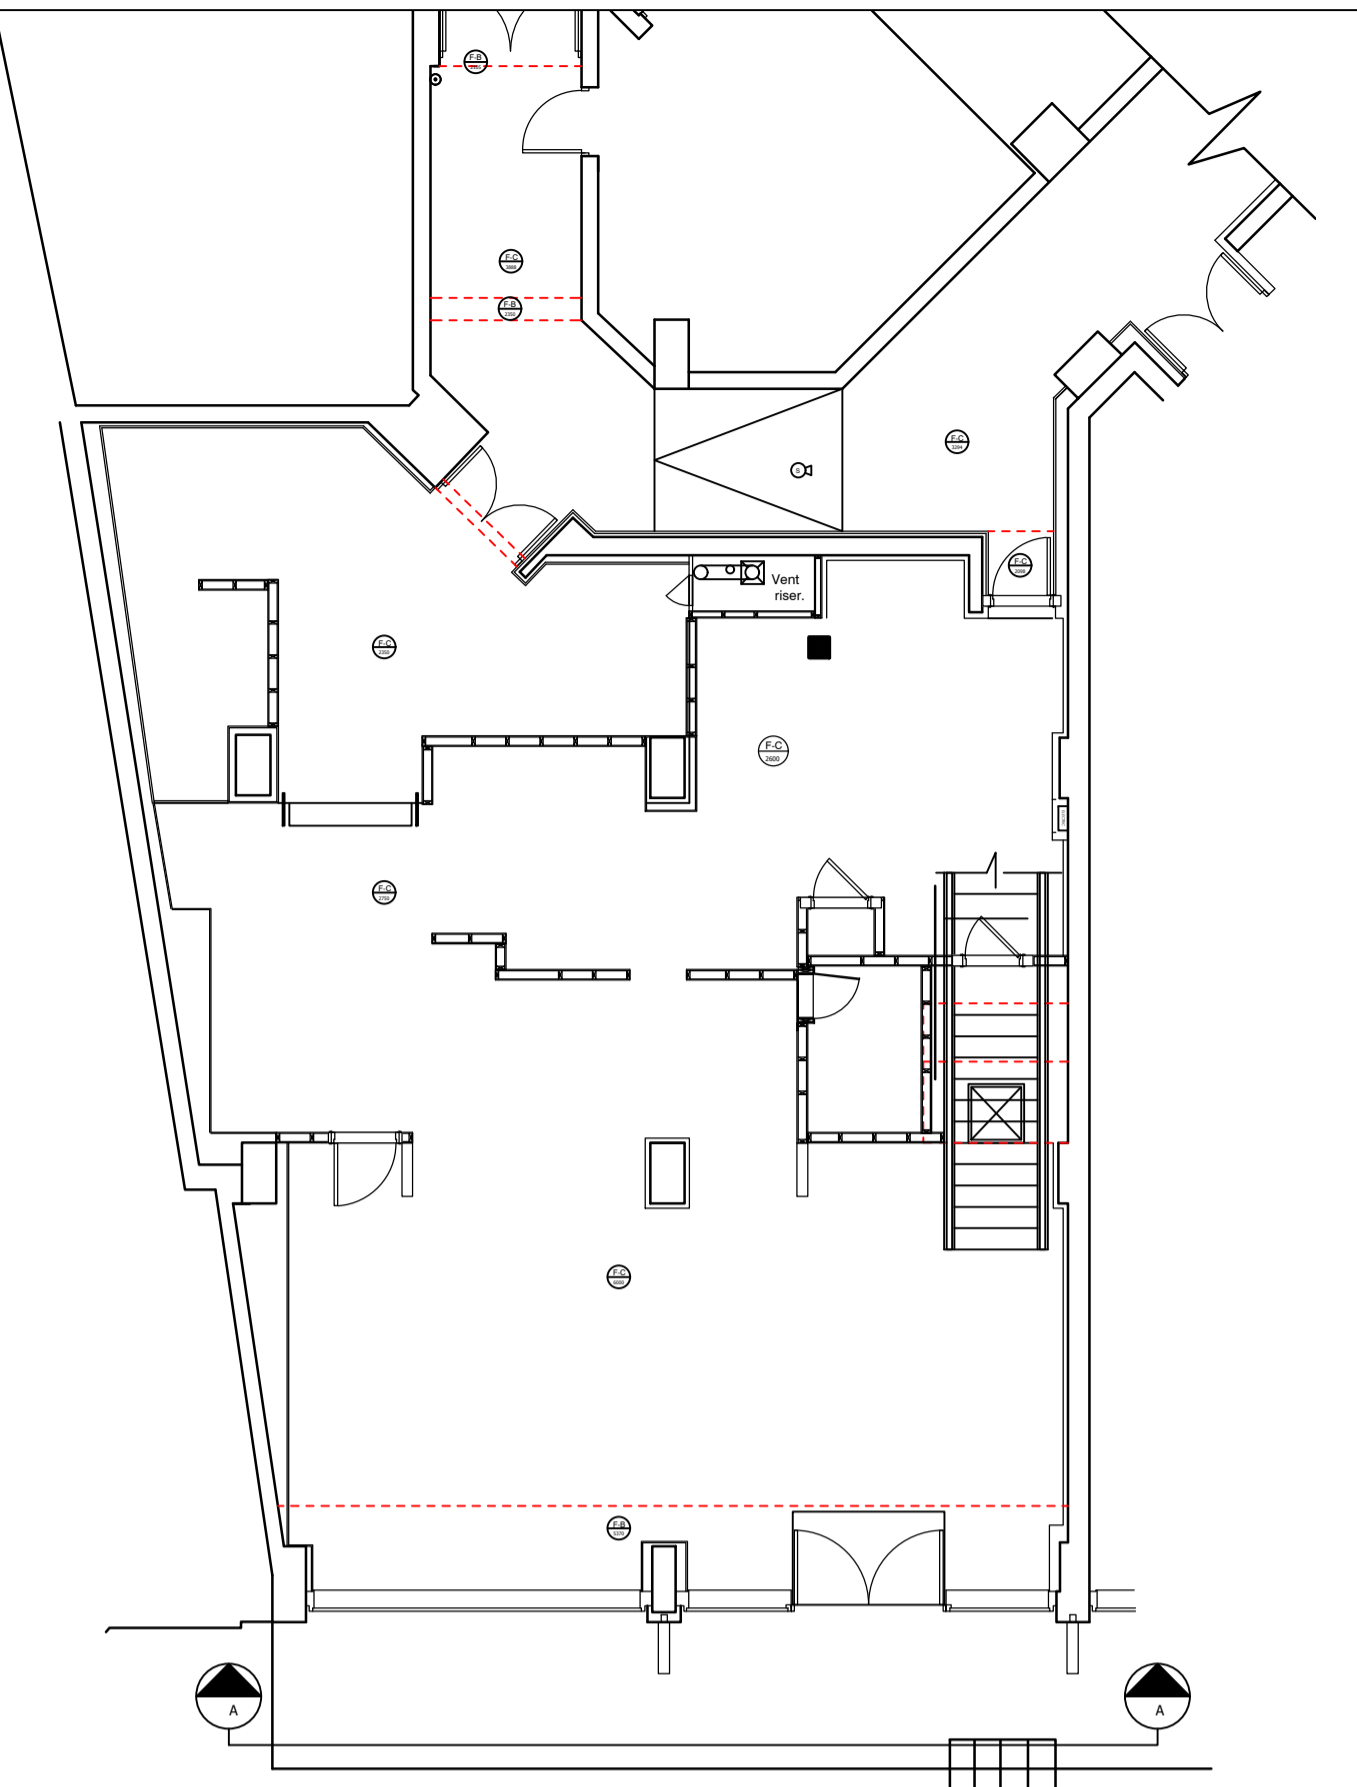

SITE REFERENCE PLAN  
(1:100)

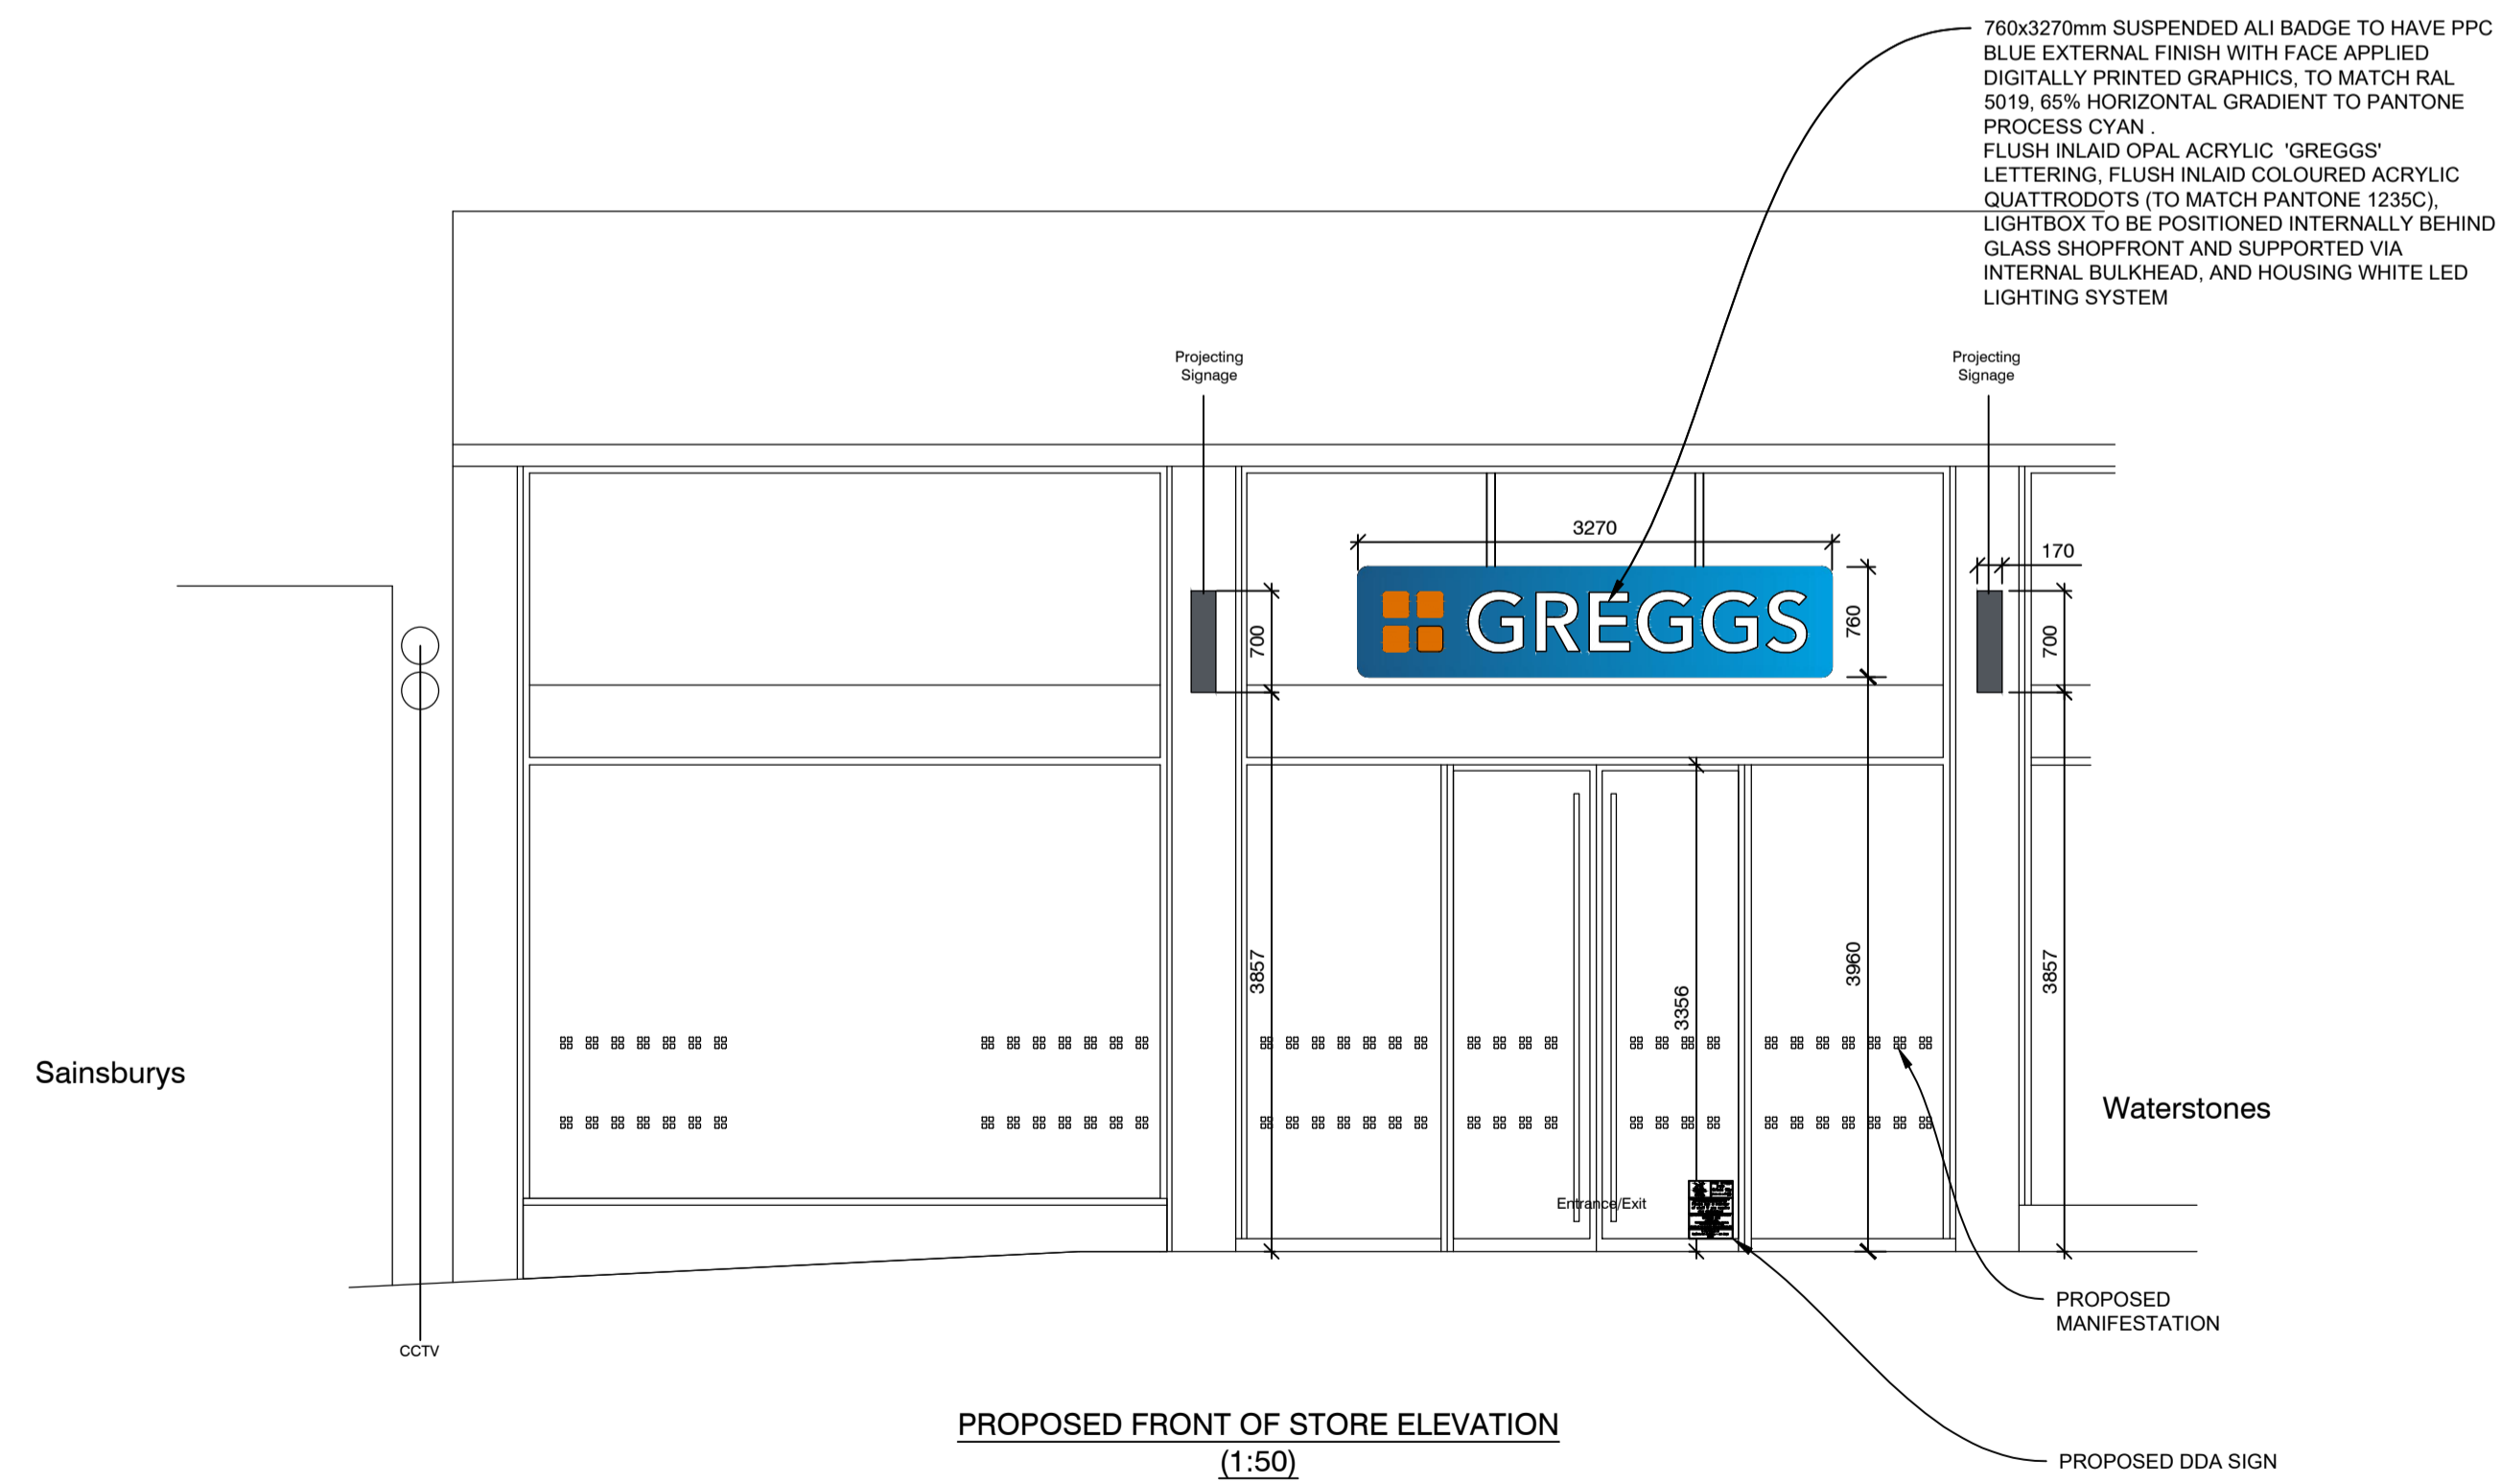

PROPOSED FRONT OF STORE ELEVATION  
(1:50)

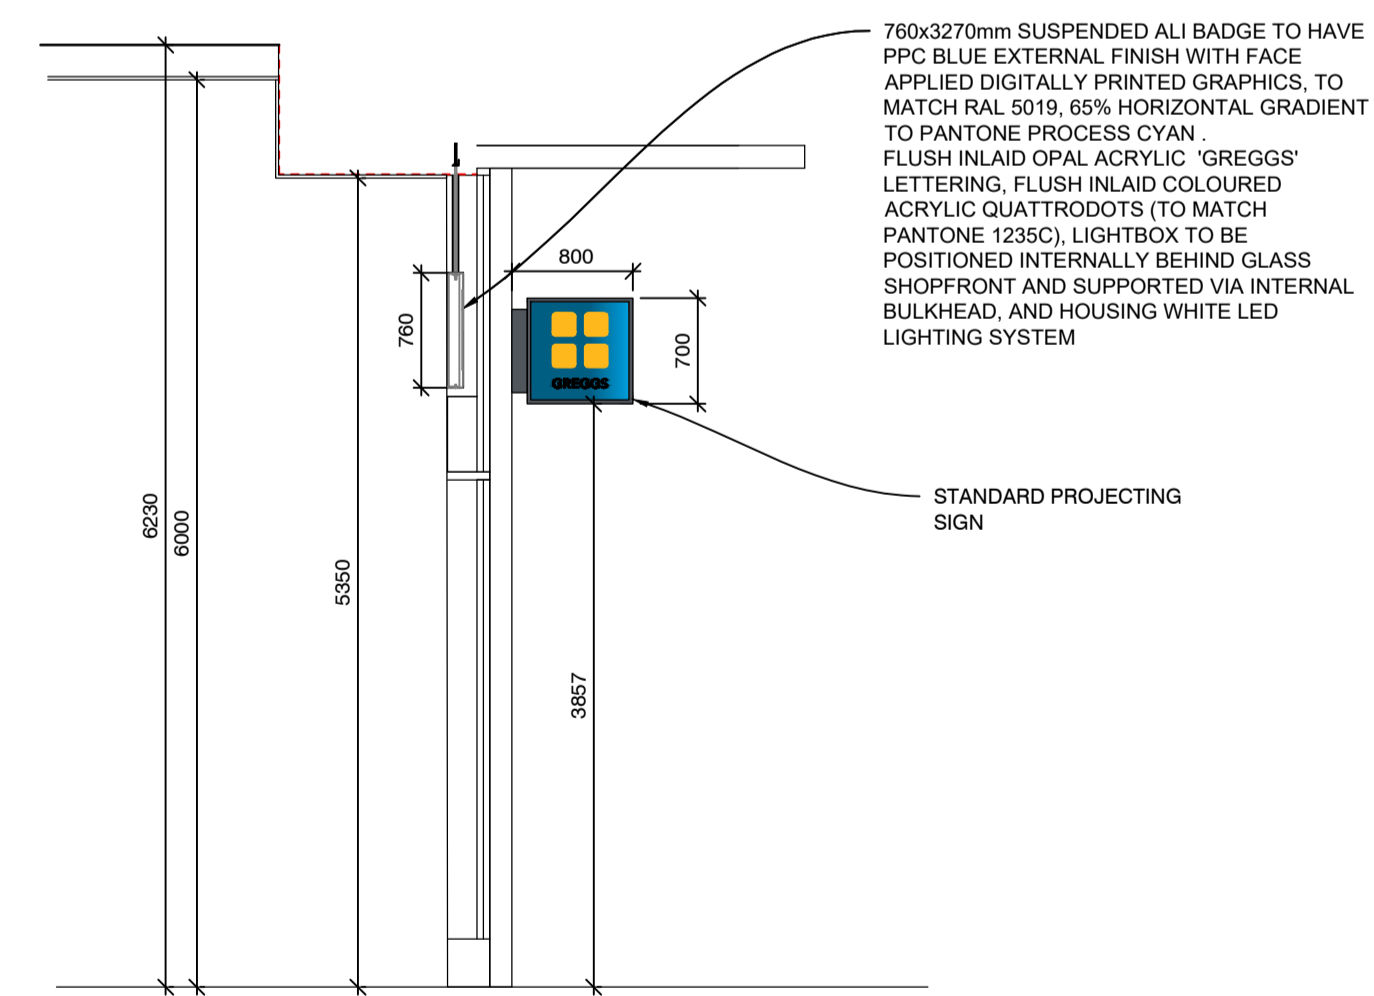

PROPOSED FRONT OF STORE  
SECTION A-A  
(1:50)

B	REVISED SIGNAGE, AS REQ. BY SH	23.11.22	GP
A	REVISED AS REQUESTED BY SH	18.05.22	GP
REV	DESCRIPTION	DATE	NAME



GREGGS Plc (SOUTH EAST)  
87 MILLMARSH LANE  
ENFIELD  
MIDDLESEX  
EN3 7XJ  
Tel: (0208) 805 3314

Shop S Number & Name  
S5942 TOTTENHAM COURT WALK

Title  
PROPOSED PLANNING

Site Address  
UNIT A  
TOTTENHAM COURT WALK  
LONDON  
W1T 1BJ

Gross Building Area  
270.8 Sq m

Gross Sales Area  
184.9 Sq m

Drawing No.  
RSOE/S5942/01

Rev.  
B

Date 23.11.22

Scale 1:50 @ A1

Drawn by  
GP

Scale Bar  
0 500 1000 1500 2000 2500mm  
SCALE 1:50

Issued  
25.02.22