


REVISIONS
 REV. DATE REVISION NOTES:
 A 2021.04.09 NEIGHBOURING HOUSES NUMBERS
 CORRECTED

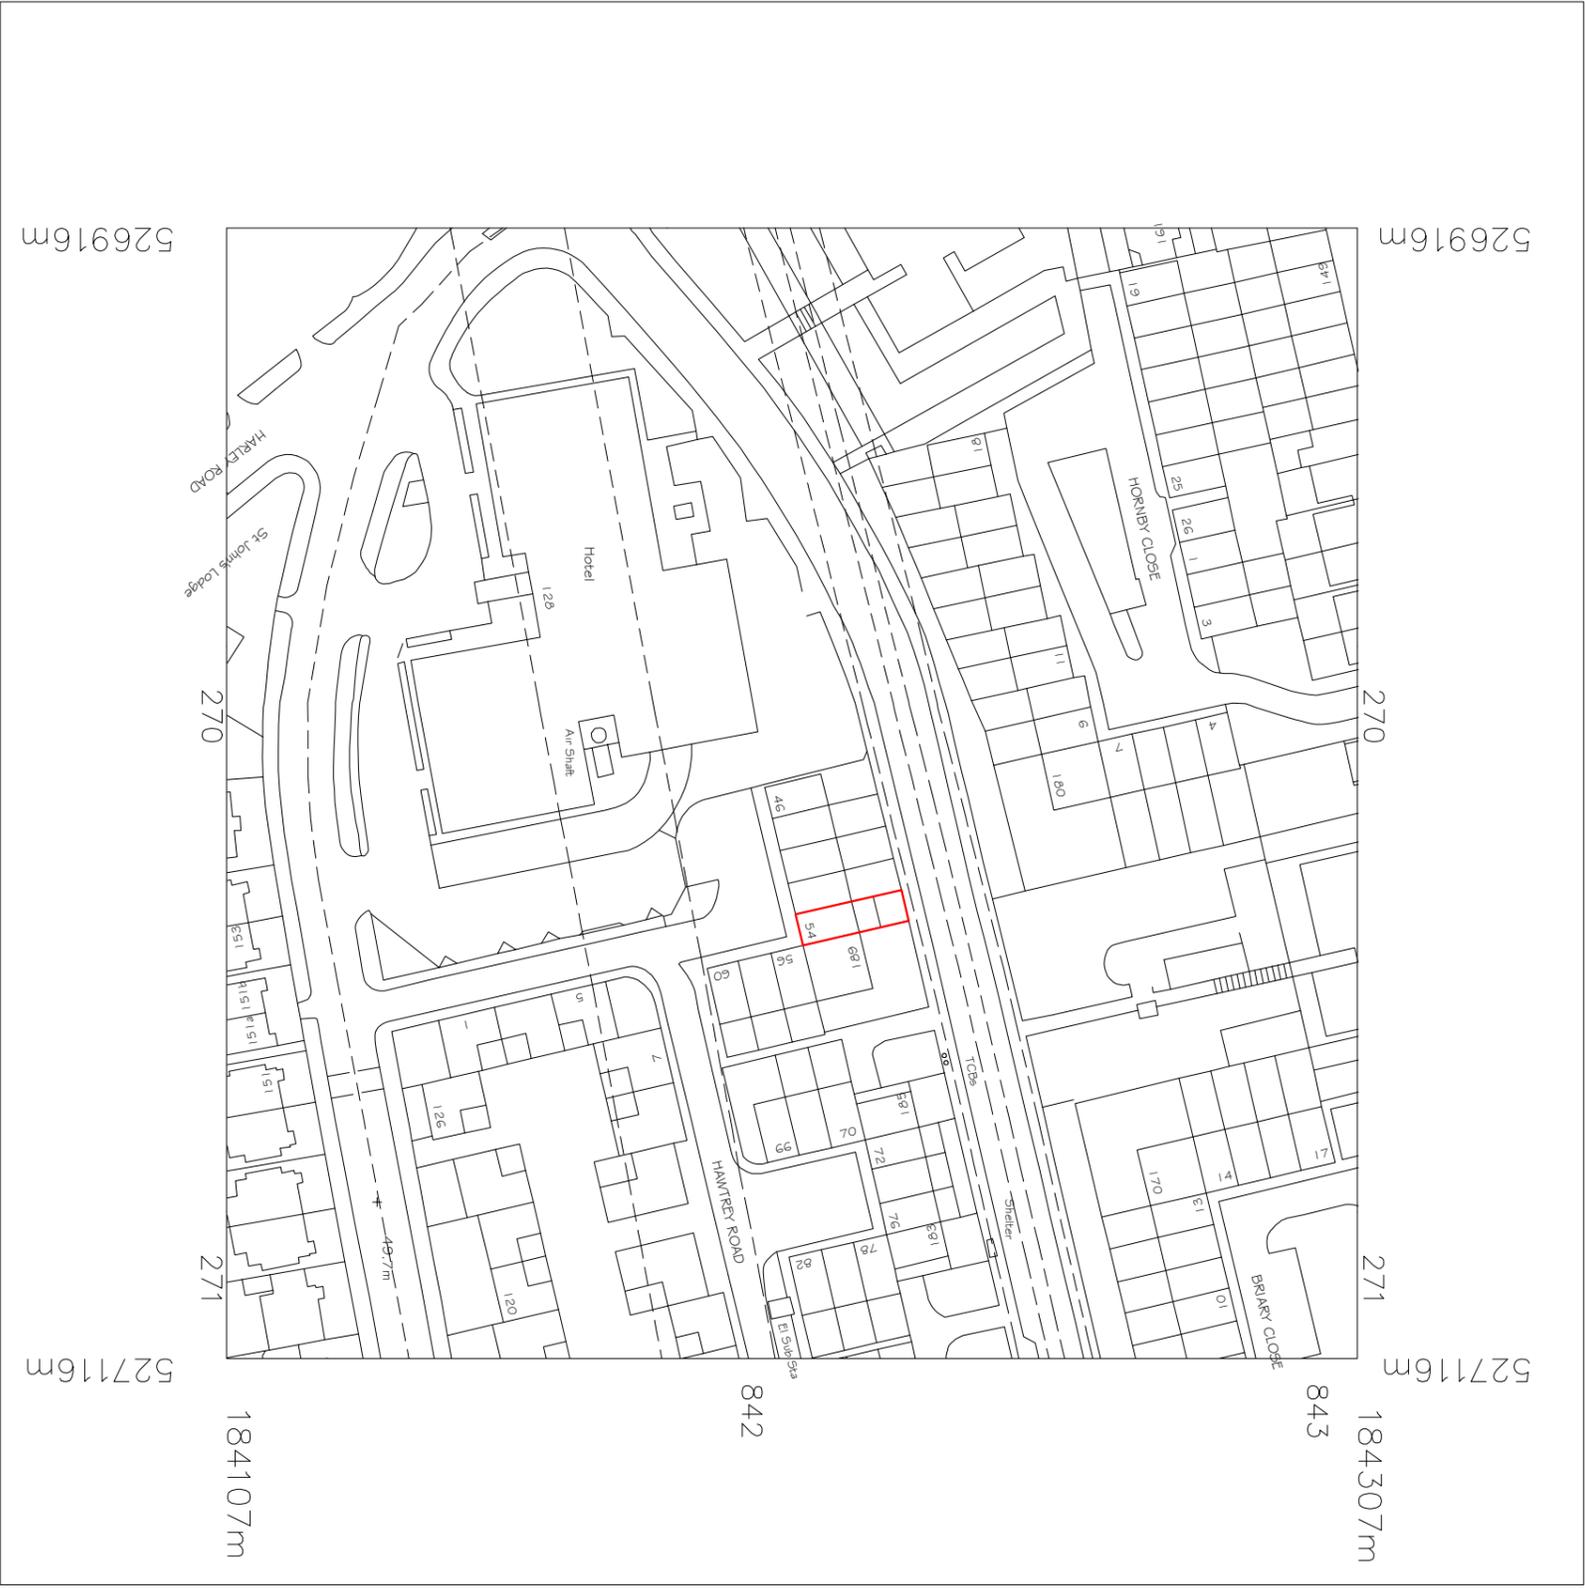

KEY



Meters

NOTES

1. Do not scale & cut this drawing.
2. All dimensions are in meters unless otherwise stated.
3. Report all drawing errors, omissions and discrepancies to the architect/designer.

KASIA WHITEFIELD DESIGN

KASIA WHITEFIELD@GMAIL.COM
 0203 78903533
 M. 0789035353

JOB 54 HAWTREY ROAD
 LONDON NW3 3SS
 TITLE LOCATION PLAN

DATE	SCALE	STATUS
2021.01.22	1:1250@A3	MAP
PROJECT NO.	DRAWING NO.	REVISION
HR54/2	EX0	A