


KEY

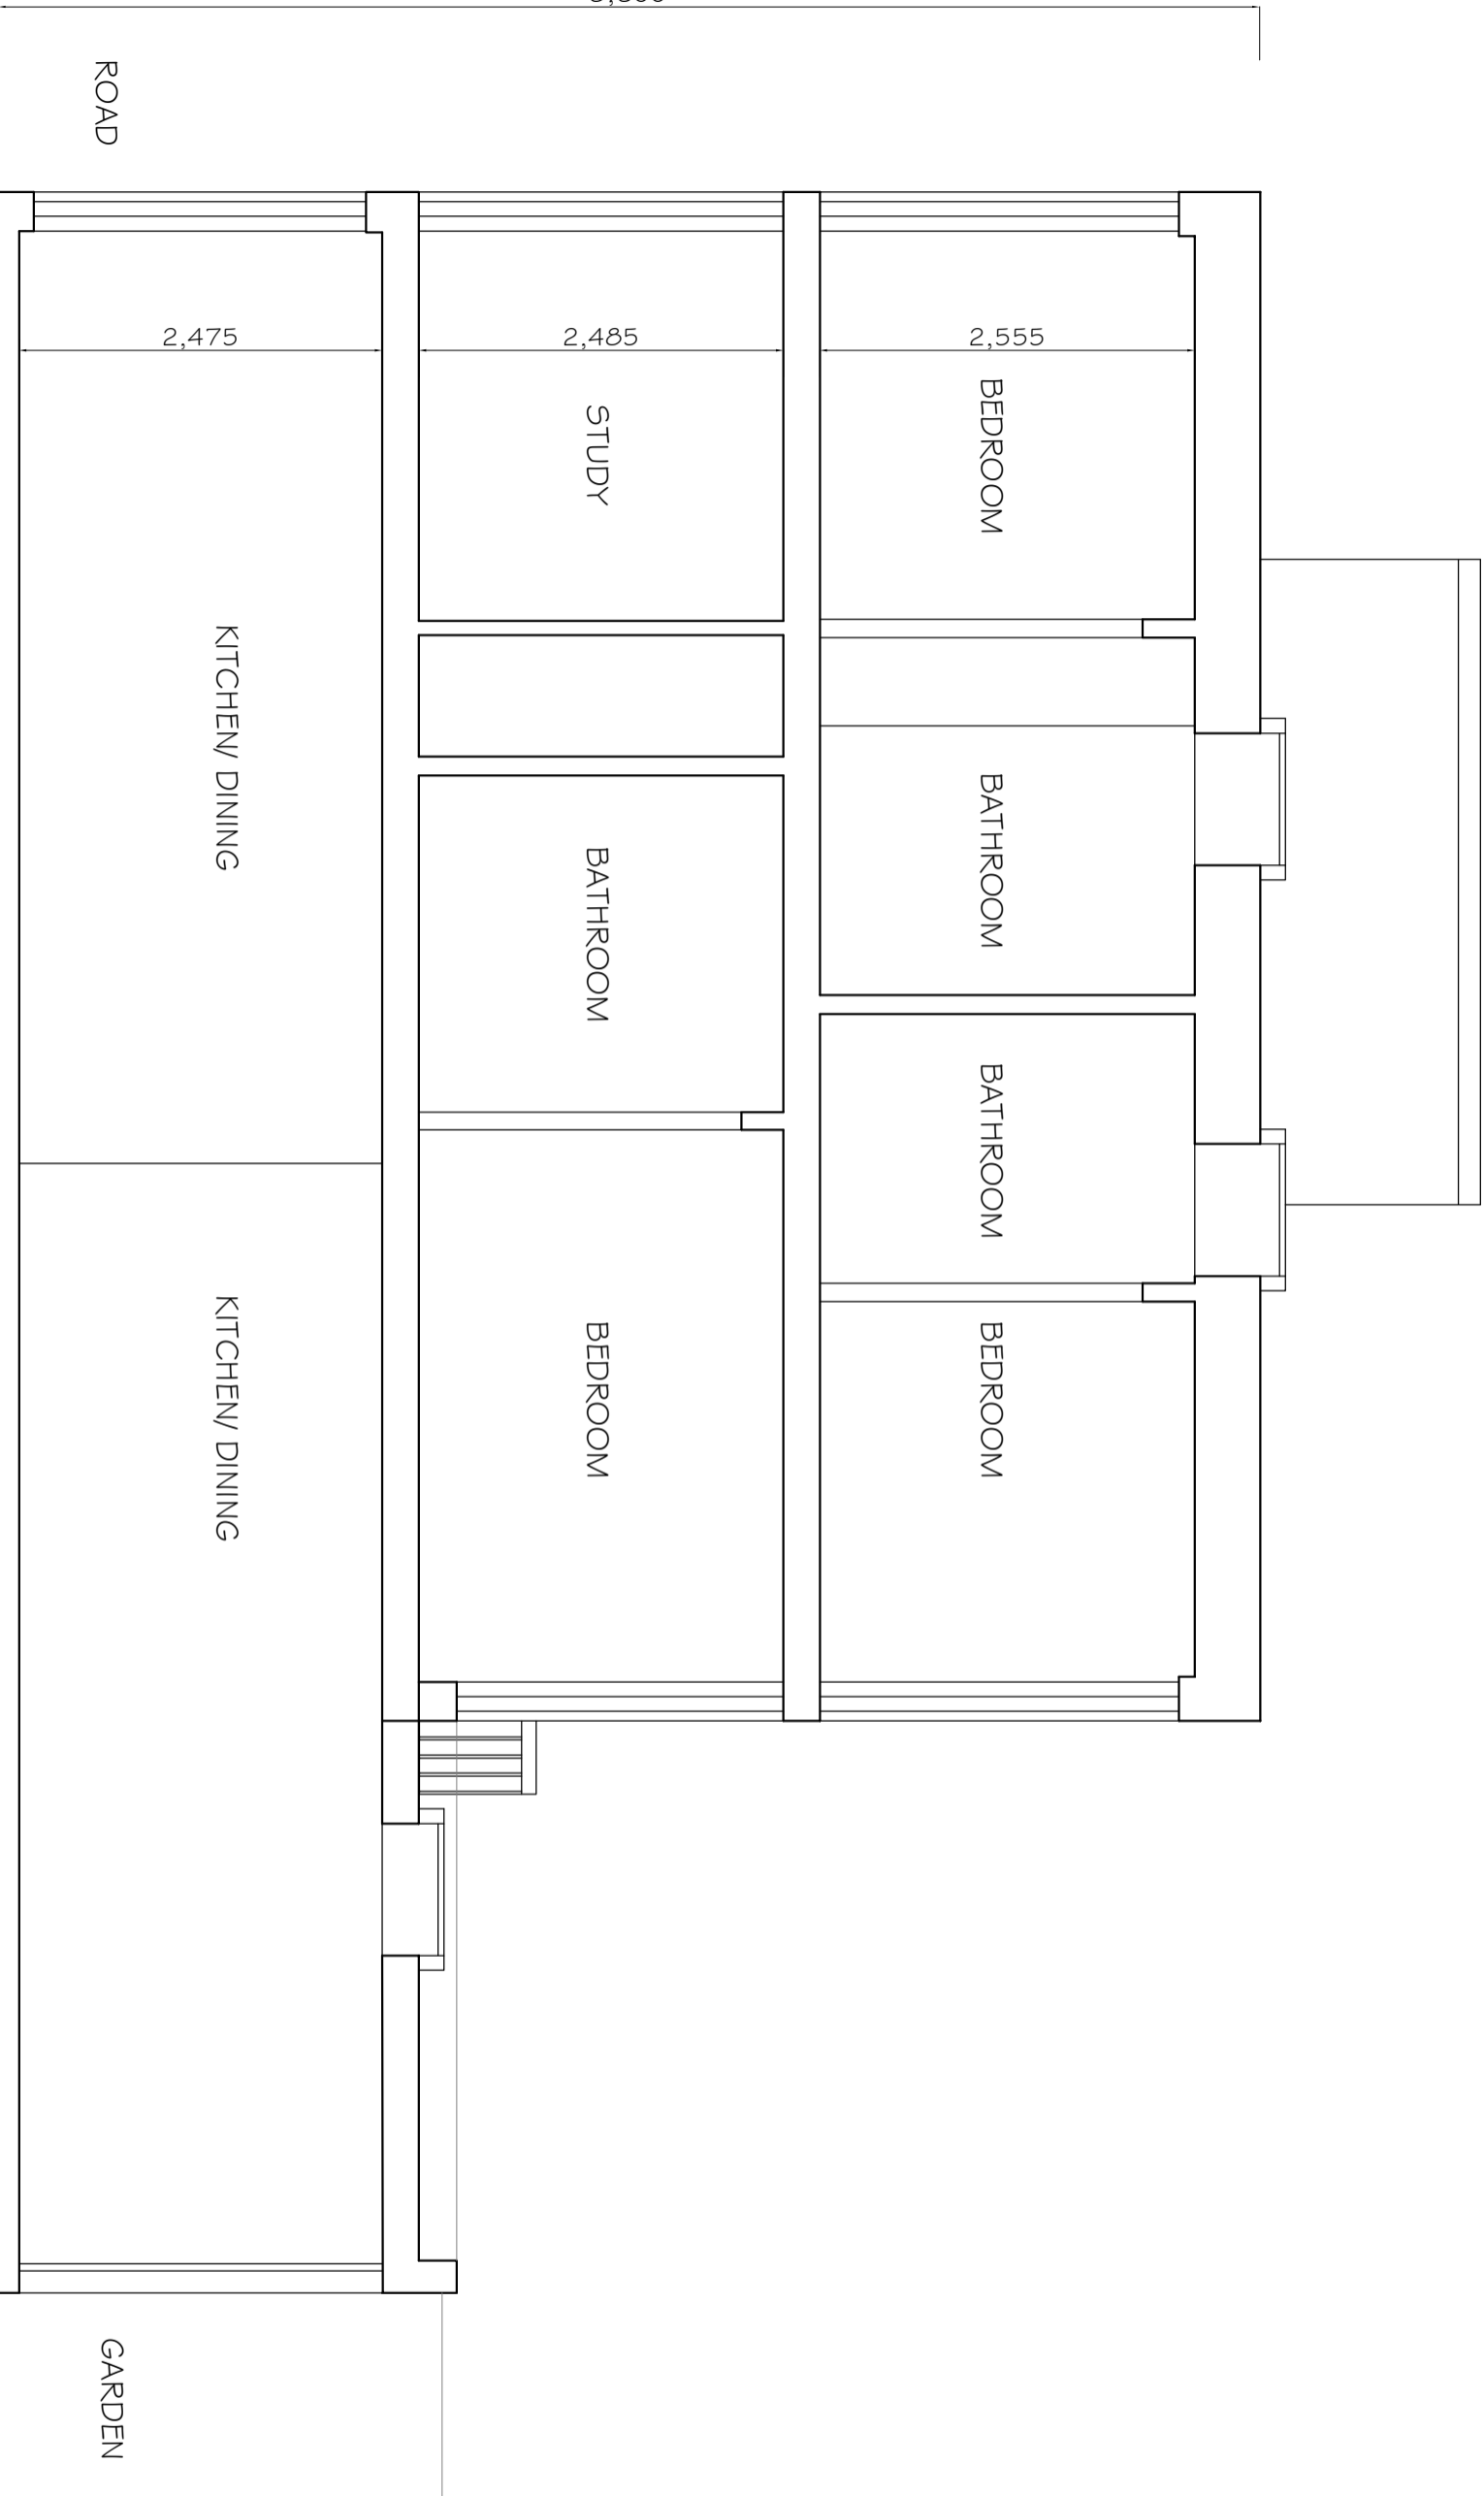

NOTES  
1. Do not scale & do not rely on this drawing.  
2. Report all drawing errors, omissions and discrepancies to the architect/designer.  
3. Report all drawing errors, omissions and discrepancies to the architect/designer.

KASIA WHITEFIELD DESIGN

KASIA WHITEFIELD@GMAIL.COM

T.0203141882

M.07882035353

JOB 54 HAWTTRY ROAD  
LONDON NW3 3SS

TITLE EXISTING SECTION

DATE	SCALE	STATUS
2021.01.22	1:50@A3	EXISTING

PROJECT NO.	DRAWING NO.	REVISION
HR54/2	EX6	A