


REVISIONS		
REV	DATE	REVISION NOTES
A	2021/02/15	ADDITIONAL STOREY HEIGHT REDUCED
B	2022/1/004	ADDITIONAL STOREY HEIGHT INCREASED

KEY

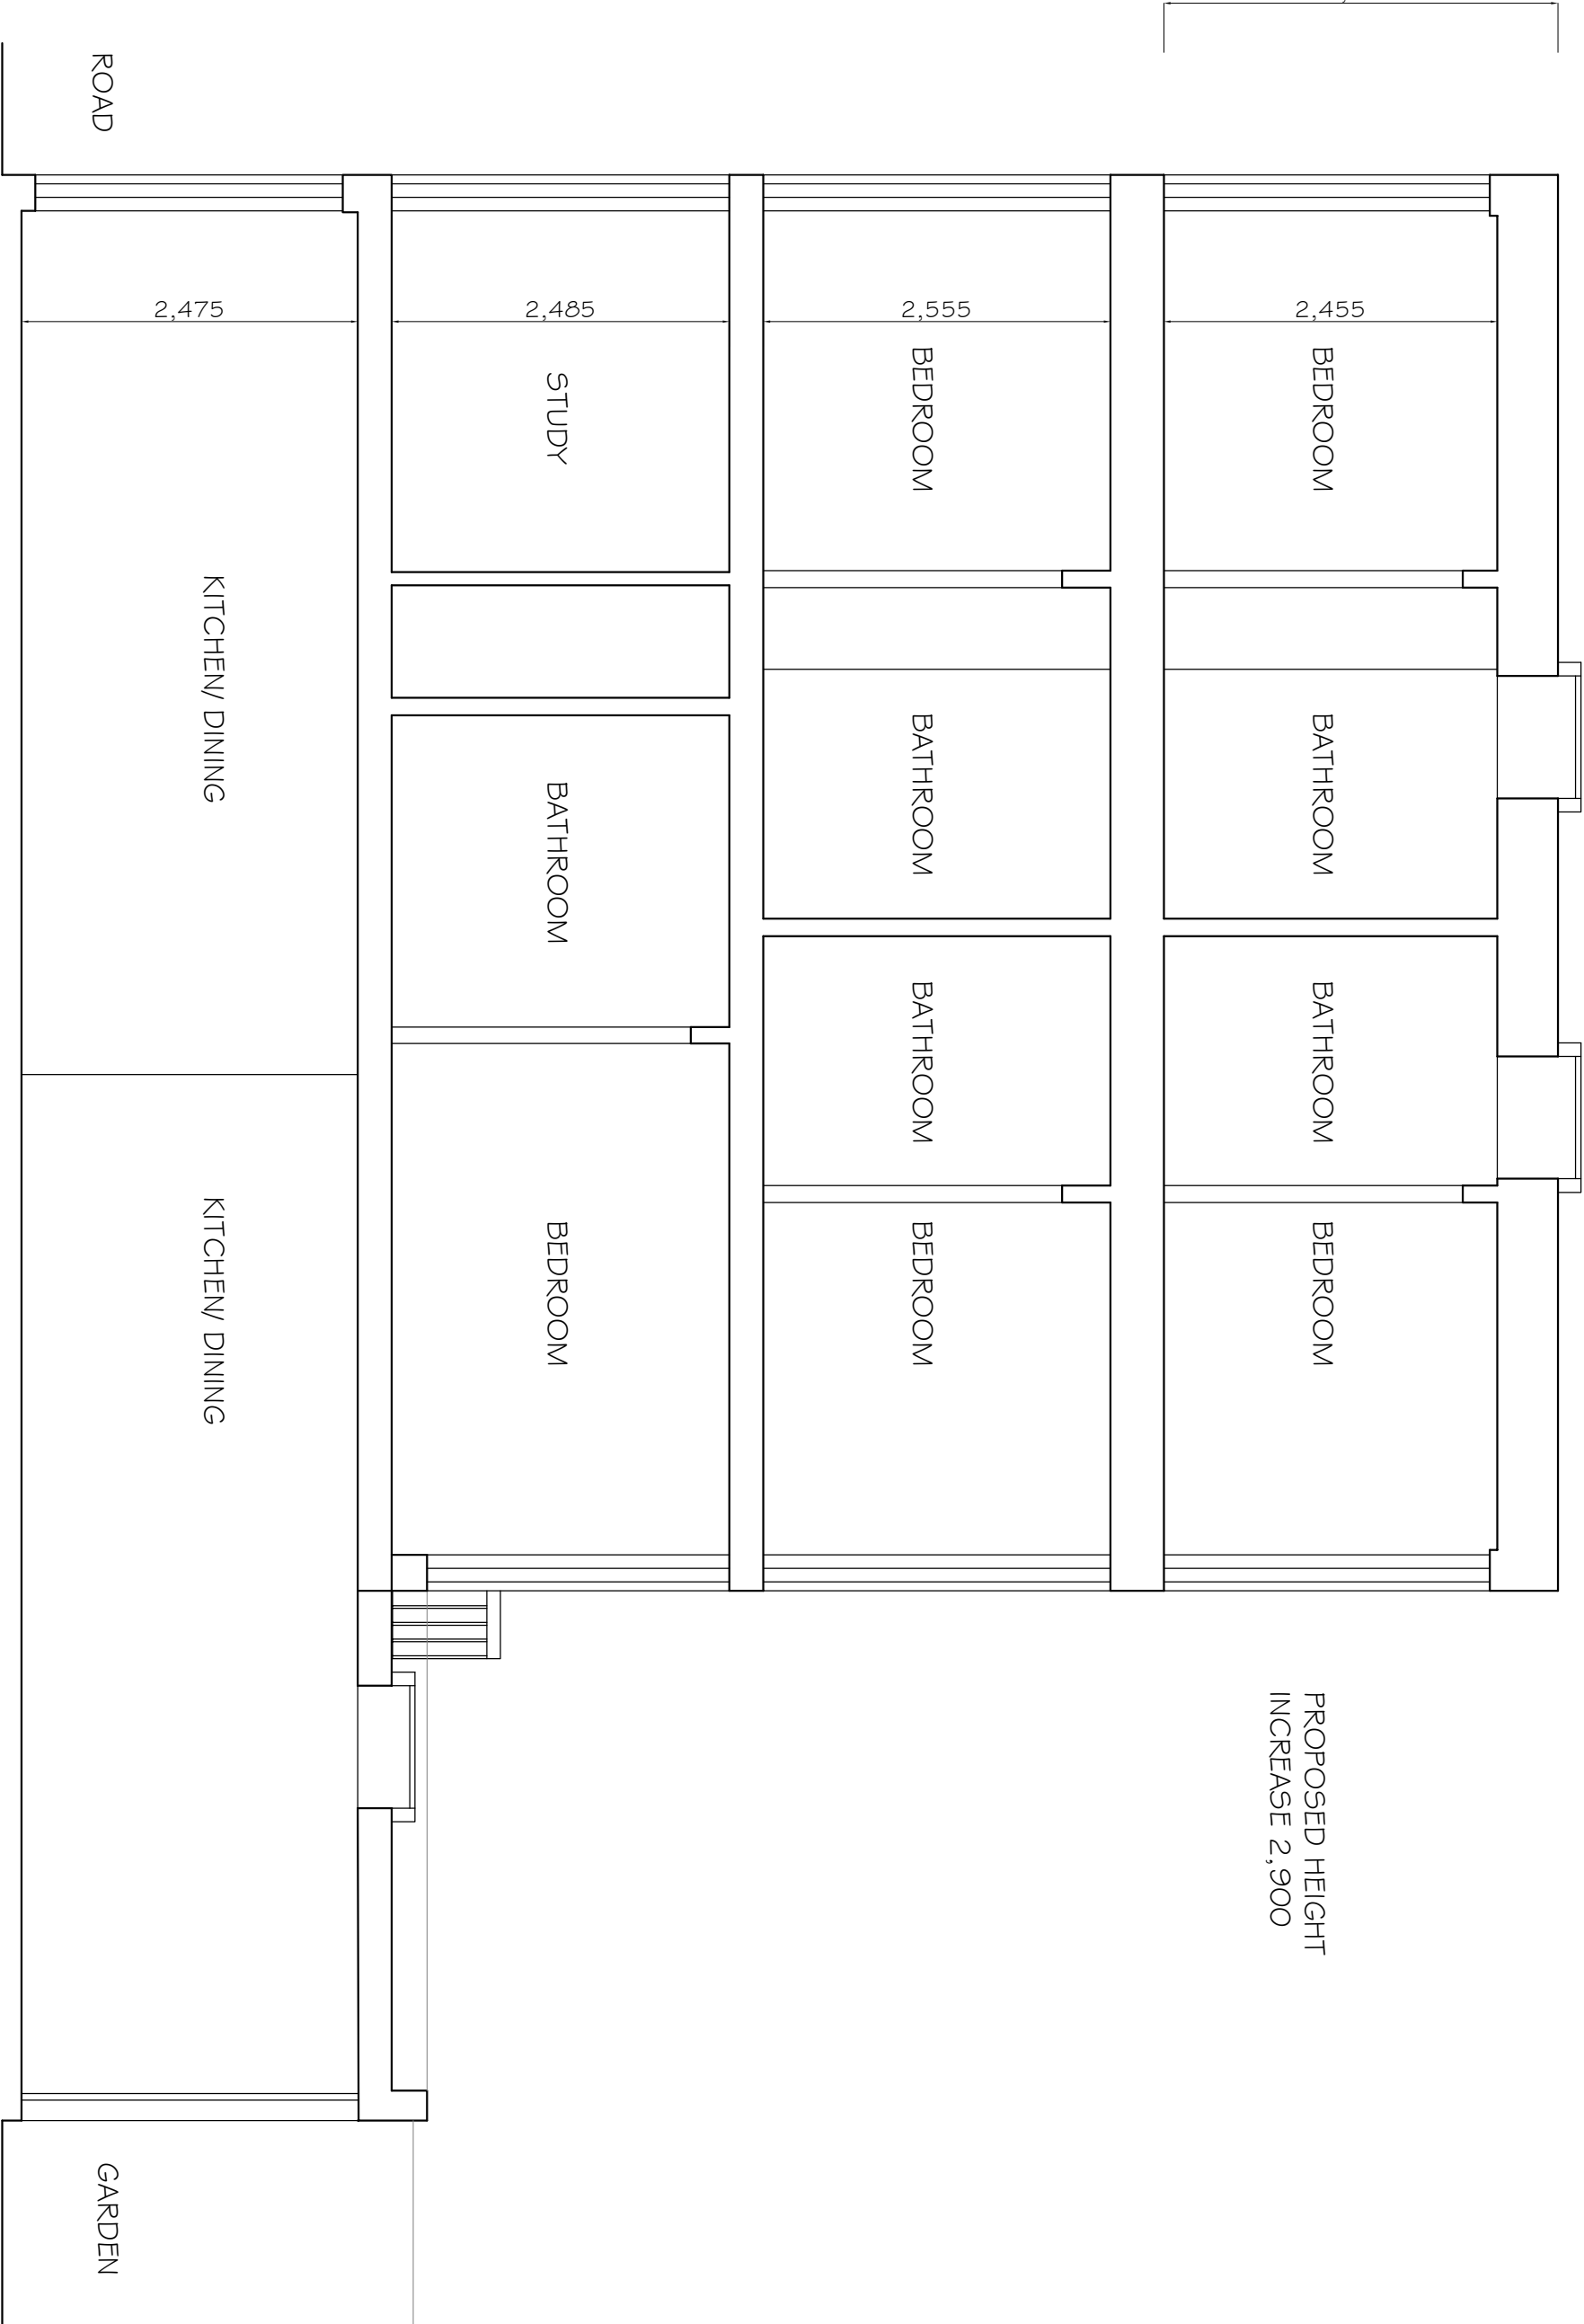

NOTES

1. Do not scale from this drawing.

2. All dimensions are to be confirmed by the contractor and shall remain open to him in respectability.

3. Report all drawing errors, omissions and discrepancies to the architect/designer.

KASIA WHITFIELD DESIGN

KASIA WHITFIELD@GMAIL.COM
T: 020 73606652
M: 07989203533

JOB 54 HAWTREY ROAD
LONDON NW3 3SS

TITLE PROPOSED SECTION

DATE	SCALE	STATUS
2021.01.22	1:50@A3	PROPOSED
PROJECT NO.	DRAWING NO.	REVISION

HR54/2	PP6	B
--------	-----	---