


REVISIONS	REV.	DATE	REVISION NOTES:
A	2022.11.15	EXTENSION HEIGHT INCREASED FROM 2.8 TO 2.9m	

KEY

PROPOSED HEIGHT  
INCREASE 2,900

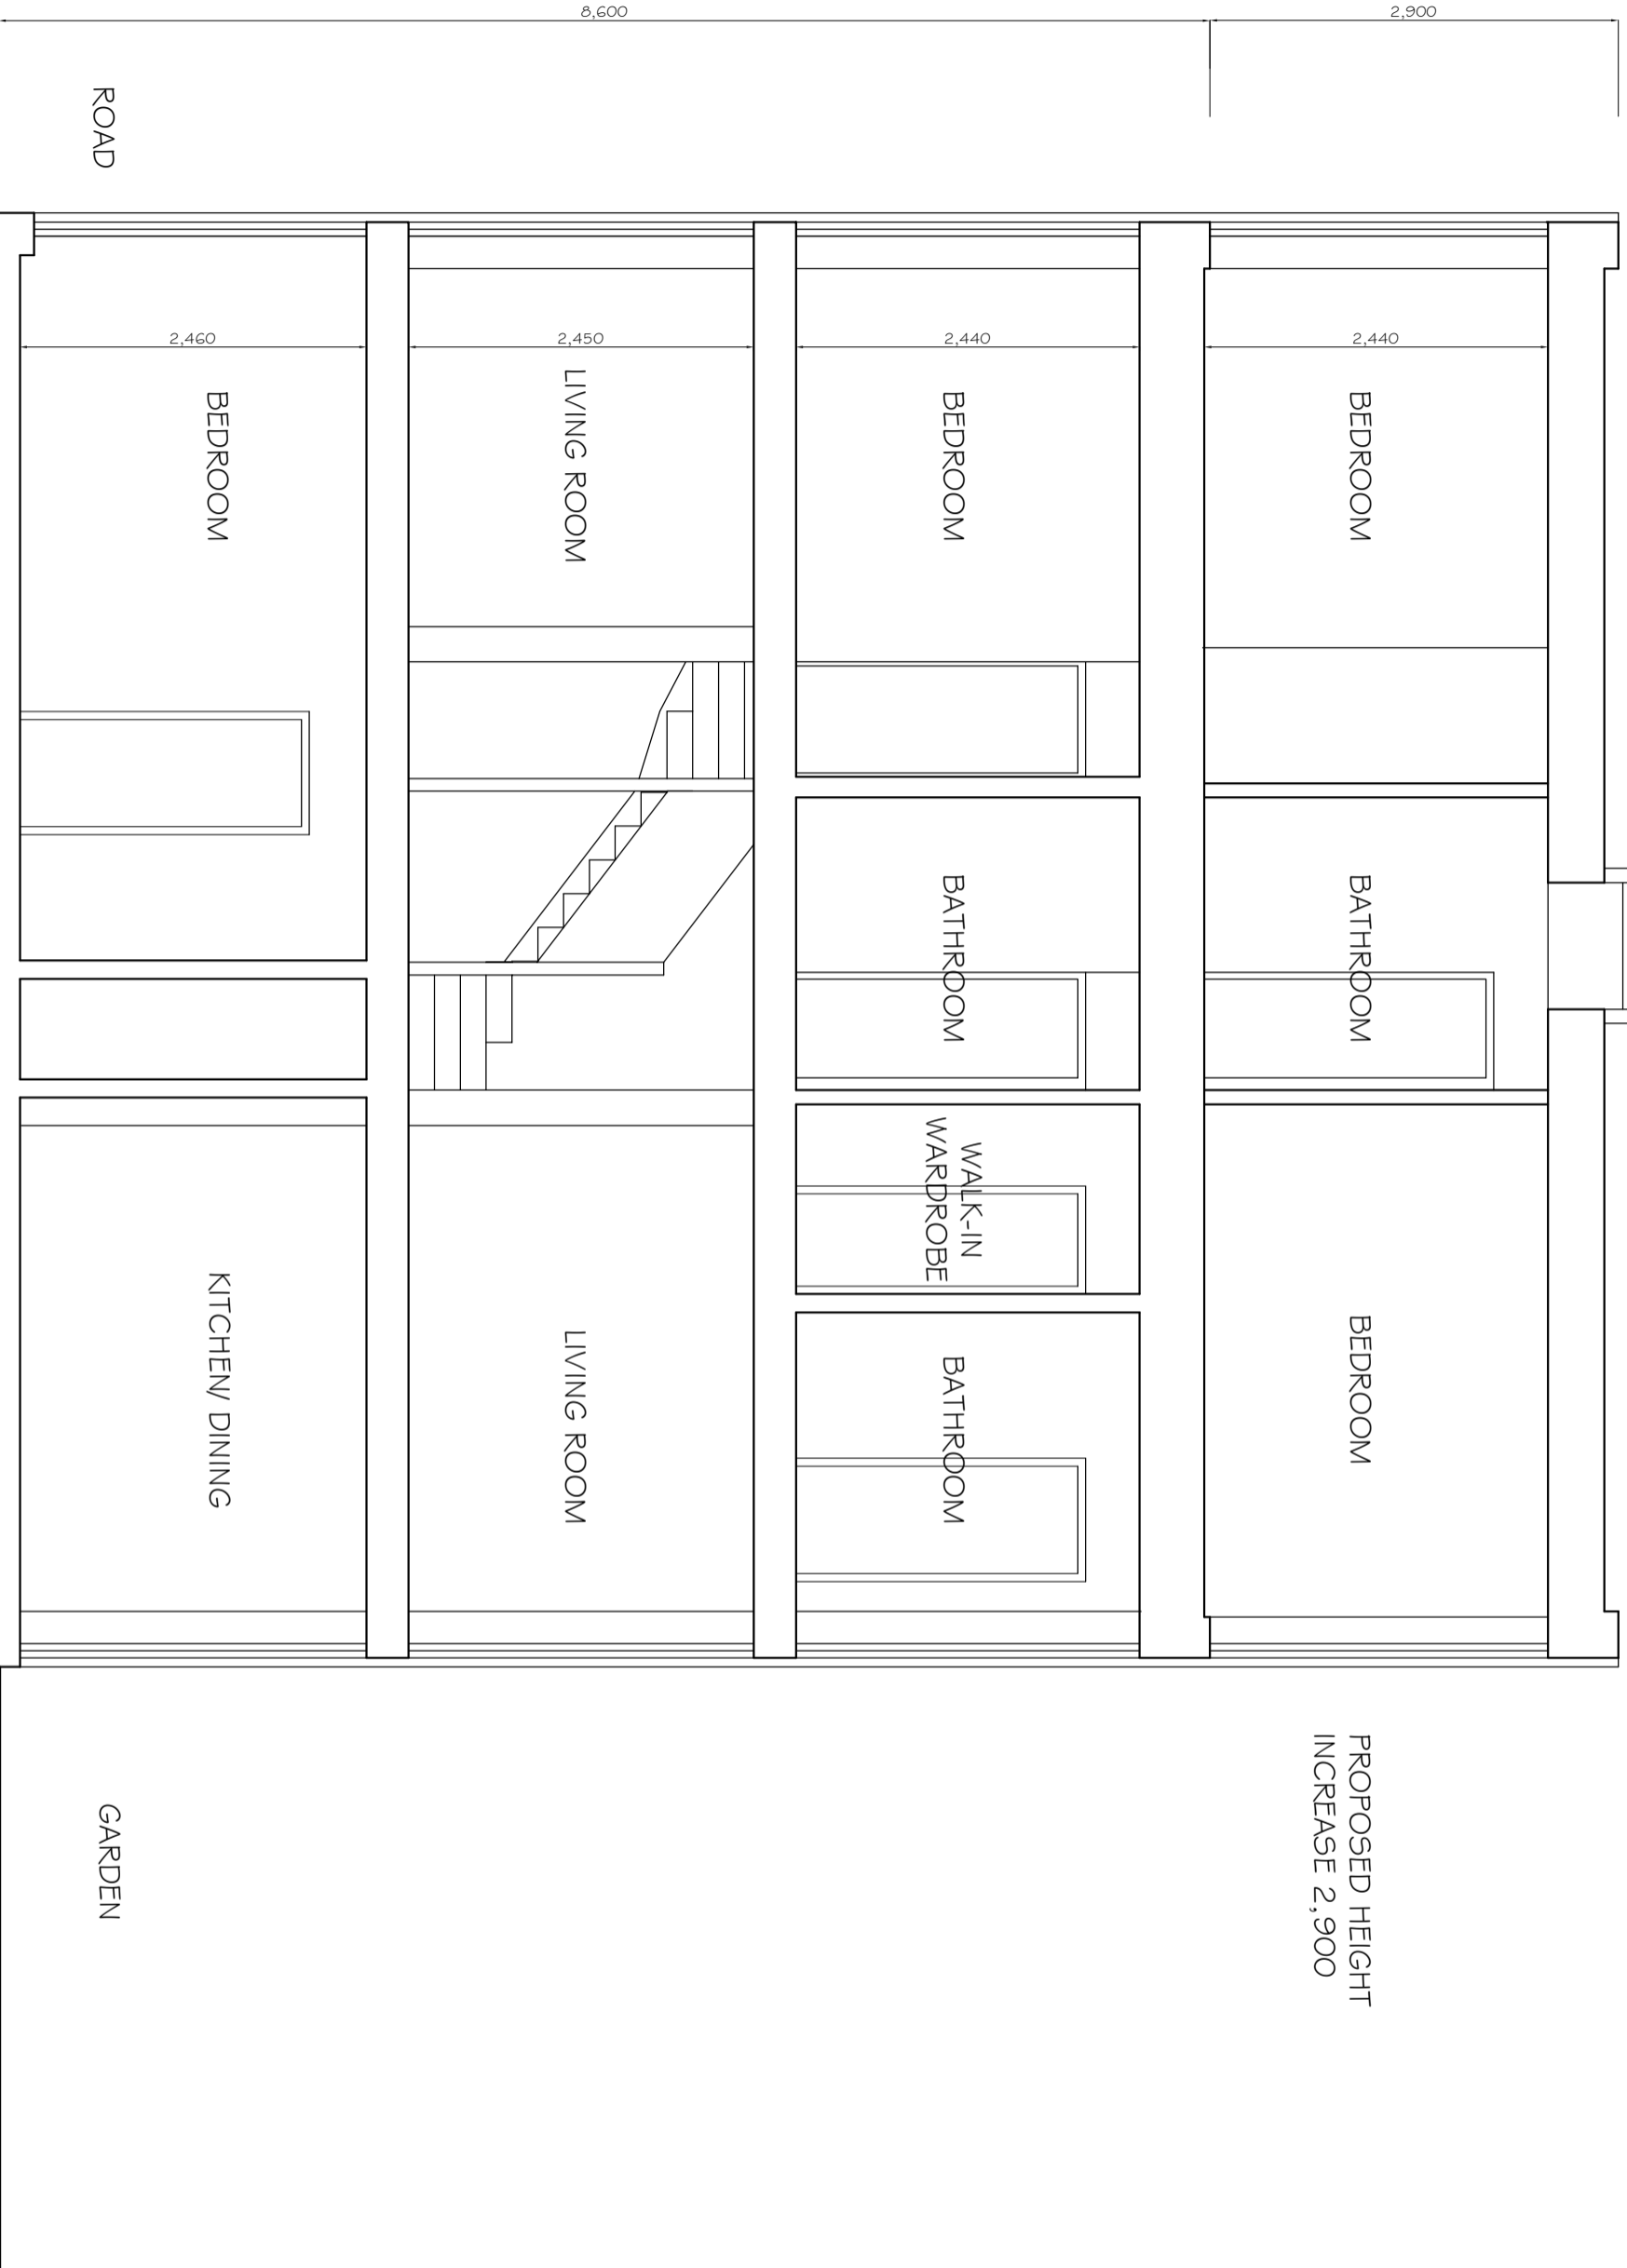

NOTES  
1. Do not scale & cut this drawing  
2. All dimensions are in millimeters unless otherwise stated  
3. Report all drawing errors, omissions and discrepancies to the architect/designer.

**KASIA WHITEFIELD DESIGN**

KASIA WHITEFIELD@GMAIL.COM  
1, 2021 AVENUE  
M. 07882035353

JOB  
78 HAWTREY ROAD  
LONDON NW3 3SS

TITLE  
PROPOSED SECTION

DATE	SCALE	STATUS
2021.06.07	1:50@A3	PLANNING

PROJECT NO.	DRAWING NO.	REVISION
HR78	PP6	A