


REVISIONS	
REV.	DATE
A	2022.11.15

REVISION NOTES:  
2.8 TO 2.9m

KEY	
RENDER TO MATCH EXISTING (500mm)	
PROPOSED HEIGHT INCREASE 2,900	
BRICKWORK TO MATCH EXISTING 29 BRICK COURSES	

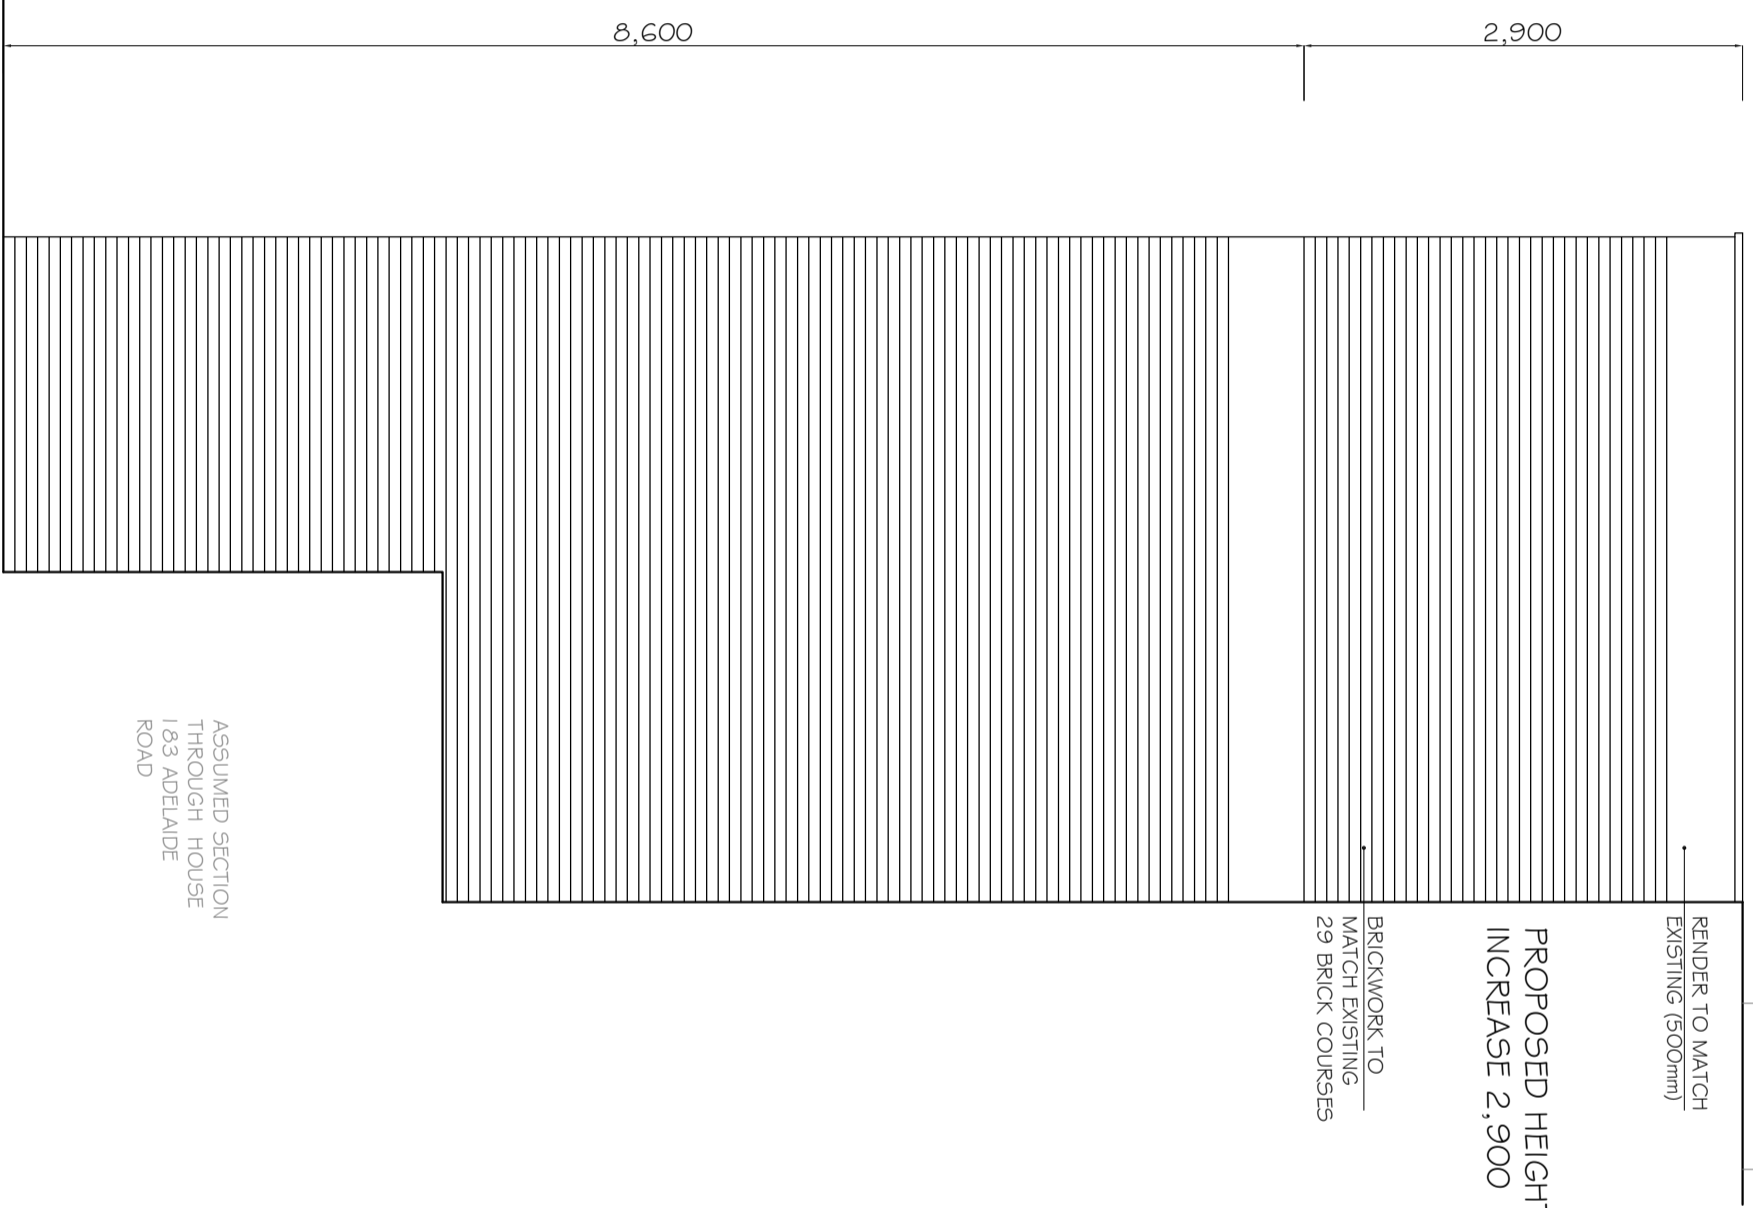

ASSUMED SECTION  
THROUGH HOUSE  
183 ADELAIDE  
ROAD

8,600

2,900

0m 5m

NOTES  
1. Do not scale from this drawing.  
2. All dimensions are in millimeters unless otherwise stated.  
3. Report all drawing errors, omissions and discrepancies to the architect/designer.

**KASIA WHITFIELD DESIGN**

KASIA WHITFIELD  
1003 WINDERS  
M. 0798903533

JOB  
78 HAWTTREY ROAD  
LONDON NW3 3SS

TITLE  
PROPOSED SIDE ELEVATION (NORTH SIDE)

DATE	SCALE	STATUS
2021.06.07	1:50@A3	PLANNING

PROJECT NO.	DRAWING NO.	REVISION
HR78	PP7	A