


REVISIONS	REV.	DATE	REVISION NOTES:
A	2022.11.15	EXTENSION HEIGHT INCREASED FROM 2.8 TO 2.9m	

KEY

RENDER TO MATCH EXISTING (500mm)

PROPOSED HEIGHT INCREASE 2,900

BRICKWORK TO MATCH EXISTING 29 BRICK COURSES

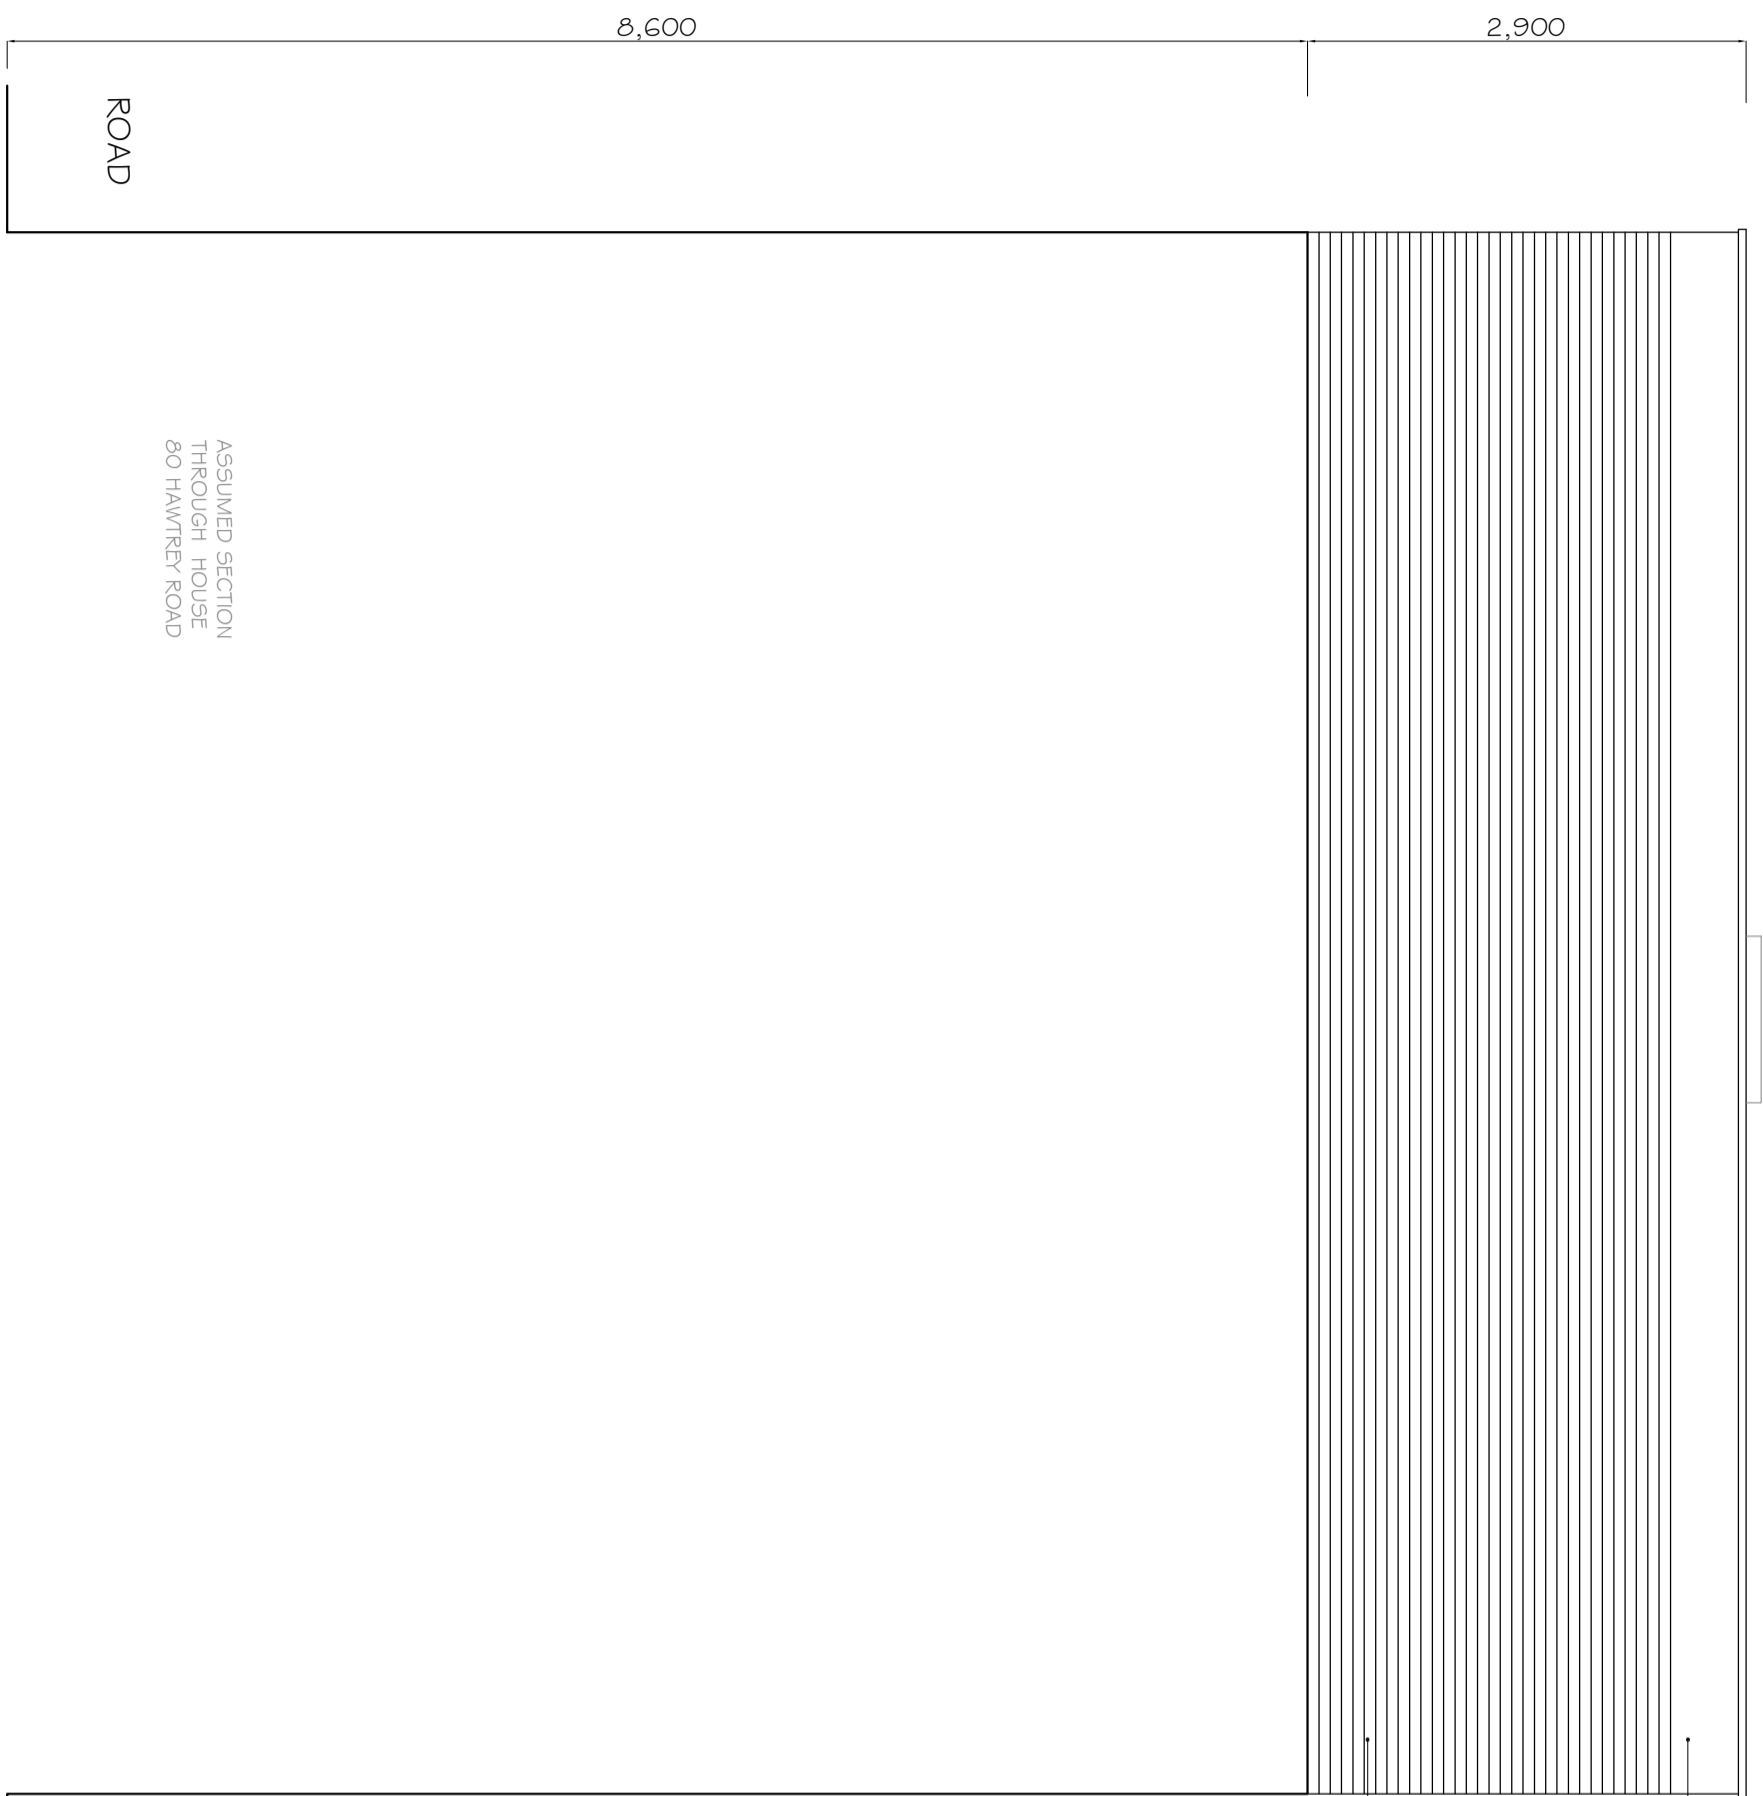

NOTES

- Do not scale & print this drawing.
- Check all dimensions & levels by the contractor and each dimension to be in its responsibility.
- Report all drawing errors, omissions and discrepancies to the architect/designer.

KASIA WHITFIELD DESIGN

KASIAWHITFIELD@GMAIL.COM
TEL: 07786203533
M: 07786203533

JOB 78 HAWTREY ROAD LONDON NW3 3SS
TITLE PROPOSED SIDE ELEVATION (SOUTH SIDE)

DATE	SCALE	STATUS
2021.06.07	1:50@A3	PLANNING

PROJECT NO.	DRAWING NO.	REVISION
HR78	PP8	A

