
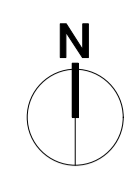


1 Site Location Plan  
Scale: 1:1250

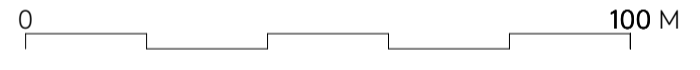

**GENERAL NOTES**  
 DO NOT SCALE DRAWINGS. USE DIMENSIONED DRAWINGS ONLY.  
 ALL DIMENSIONS TO BE CHECKED PRIOR TO COMMENCEMENT OF ANY WORKS. AND / OR PREPARATION OF ANY SHOP DRAWINGS.  
 ALL DISCREPANCIES TO BE REPORTED TO THE ARCHITECT.  
 THIS DRAWING TO BE READ IN CONJUNCTION WITH ALL OTHER ARCHITECTS DRAWINGS AND SPECIFICATIONS AND OTHER CONSULTANTS INFORMATION  
 ALL STRUCTURAL ELEMENTS TO BE CROSS CHECKED WITH ENGINEERS DOCUMENTS

**NOTES**

**SCHEDULE REFERENCES**

REVISION SCHEDULE			
REVISION	DATE	DESCRIPTION	ISSUED BY
P1	04/11/2022	Listed Building Consent	AD

**Nex—**  
 55 Whitfield St,  
 London W1T 4AH  
 e: office@nex-architecture.com  
 t: +44 20 7183 0900

**—The British Museum**  
 The British Museum  
 Great Russell St  
 London WC1B 3DG

PROJECT: KEB Ventilation			
DRAWING: Site Location Plan			
STATUS: Planning	DATE: 04/11/2022	DRAWN: JD	CHECKED: AD
SCALE: 1:1250 @ ISO A1	DRAWING NO.:	REVISION:	
	108-Nex-XX-00-DR-A-1000	P1	