


GENERAL NOTES

DO NOT SCALE DRAWINGS. USE DIMENSIONED DRAWINGS ONLY.
ALL DIMENSIONS TO BE CHECKED PRIOR TO COMMENCEMENT OF ANY WORKS. AND / OR PREPARATION OF ANY SHOP DRAWINGS.
ALL DISCREPANCIES TO BE REPORTED TO THE ARCHITECT.
THIS DRAWING TO BE READ IN CONJUNCTION WITH ALL OTHER ARCHITECTS DRAWINGS AND SPECIFICATIONS AND OTHER CONSULTANTS INFORMATION
ALL STRUCTURAL ELEMENTS TO BE CROSS CHECKED WITH ENGINEERS DOCUMENTS

NOTES

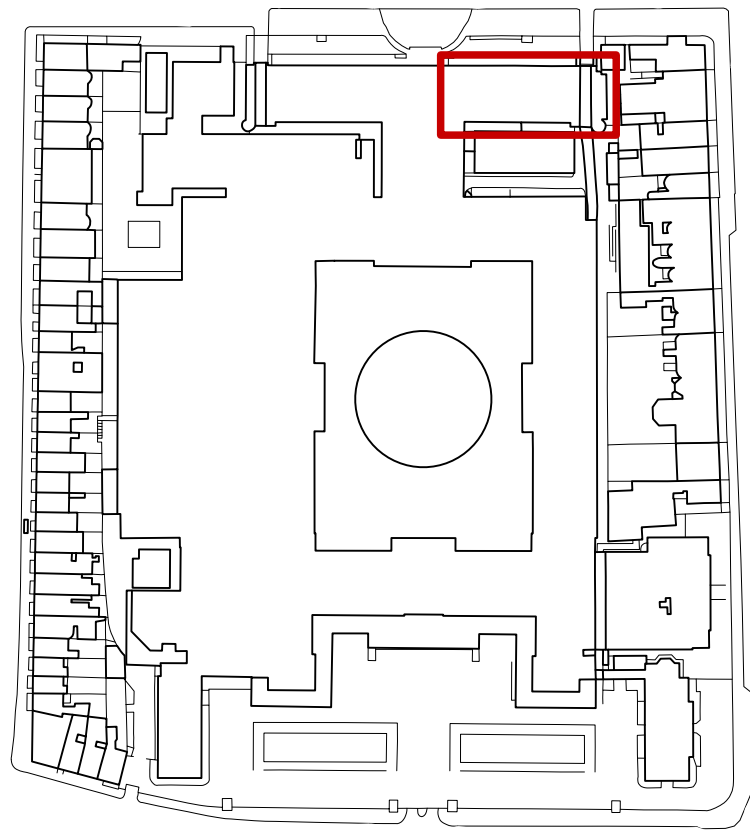

SCHEDULE REFERENCES

REVISION SCHEDULE

REVISION	DATE	DESCRIPTION	ISSUED BY
P1	11/11/2022	Listed Building Consent	AD

Nex—

55 Whitfield St,
London W1T 4AH

e: office@nex-architecture.com
t: +44 20 7183 0900


—The British Museum

The British Museum
Great Russell St
London WC1B 3DG


PROJECT:
KEB Ventilation

DRAWING:
Window details - Existing


STATUS:	DATE:	DRAWN:	CHECKED:
Planning	11/11/2022	JD	AD
SCALE:	DRAWING NO.:	REVISION:	
1:20 @ ISO A1	108-Nex-XX-02-DR-A-3100	P1	

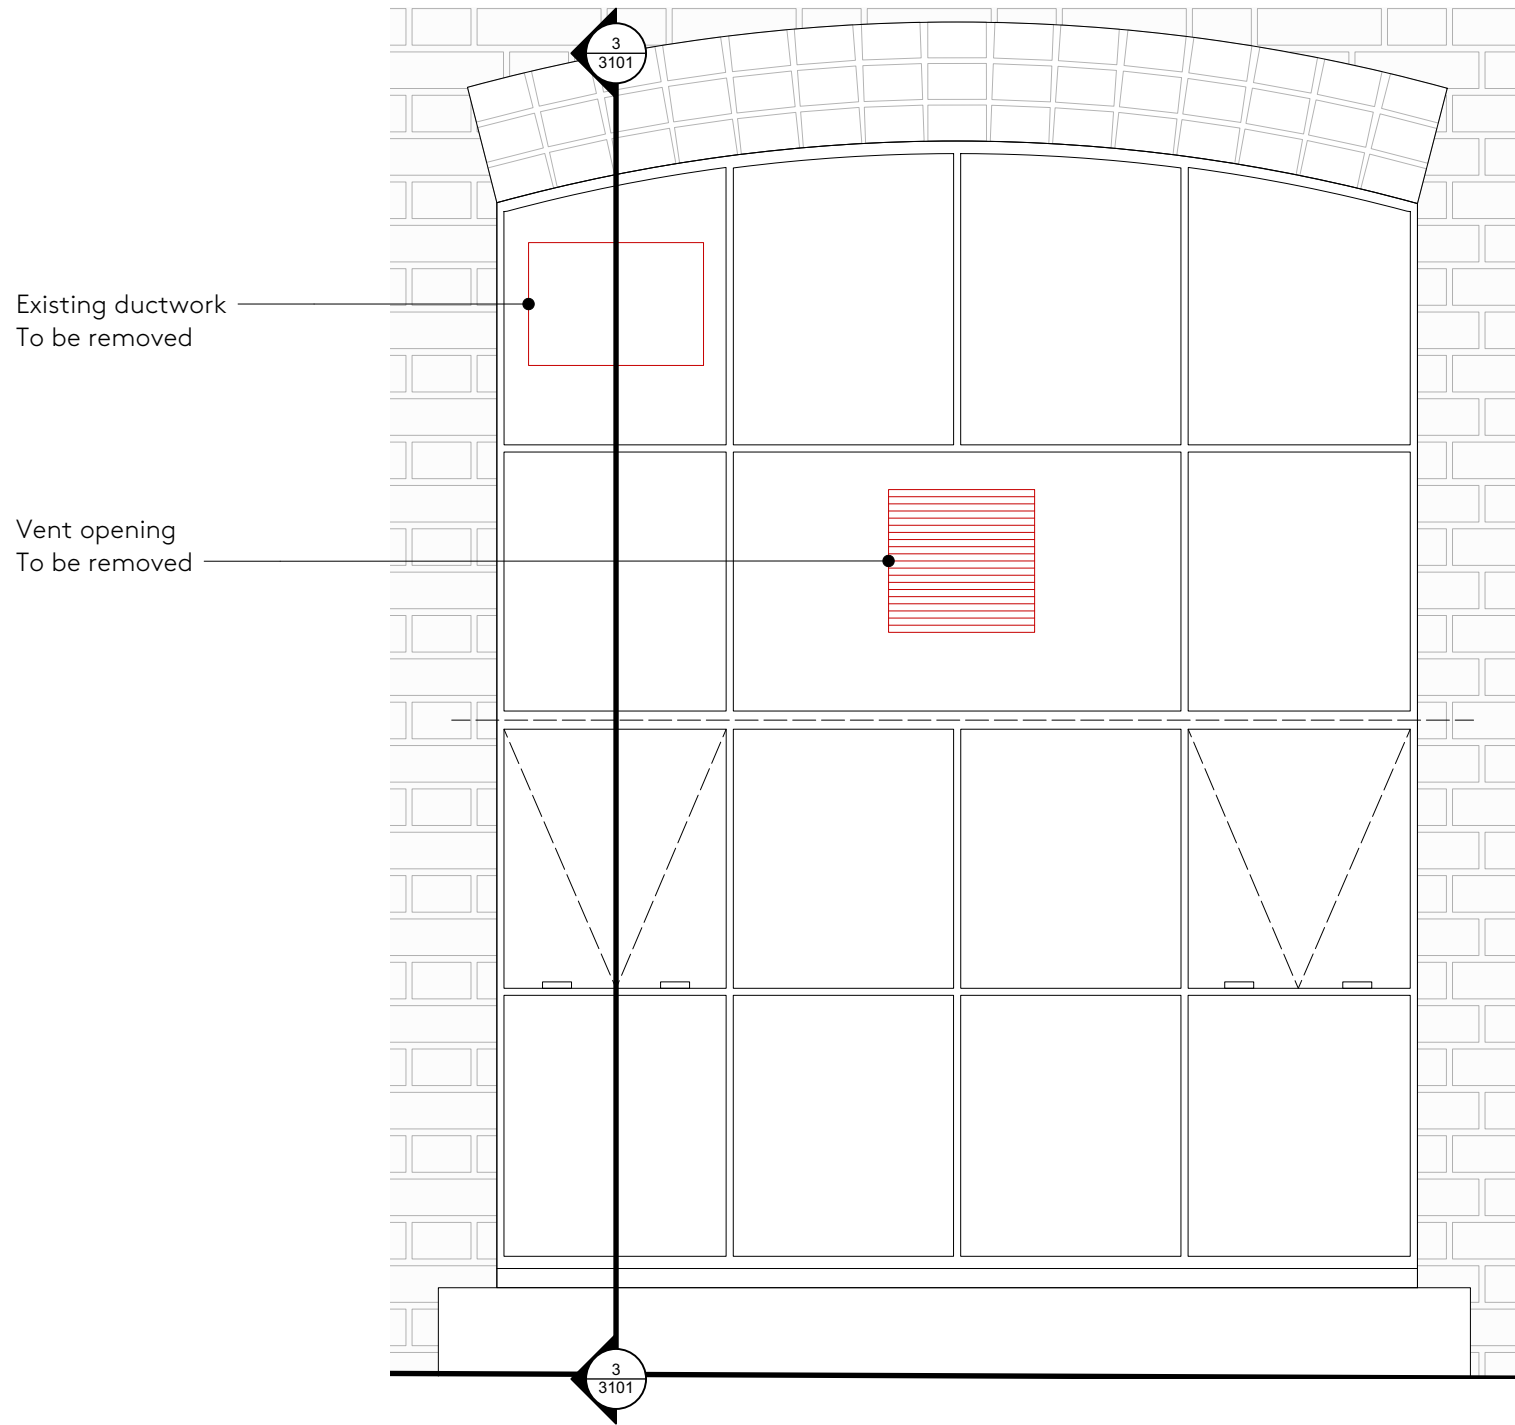

1 Window Detail Elevation - Existing
Scale: 1:20

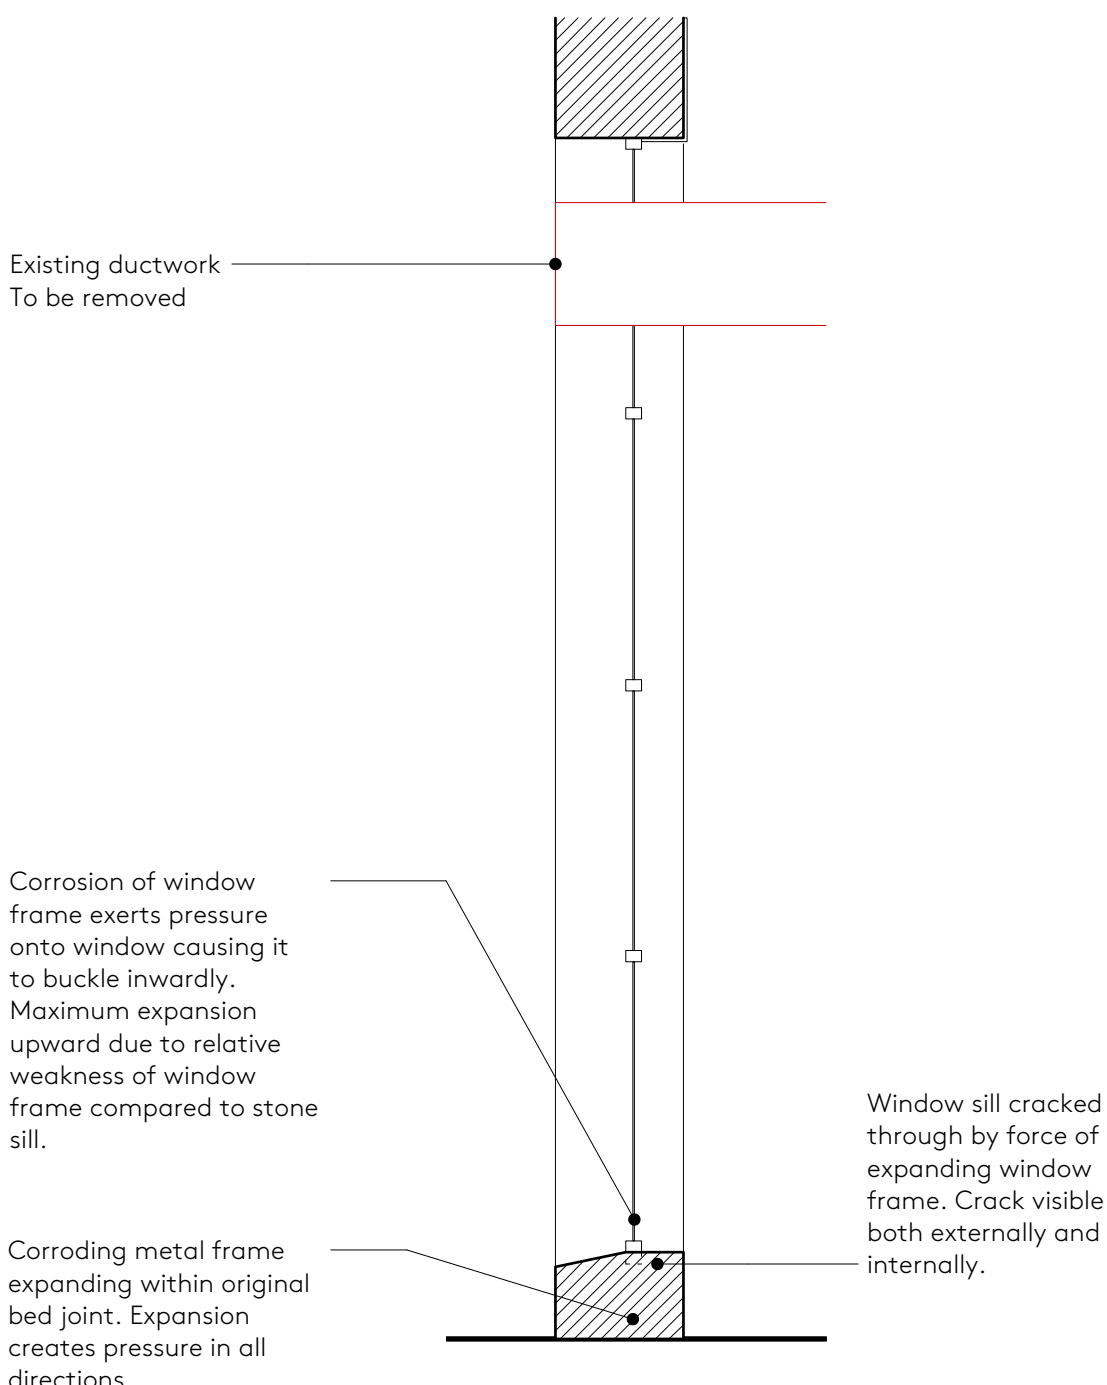

3 Window Detail Section - Existing
Scale: 1:20

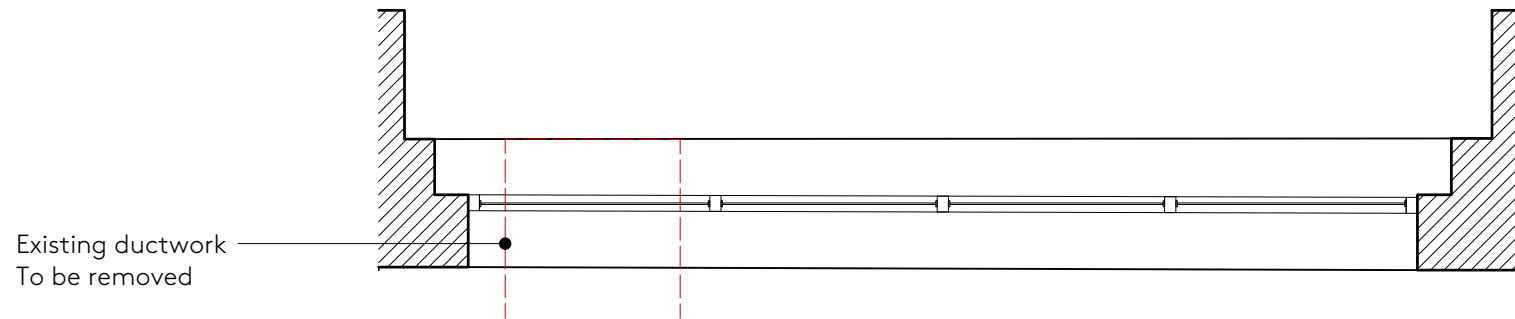

2 Window Detail Plan - Existing
Scale: 1:20

0 0.5 1.0 M

