
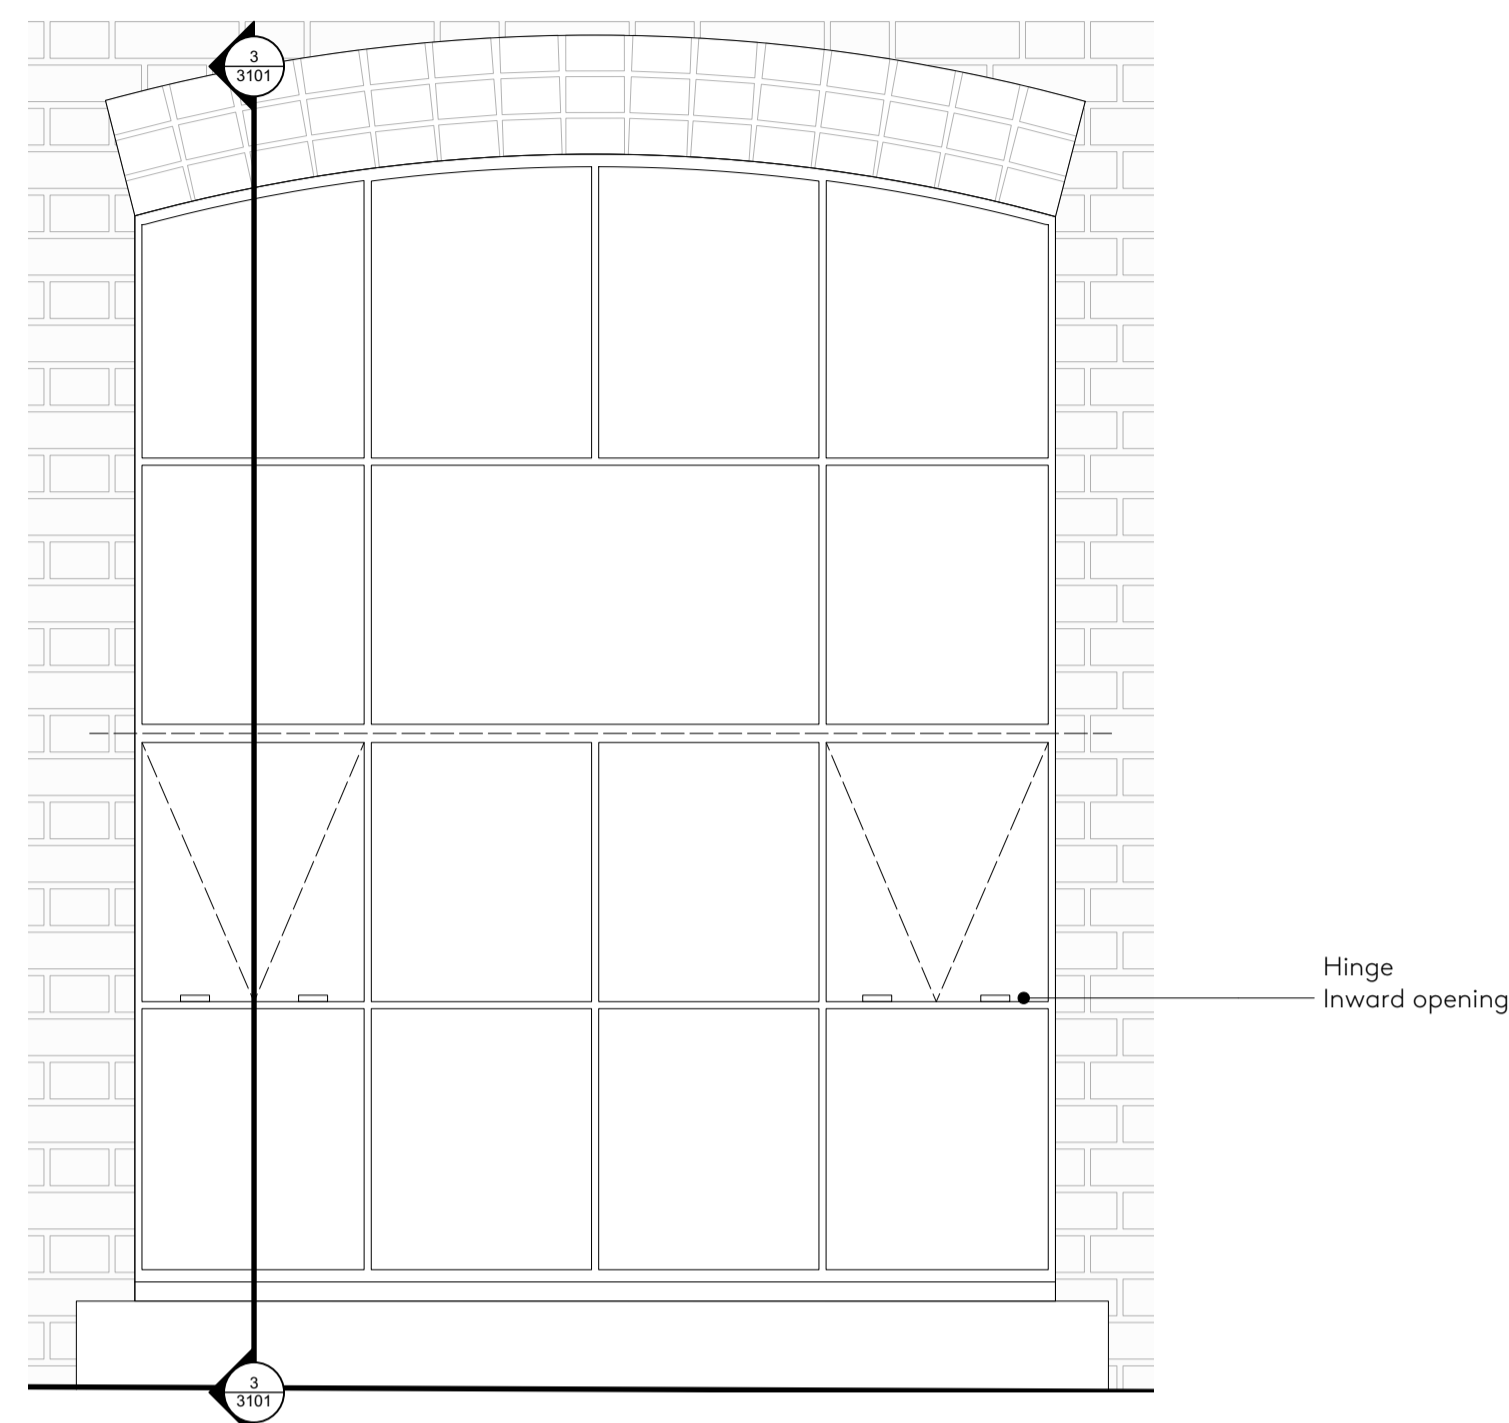



GENERAL NOTES

DO NOT SCALE DRAWINGS. USE DIMENSIONED DRAWINGS ONLY. ALL DIMENSIONS TO BE CHECKED PRIOR TO COMMENCEMENT OF ANY WORKS. AND / OR PREPARATION OF ANY SHOP DRAWINGS. ALL DISCREPANCIES TO BE REPORTED TO THE ARCHITECT. THIS DRAWING TO BE READ IN CONJUNCTION WITH ALL OTHER ARCHITECTS DRAWINGS AND SPECIFICATIONS AND OTHER CONSULTANTS INFORMATION ALL STRUCTURAL ELEMENTS TO BE CROSS CHECKED WITH ENGINEERS DOCUMENTS


NOTES

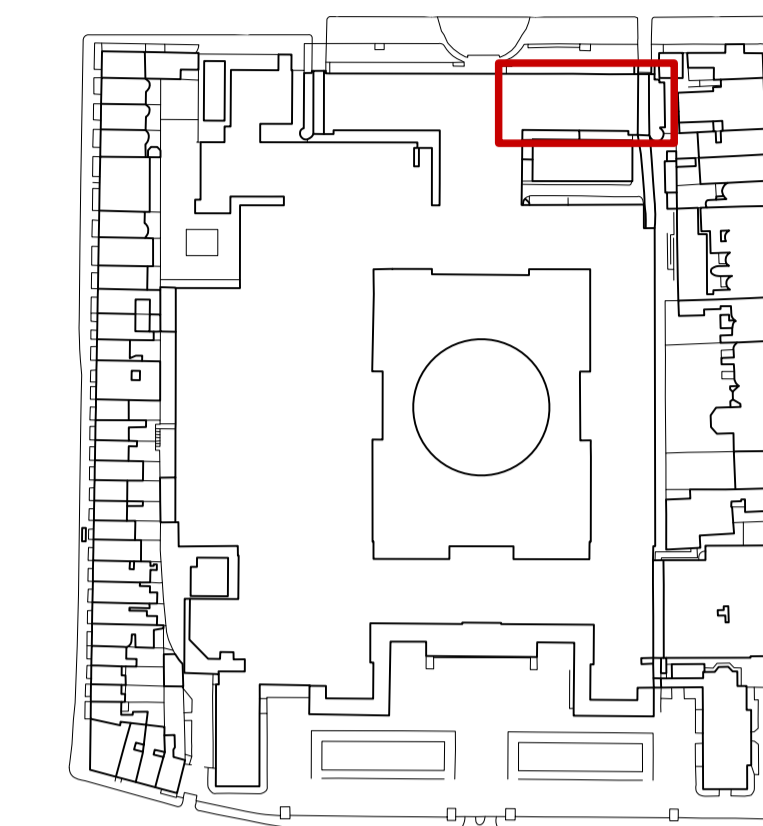

1 Window Detail Elevation - Proposed
Scale: 1:20

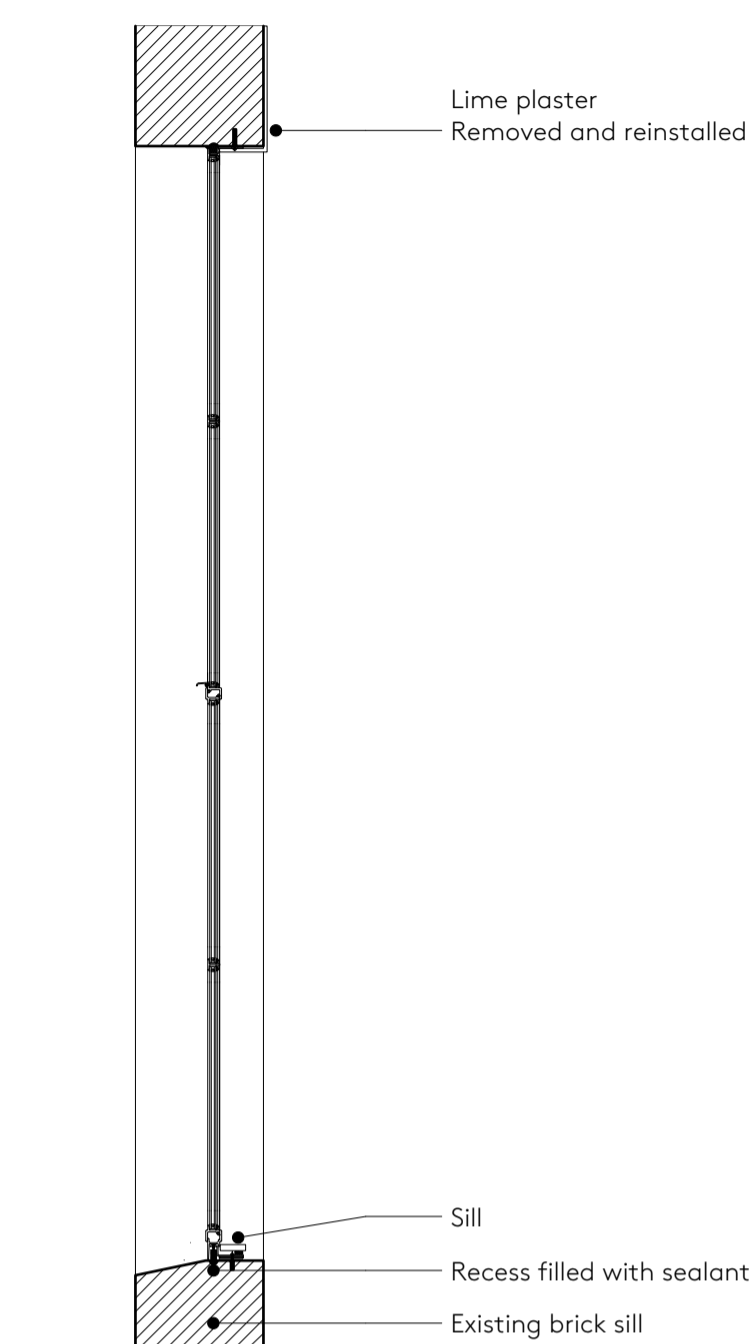

3 Window Detail Section - Proposed
Scale: 1:20

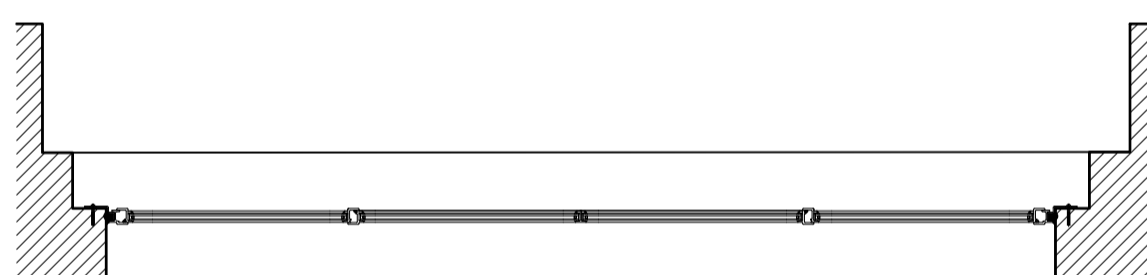

2 Window Detail Plan - Proposed
Scale: 1:20

0 0,5 1,0 M

SCHEDULE REFERENCES

REVISION SCHEDULE

REVISION	DATE	DESCRIPTION	ISSUED BY
P1	11/11/2022	Listed Building Consent	AD

Nex—
55 Whitfield St,
London W1T 4AH
e: office@nex-architecture.com
t: +44 20 7183 0900

—The British Museum
The British Museum
Great Russell St
London WC1B 3DG

PROJECT:
KEB Ventilation

DRAWING:
Window details - Proposed

STATUS:	DATE:	DRAWN:	CHECKED:
Planning	11/11/2022	JD	AD

SCALE:	DRAWING NO.:	REVISION:
AS NOTED @ ISO A1	108-Nex-XX-02-DR-A-3101	P1