

LAYOUT PLAN


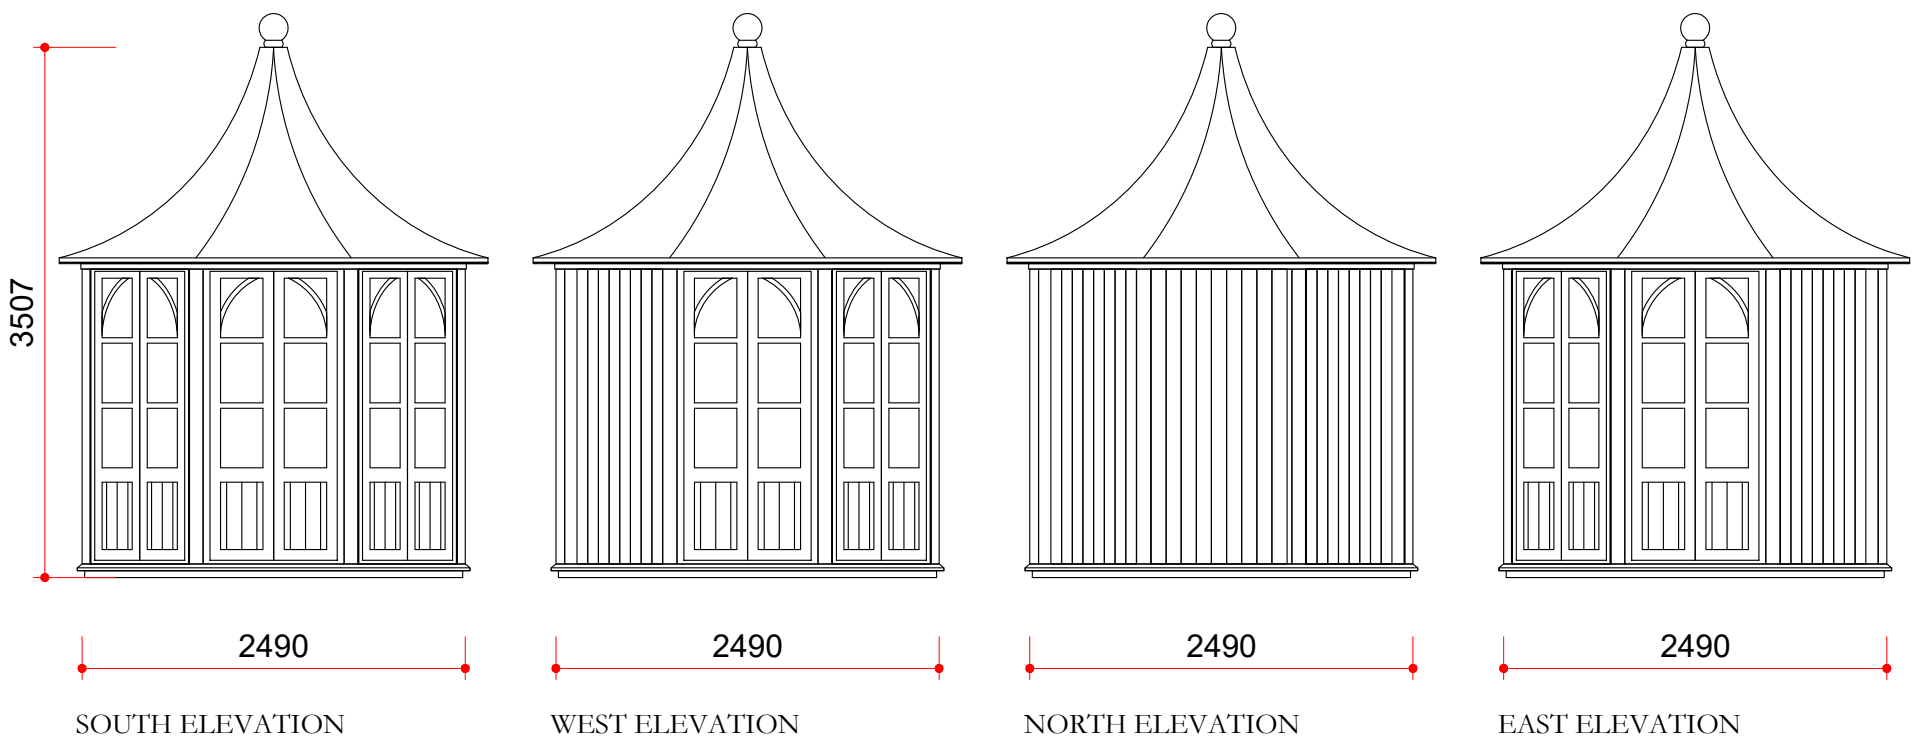


IMAGE OF PROPOSED SUMMER HOUSE

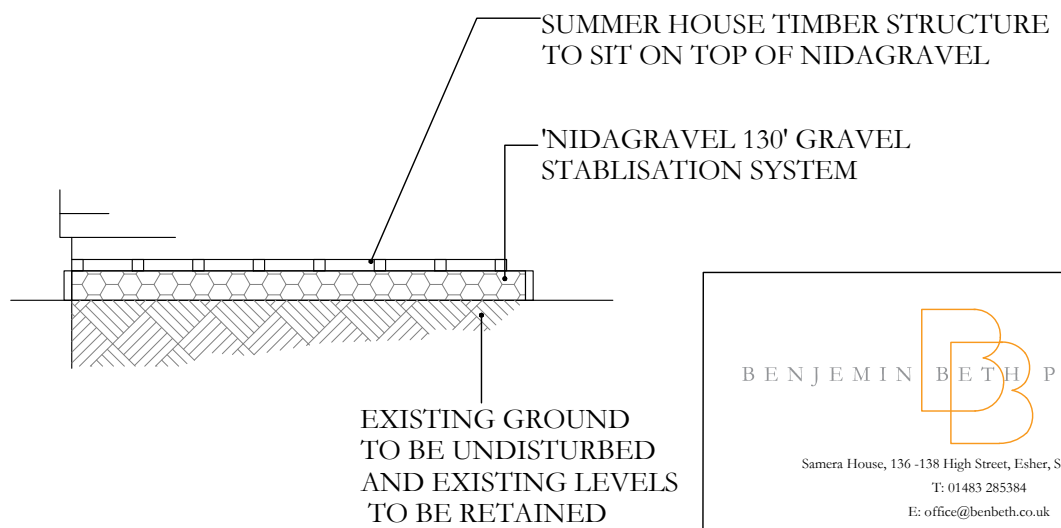

SCHEMATIC NO DIG CONSTRUCTION  
DETAIL OF SUMMER HOUSE BASE

 <b>BENJAMIN BETH PROJECTS</b> Samera House, 136-138 High Street, Esher, Surrey, KT10 9QJ T: 01483 285384 E: office@benbeth.co.uk W: www.benbeth.co.uk			
Project	75 LAWN ROAD BELSIZE PARK, LONDON		
Drawing	PROPOSED SUMMER HOUSE ELEVATIONS		
Scale	1:50@ A3	Job No.	P853
Date	NOV 2022	Drawn	BB
		Checked	BB
Do not scale from drawing. Contractors must verify all dimensions on site before commencing any work or shop drawings. Figured dimensions are to be used in preference to scaled dimensions. If this drawing exceeds the quantities taken in any way the architects are to be informed before work is initiated.			
<small>© Benjamin Beth Projects Ltd</small>			
Drawing No.	P853 102	Revision No.	-