



Ordnance Survey
OS Sitemap

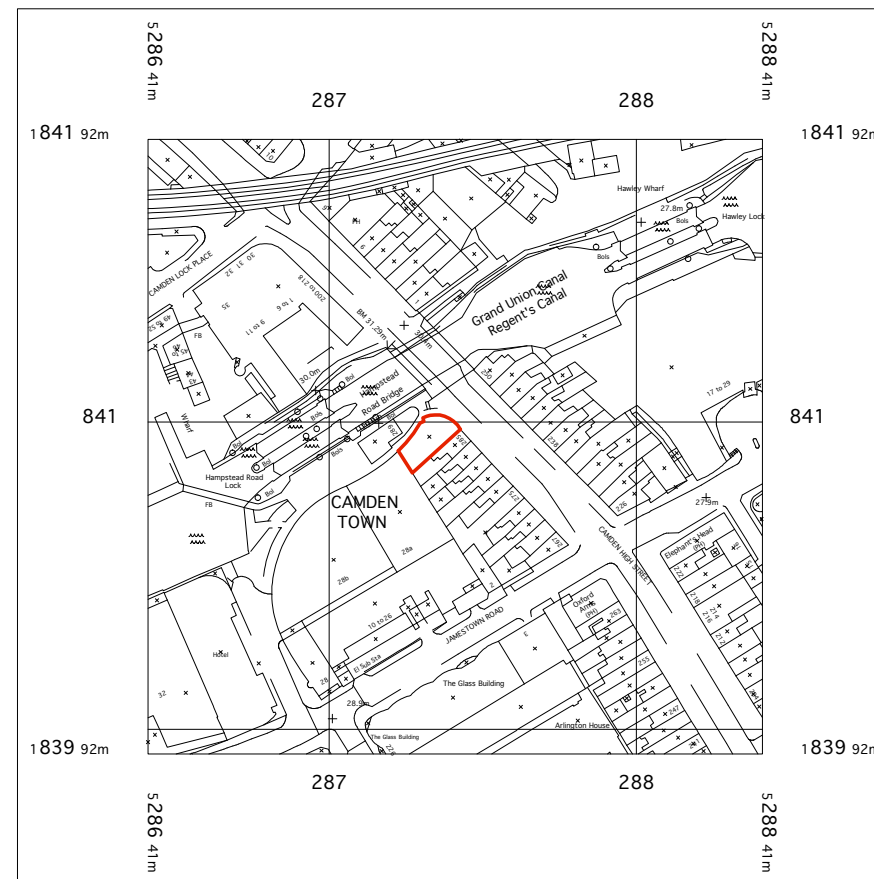

SCALE 1:1250 @ A1

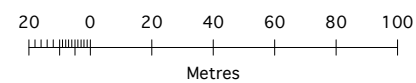

© Crown Copyright 2008
Reproduction in whole or in part is prohibited
without the prior permission of Ordnance Survey.

ISSUE	DATE	DESCRIPTION
NOTES		
<p>DO NOT SCALE DRAWING CONTRACTOR TO CHECK ALL DIMENSIONS FROM DRAWINGS TO SITE AND NOTIFY THE ARCHITECT OF ANY DISCREPANCIES PRIOR TO FABRICATION. THE ARCHITECT WILL BE RESPONSIBLE FOR ANY DISCREPANCIES PRIOR TO FABRICATION. THE ARCHITECT WILL BE THE RESPONSIBILITY OF THE RELEVANT CONTRACTOR. THE CONTRACTOR SHALL BE IN CONSULTATION WITH ALL SPECIFICATIONS AND ALL RELEVANT DESIGN, ENGINEERS AND SPECIALIST COUNCILS.</p> <p>THE CONTRACTOR MUST ADVISE IN FULL DETAIL TO ENSURE STABILITY AND STRENGTH OF CONSTRUCTION ALL MATERIALS TO BE MATCHED AND BALANCED AS APPROPRIATE.</p> <p>ALL WORKS DESCRIBED AND SPECIFIED ON THE DRAWINGS AND ASSOCIATED DRAWINGS SHALL BE UNDERTAKEN IN ACCORDANCE WITH CURRENT HEALTH AND SAFETY PLAN PREPARED BY THE PLANNING SUPERVISOR FOR THE PROJECT.</p>		
<p>CAD FILE N° 2209R00AS12600DWG000C0401 PLANS.MCD</p> <p>brinkworth</p> <p>8 ellsworth street london E2 OAX</p> <p>1 44(0)20 7613 5341 1 44(0)20 7739 8425</p>		
<p>STREET ADDRESS</p> <p>287 CONTRACTOR WAY, STREET,</p> <p>LONDON,</p> <p>NN1 7BX</p>		
<p>DRAWING NAME</p> <p>ORDNANCE SURVEY LOCATION MAP</p>		
<p>STATUS</p> <p>PLANNING APPLICATION</p>		
<p>DRAWN BY</p> <p>MD</p>		<p>CHECKED BY</p>
<p>JOB N°</p> <p>1807</p>		<p>DRAWING N°</p> <p>E100</p> <p>/</p>
<p>DATE</p> <p>JUNE 09</p>		<p>SCALE</p> <p>1:1250 @ A1</p>